





STREET ELEVATION 1:100

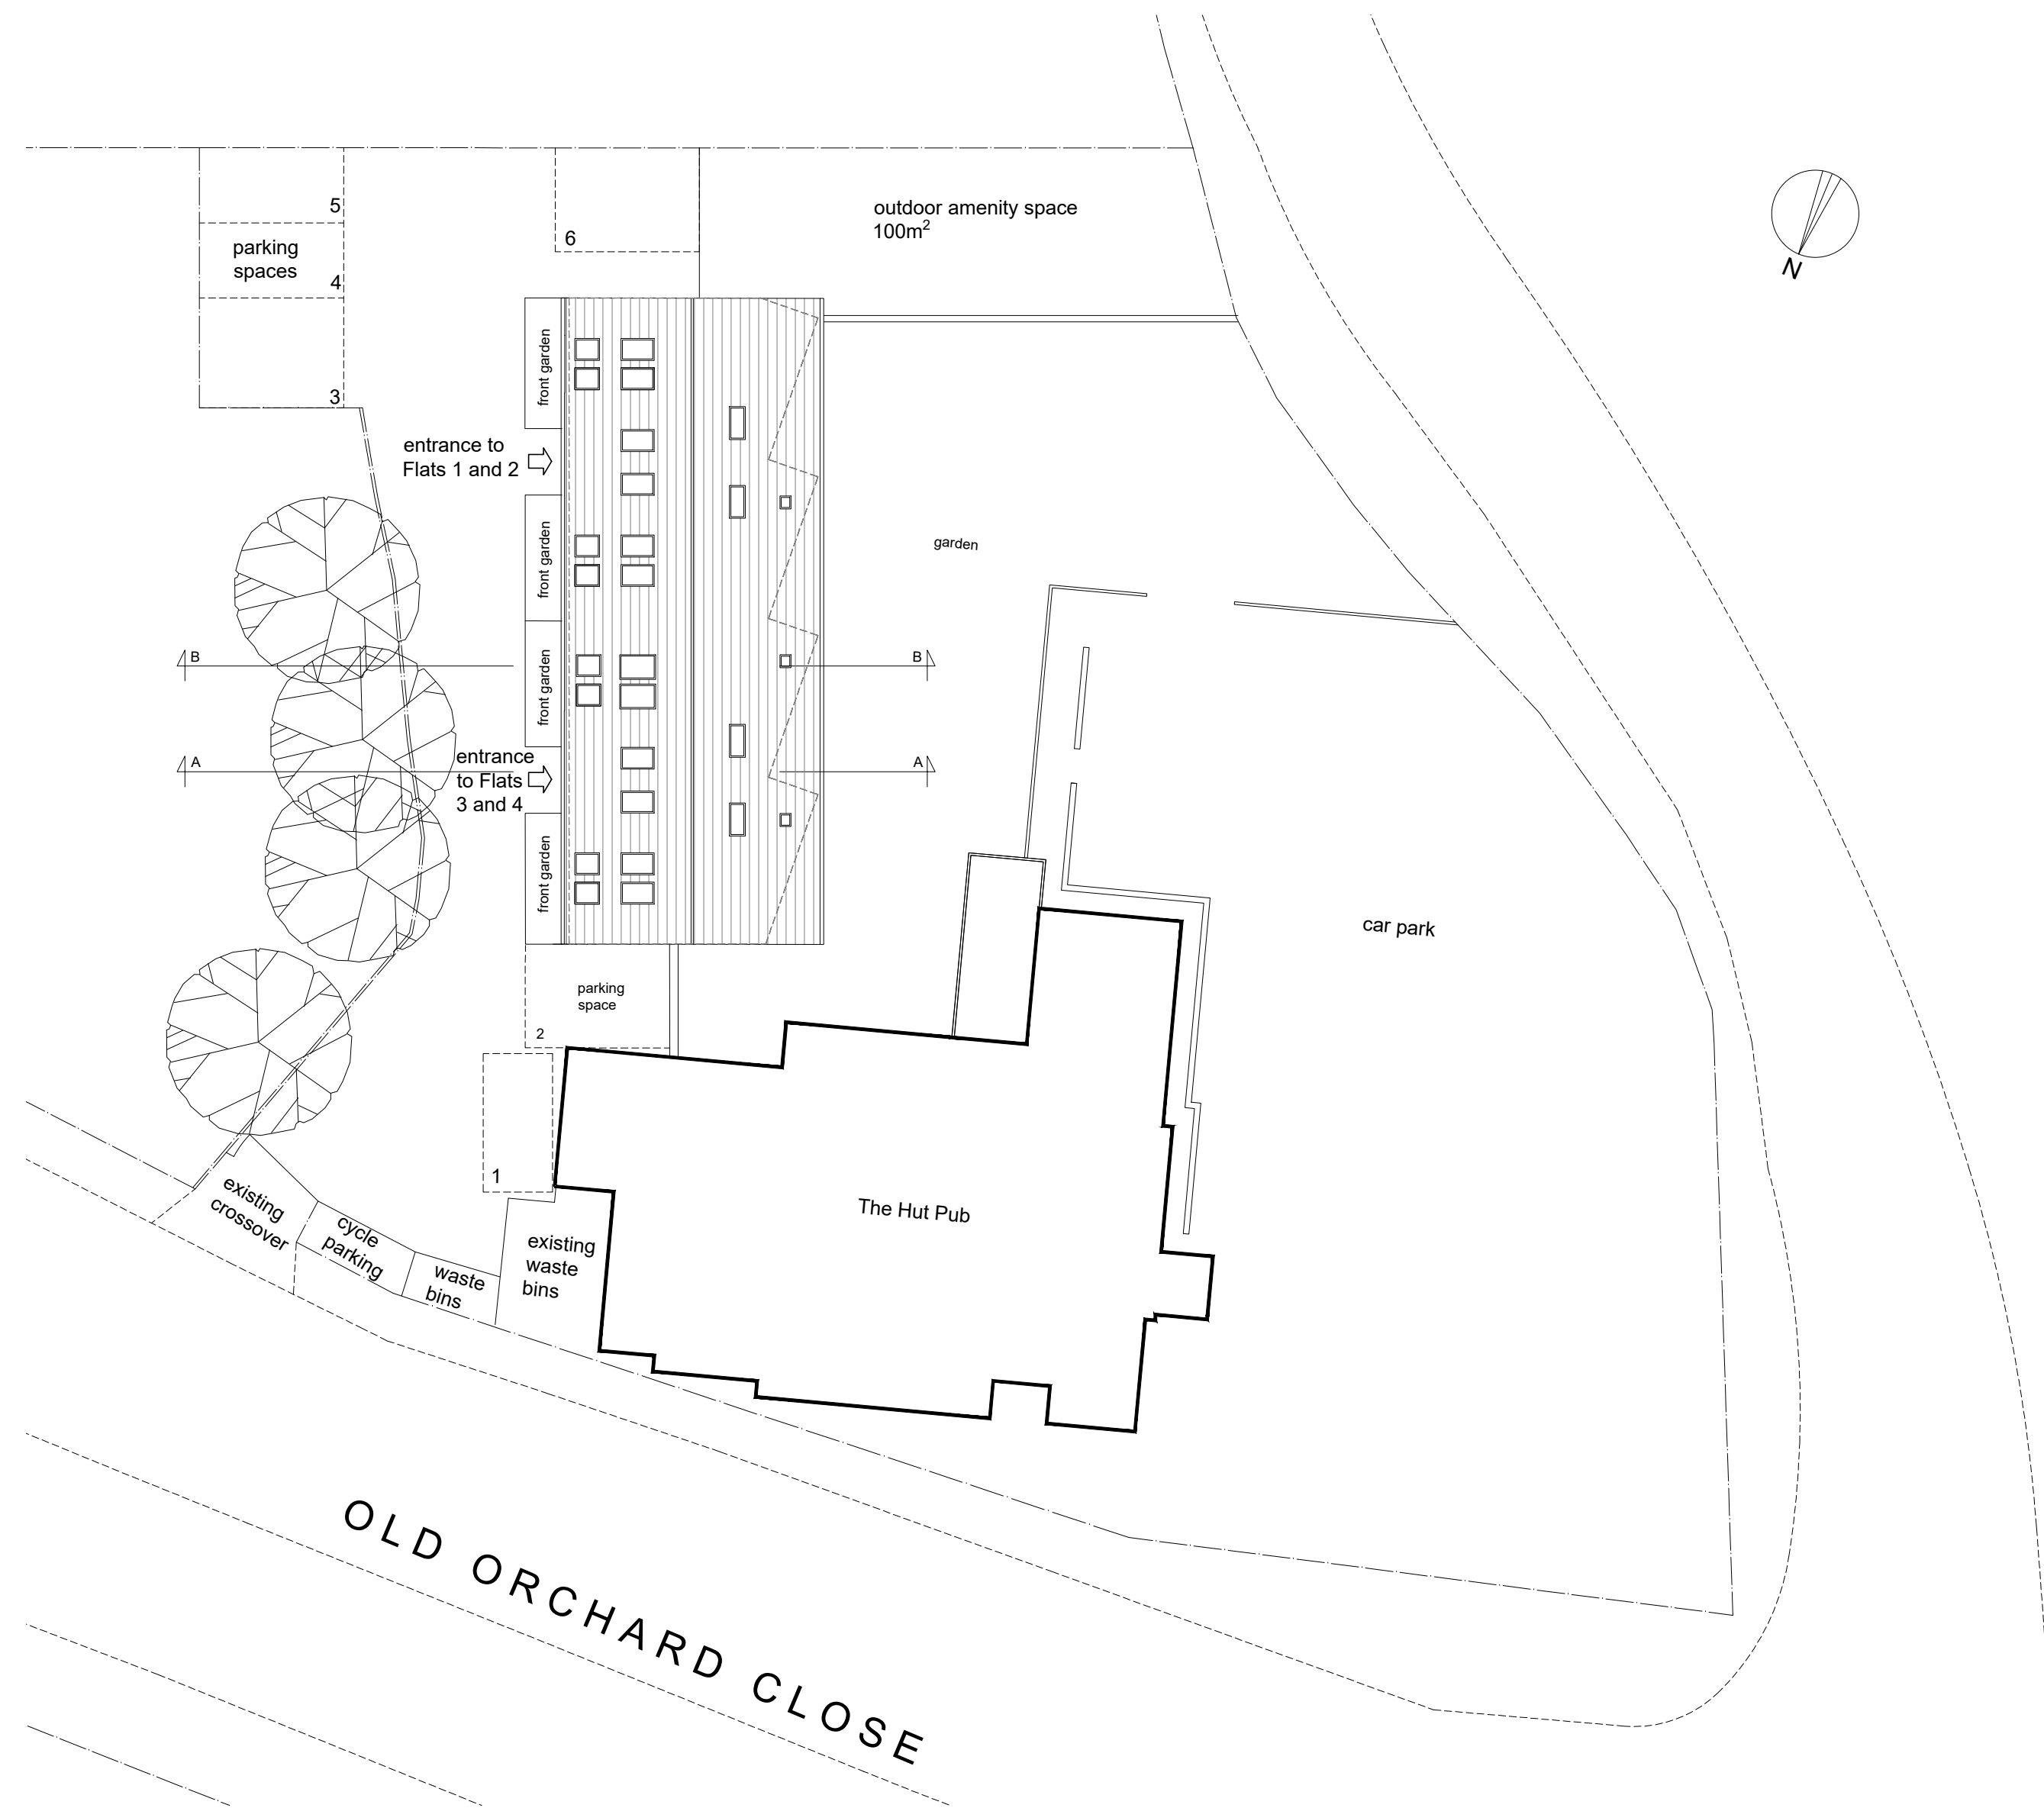

SITE PLAN 1:200

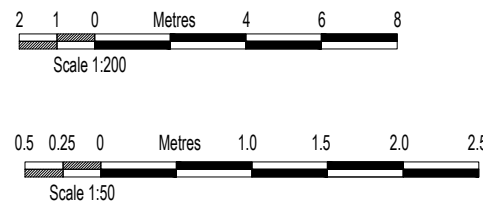

ROOF LIGHTS	DEC '20	B
PARKING SPACE	NOV '20	A
AMENDMENTS	DATE	REV.

COPYRIGHT RESERVED

ALL SCALED DIMENSIONS MUST BE VERIFIED ON SITE

JOB

2 OLD ORCHARD CLOSE
HILLINGDON
UB8 3LH

CLIENT
GERRY COLLINS

DRAWING
PROPOSED SITE PLAN AND STREET
ELEVATION

DALE VENN ARCHITECTS
Architects, Planners & Surveyors

HIGH HOUSE, HARLINGTON ROAD,
HILLINGDON, MIDDLESEX 01895-237345

SCALE AS SHOWN @ A1	DRAWING No.	REV.
DATE OCT '20	5028 - 5	B
DRAWN LK		
CHECKED DV		