


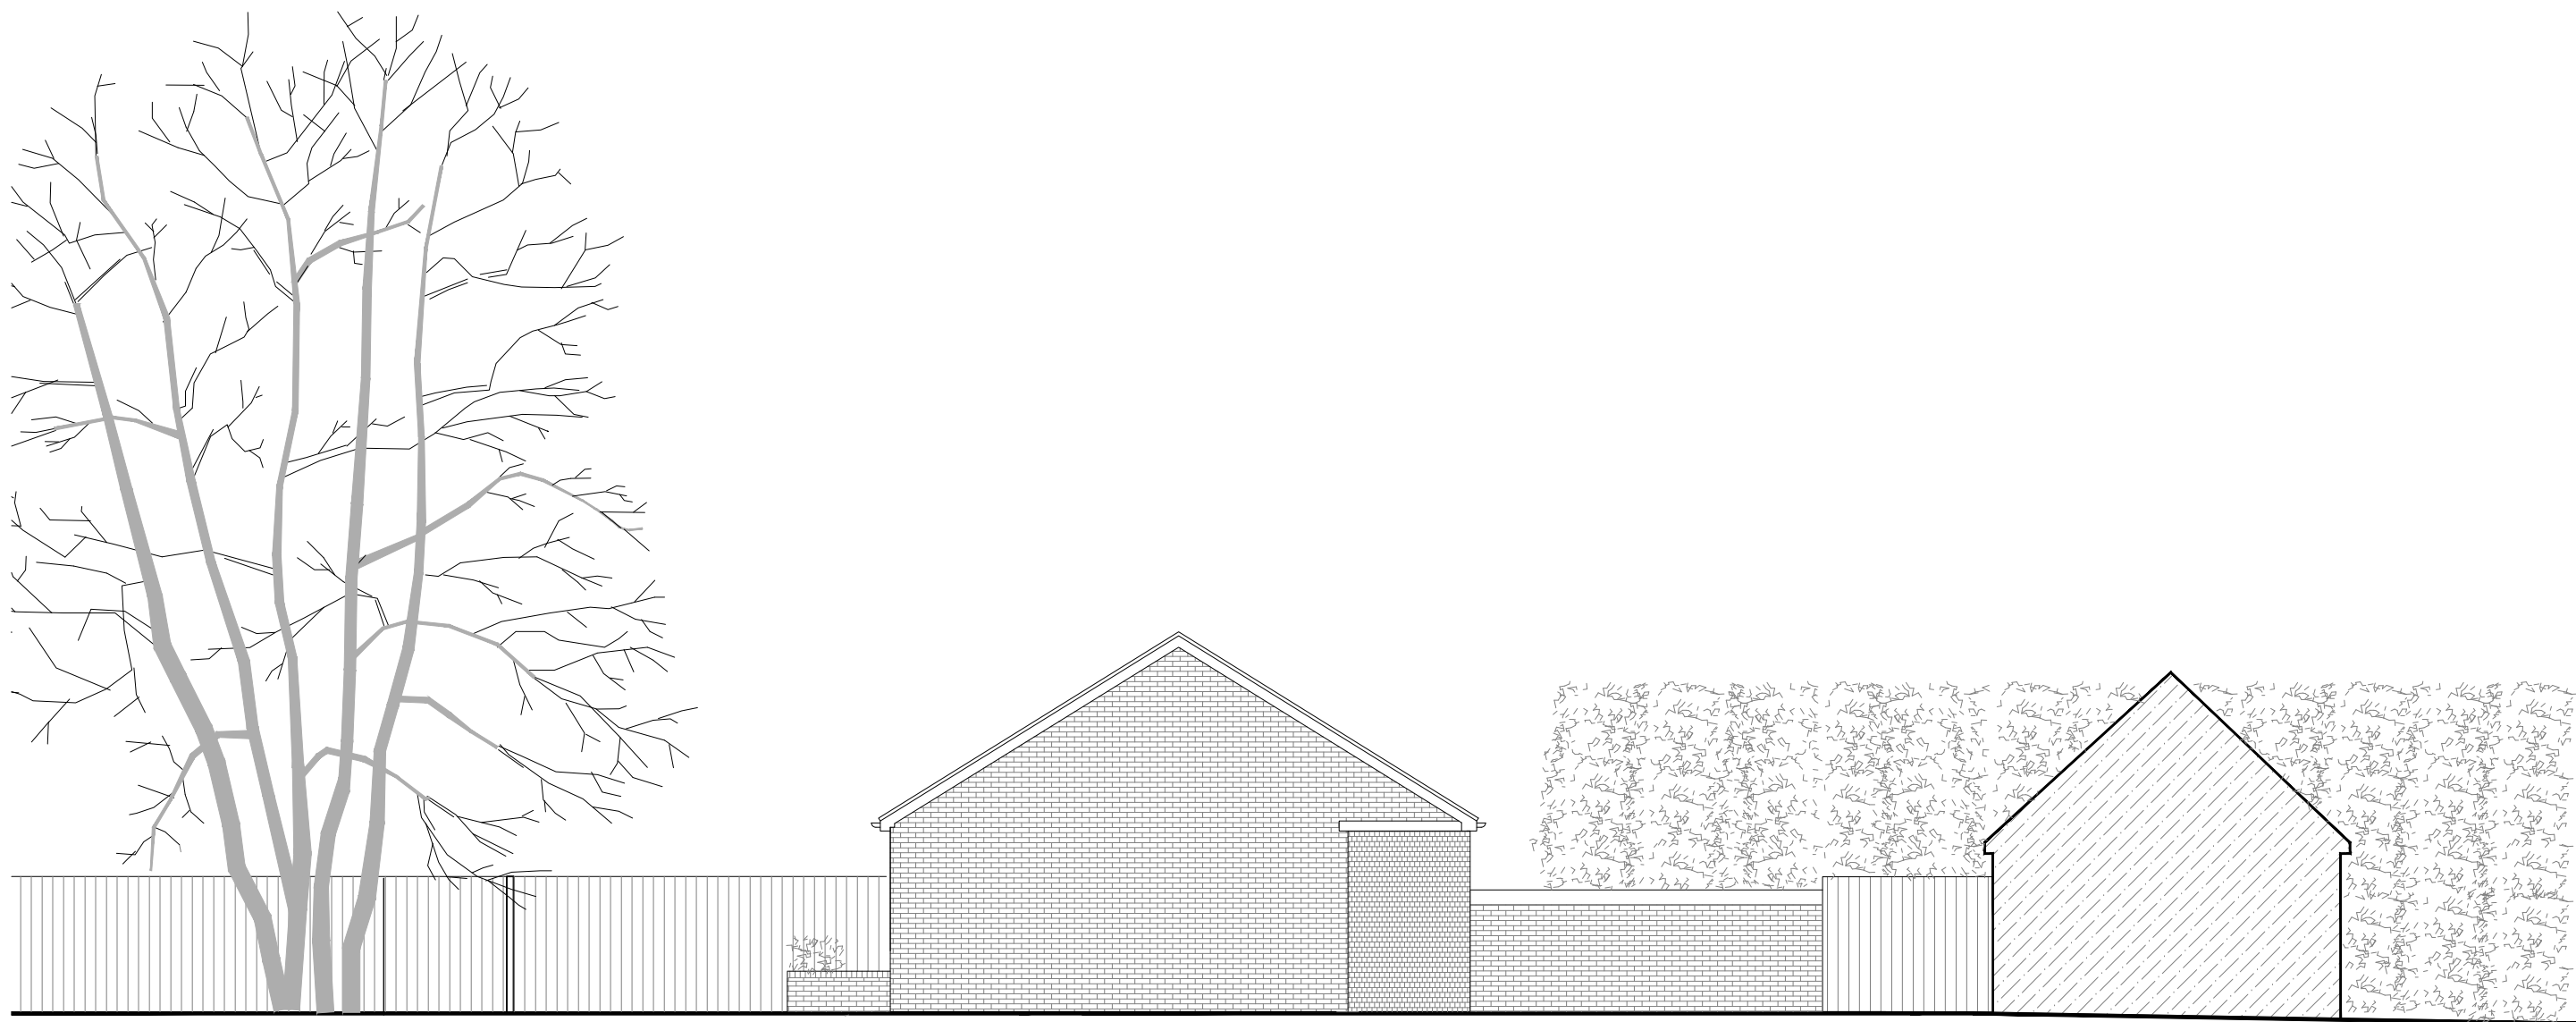


EAST ELEVATION




SOUTH ELEVATION



NORTH ELEVATION

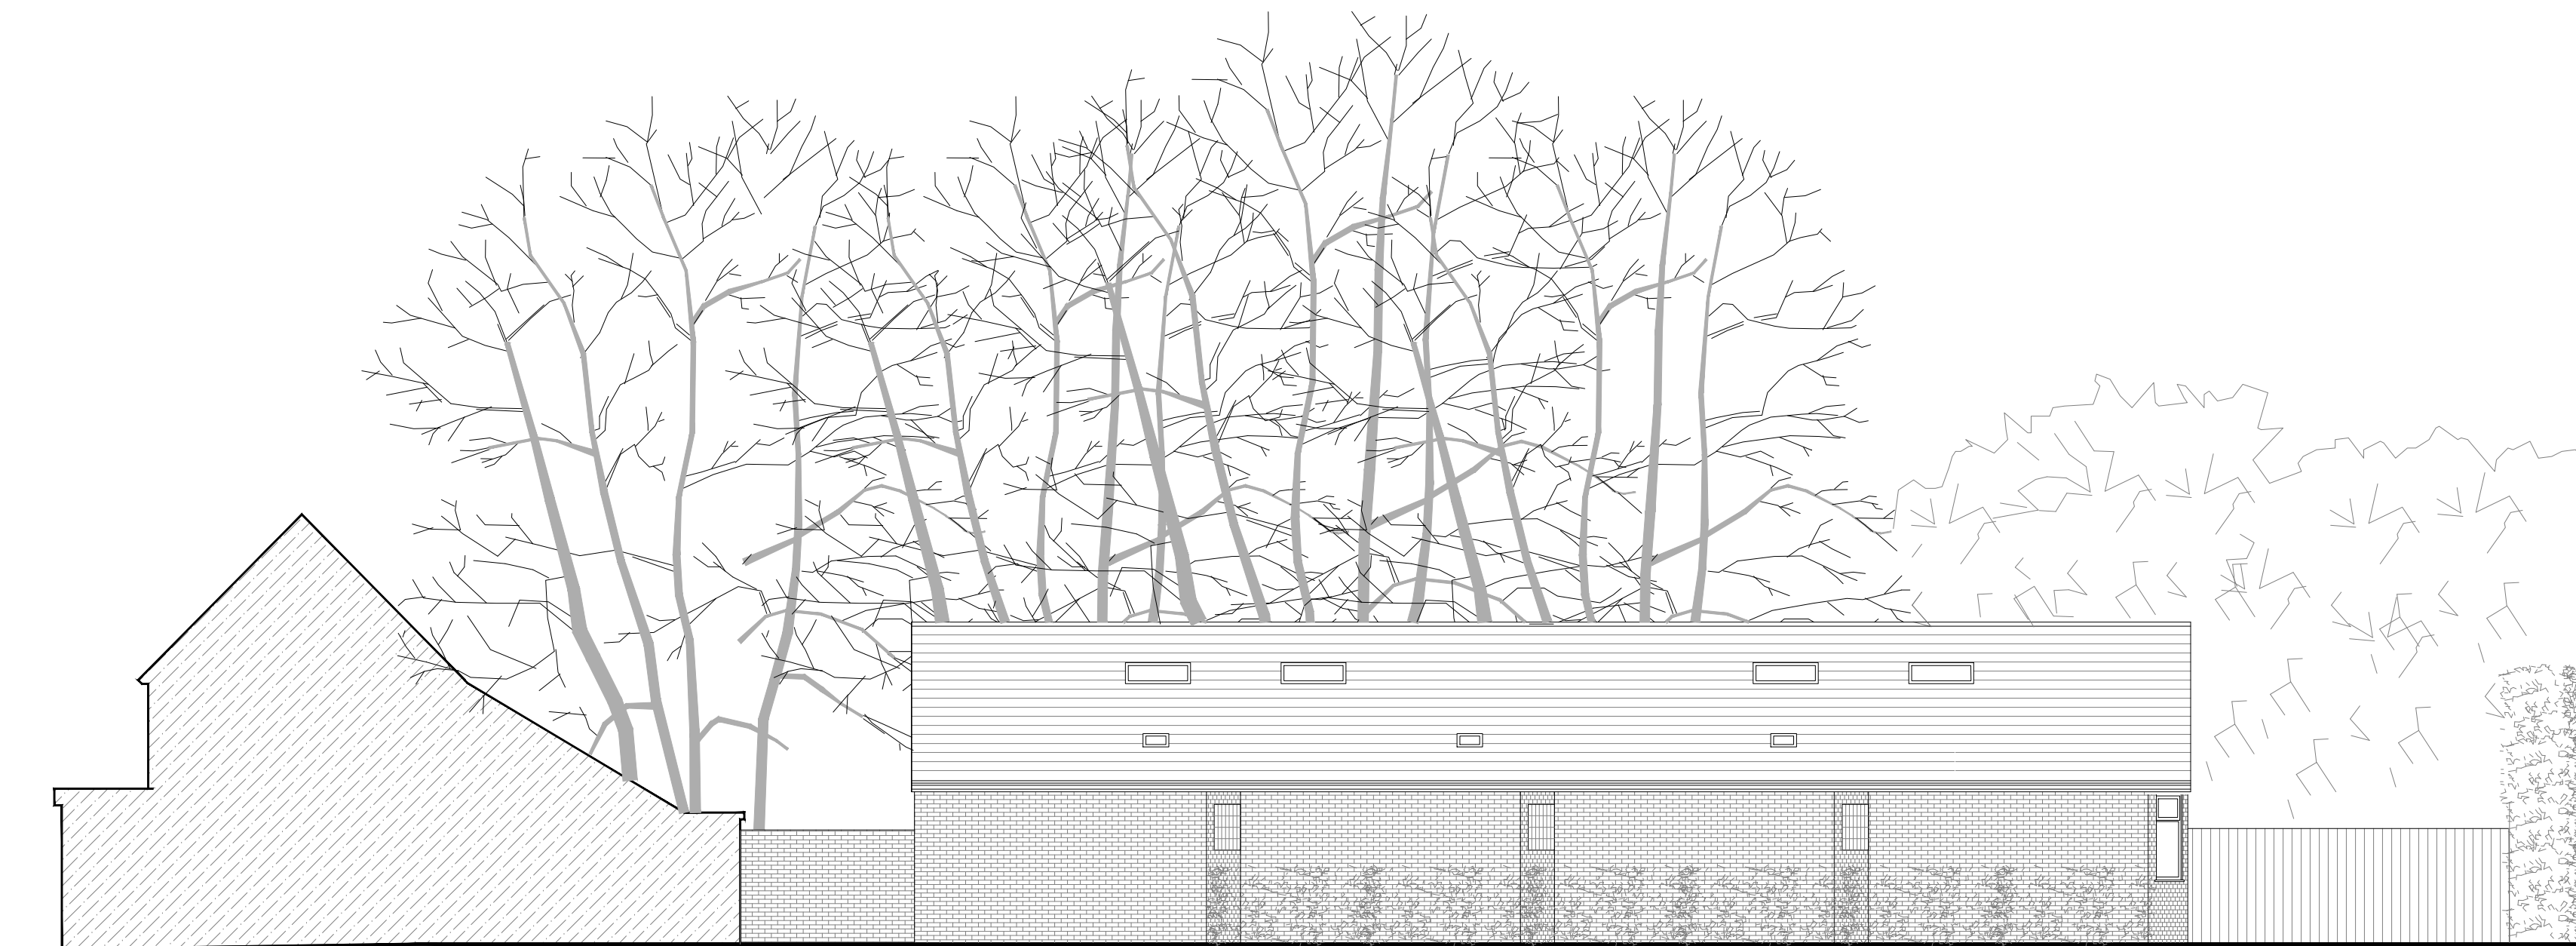

WEST ELEVATION

 

WINDOWS, ROOFLIGHTS	Dec' 20	B
MATERIALS	Nov' 20	A
AMENDMENTS	DATE	REV.

COPYRIGHT RESERVED

ALL SCALED DIMENSIONS MUST BE VERIFIED ON SITE

JOB

2 OLD ORCHARD CLOSE
HILLINGDON
UB8 3LH

CLIENT

GERRY COLLINS

DRAWING

PROPOSED ELEVATIONS

DALE VENN ARCHITECTS
Architects, Planners & Surveyors

HIGH HOUSE, HARLINGTON ROAD,
HILLINGDON, MIDDLESEX 01895-237345

SCALE 1:100 @ A1	DRAWING No.	REV.
DATE OCT '20	5028 - 6	B
DRAWN LK		
CHECKED DV		