

Mr. G. Collins, The Hut Public House,
2 Old Orchard Close, Hillingdon, UB8 3LH.

Job Title

Proposed Construction of
1 Pair of Semi Detached
Class C3 Dwellings

Drawing Title

Proposed South Elevation

Work In Progress

Scale


Date

Drg No.

2023 - 03 - 105

Rev.

NOTES:
All dimensions must be checked on site and not
scaled from this drawing.

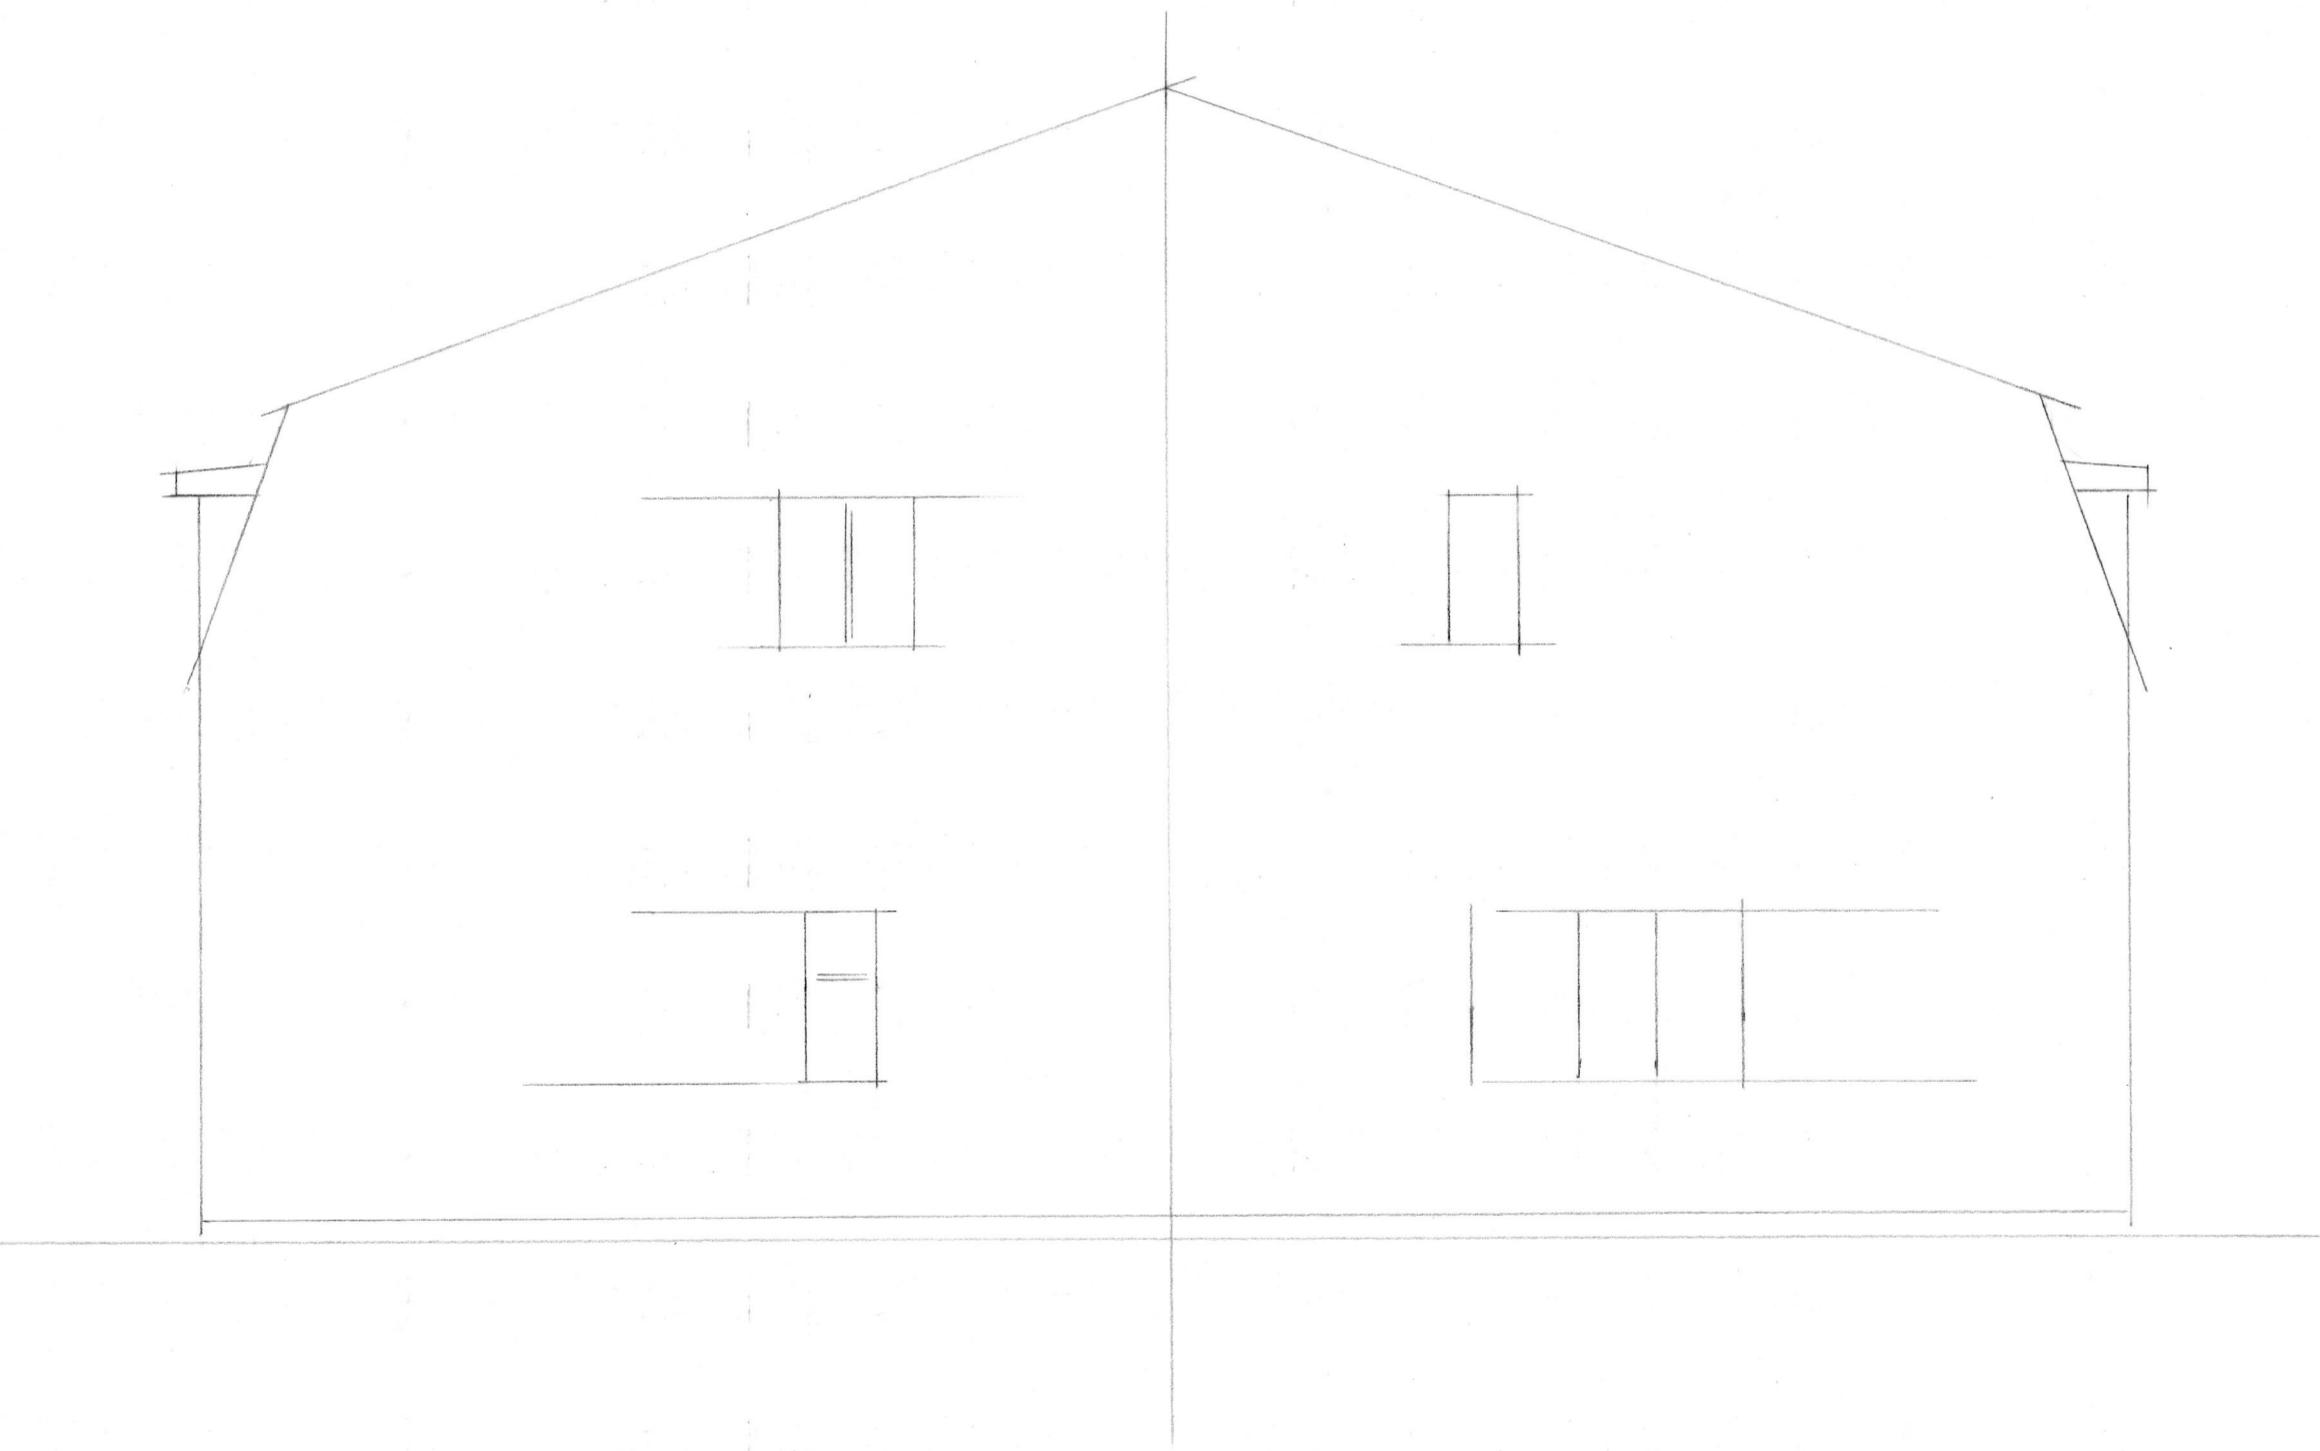

All dimensions in mm.

A	Date	Revisions
---	------	-----------

©copyright

Client
Mr. G. Collins, The Hut Public House,
2 Old Orchard Close, Hillingdon, UB8 3LH.

Job Title

Proposed Construction of
1 Pair of Semi Detached
Class C3 Dwellings

Drawing Title

Proposed South Elevation

Work In Progress

Scale

Date

Drg No.

2023 - 03 - 105

Rev.