

NOTES:
All dimensions must be checked on site and not scaled from this drawing.

All dimensions in mm.

A		
	Date	Revisions

©copyright

Client

Job Title

Drawing Title

Proposed North Elevation

Scale 1:50 @ A2


Date March 2023

Drawn by

Drg No.

2023 - 03 - 106

Rev.

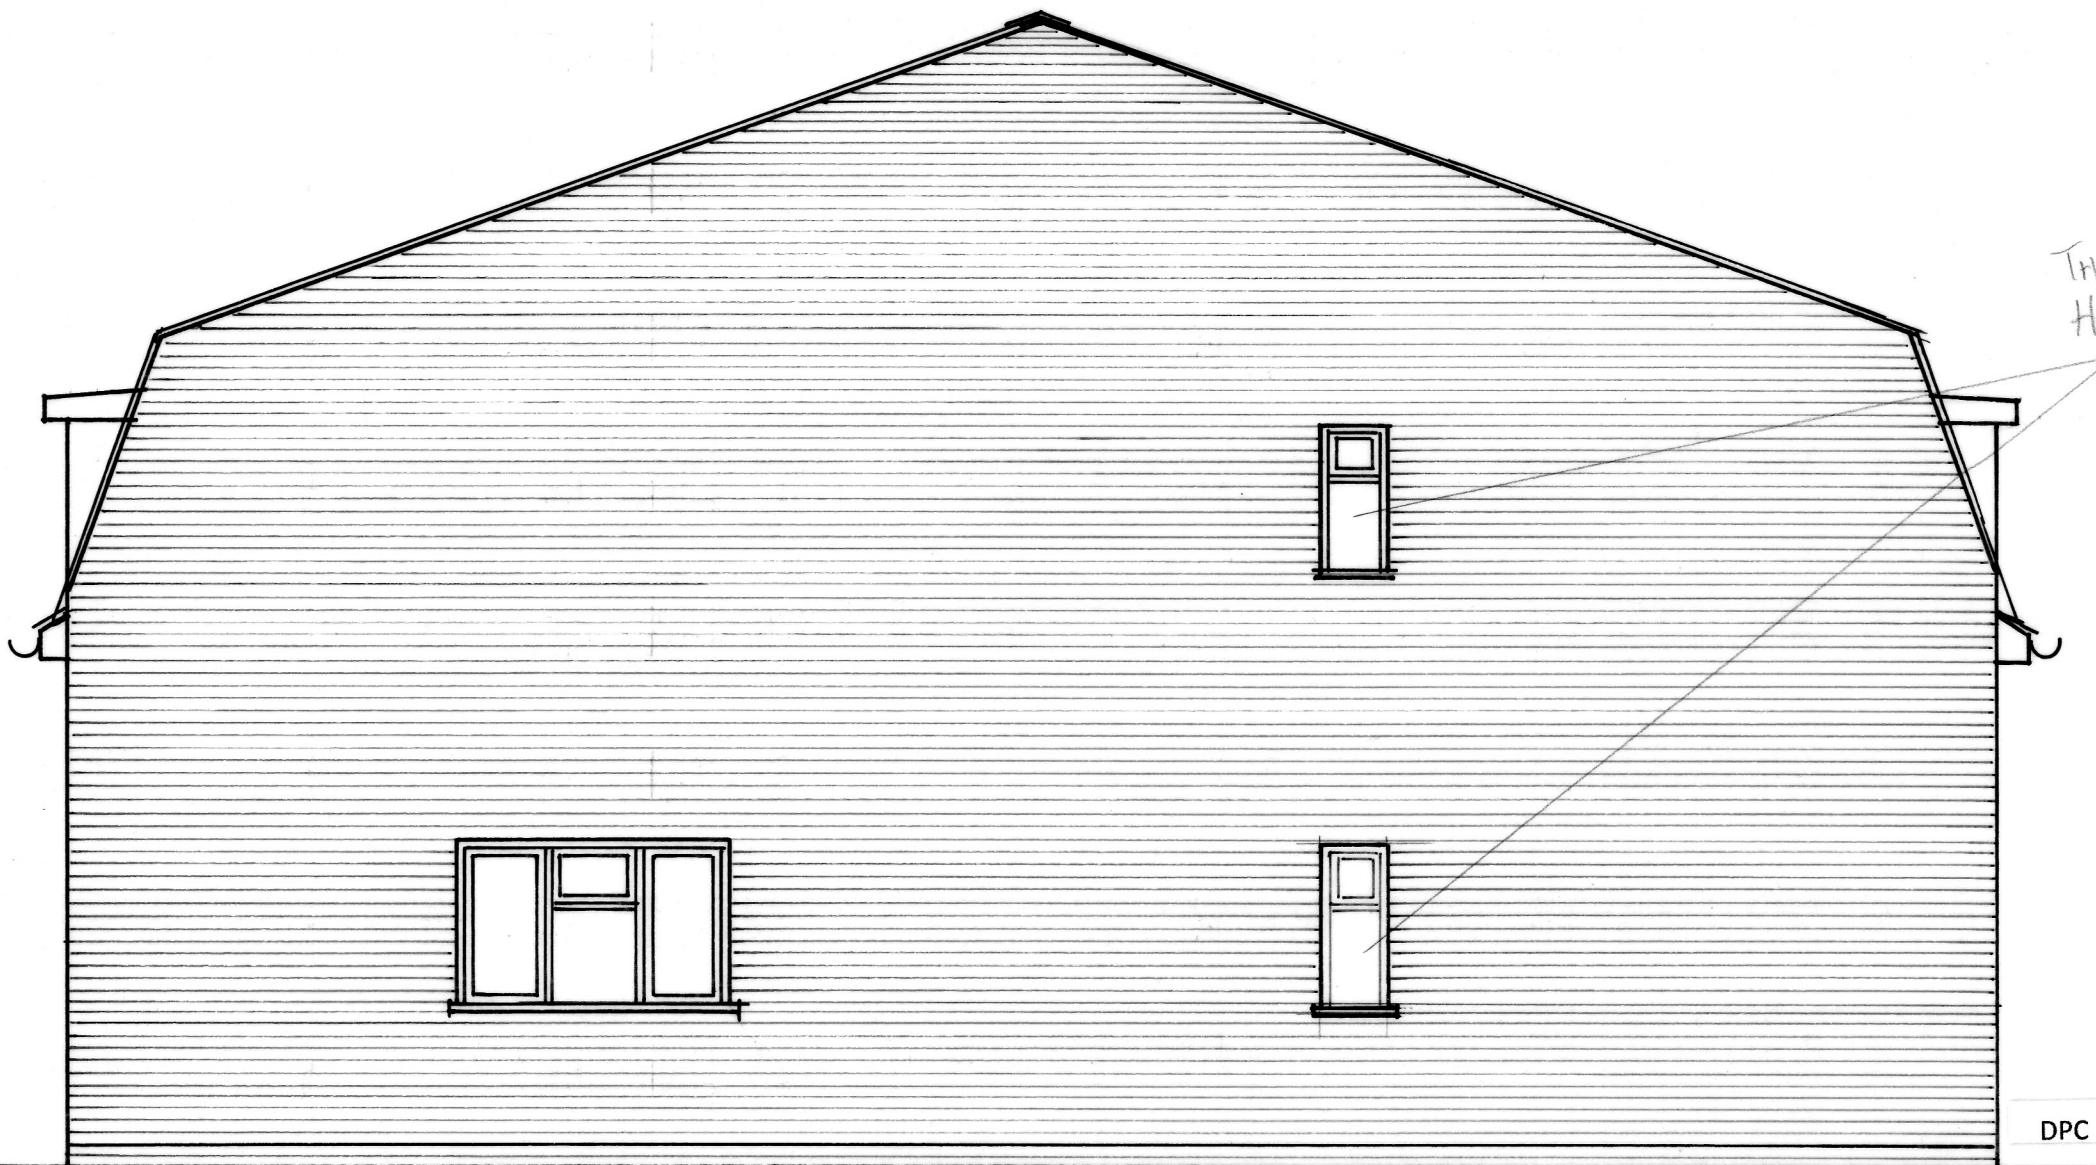

DPC

GL