


PROPERTY ADDRESS:
**149 HERLWYN AVENUE,
HILLINGDON, RUISLIP, HA4
6HS**


PROJECT TITLE:
**LOFT CONVERSION AND REAR
EXTENSION**

SHEET TITLE:
LOCATION AND SITE PLAN


DATE: 15 April 2026
REVISION: A
SCALE: 1:200/1:1250 @A3
PAGE NO: 01PL

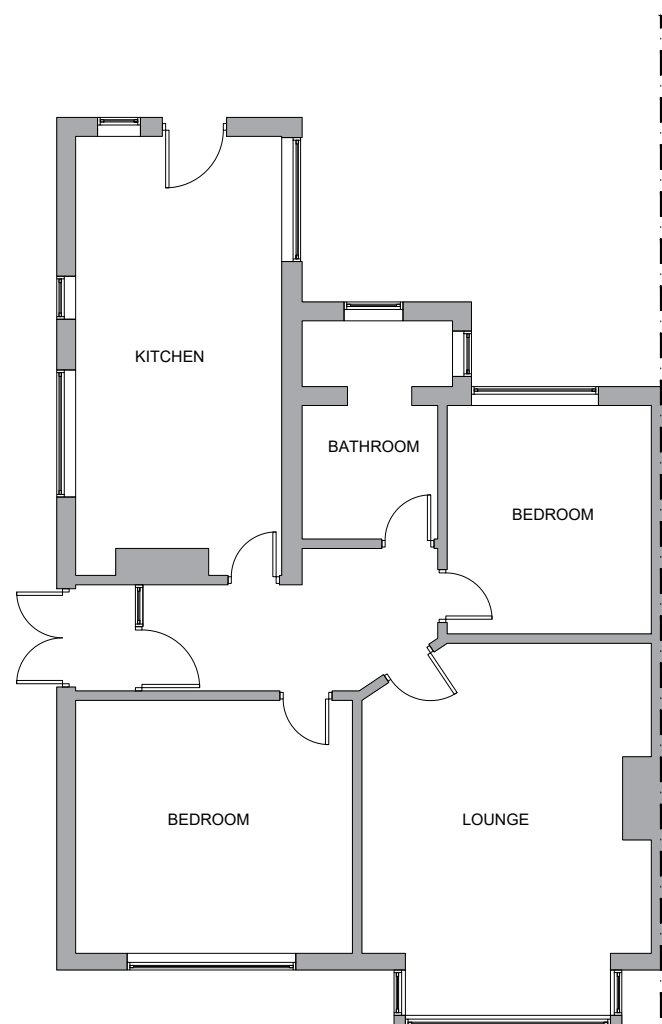

PRE-EXISTING GROUND FLOOR

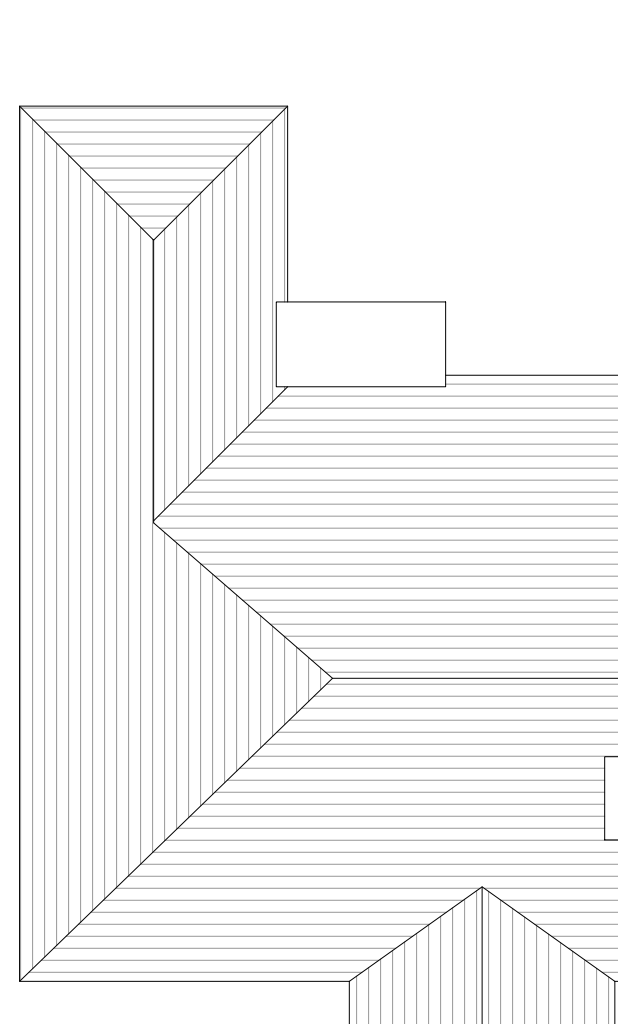

PRE-EXISTING ROOF PLAN

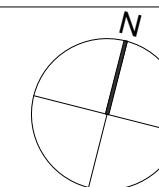

PROPERTY ADDRESS:

**149 HERLWYN AVENUE,
HILLINGDON, RUISLIP, HA4 6HS**

PROJECT TITLE:

**LOFT CONVERSION AND REAR
EXTENSION**

SHEET TITLE:

PRE-EXISTING FLOOR PLANS

DATE: 15 April 2026

REVISION: A

SCALE: 1:100 @A3

PAGE NO: PL02

SIGNATURE PLANS LTD.

23 NORTHFIELD RD, LONDON N16 5RL

020 3305 9545

INFO@SIGNATUREPLANS.CO.UK



PRE-EXISTING FRONT ELEVATION



PRE-EXISTING REAR ELEVATION



PROPERTY ADDRESS:

149 HERLWYN AVENUE,
HILLINGDON, RUISLIP, HA4 6HS

PROJECT TITLE:

LOFT CONVERSION AND REAR
EXTENSION

SHEET TITLE:

PRE-EXISTING ELEVATIONS

DATE: 15 April 2026

REVISION: A

SCALE: 1:100 @A3

PAGE NO: PL03

SIGNATURE PLANS LTD.


23 NORTHFIELD RD, LONDON N16 5RL

020 3305 9545

INFO@SIGNATUREPLANS.CO.UK



PRE-EXISTING SIDE ELEVATION

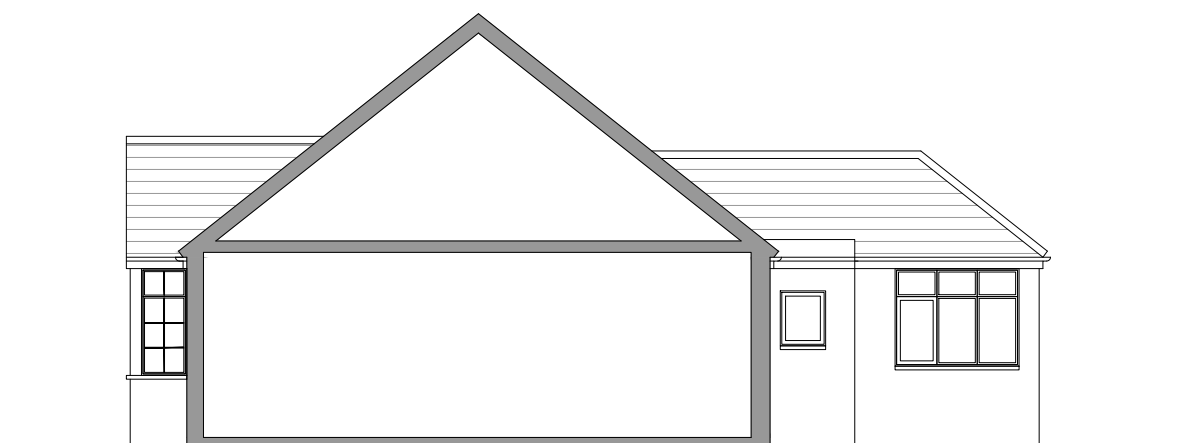

PRE-EXISTING SIDE ELEVATION



PROPERTY ADDRESS:

**149 HERLWYN AVENUE,
HILLINGDON, RUISLIP, HA4 6HS**

PROJECT TITLE:

**LOFT CONVERSION AND REAR
EXTENSION**

SHEET TITLE:


PRE-EXISTING ELEVATIONS

DATE: 15 April 2026


REVISION: A

SCALE: 1:100 @A3


PAGE NO: PL04

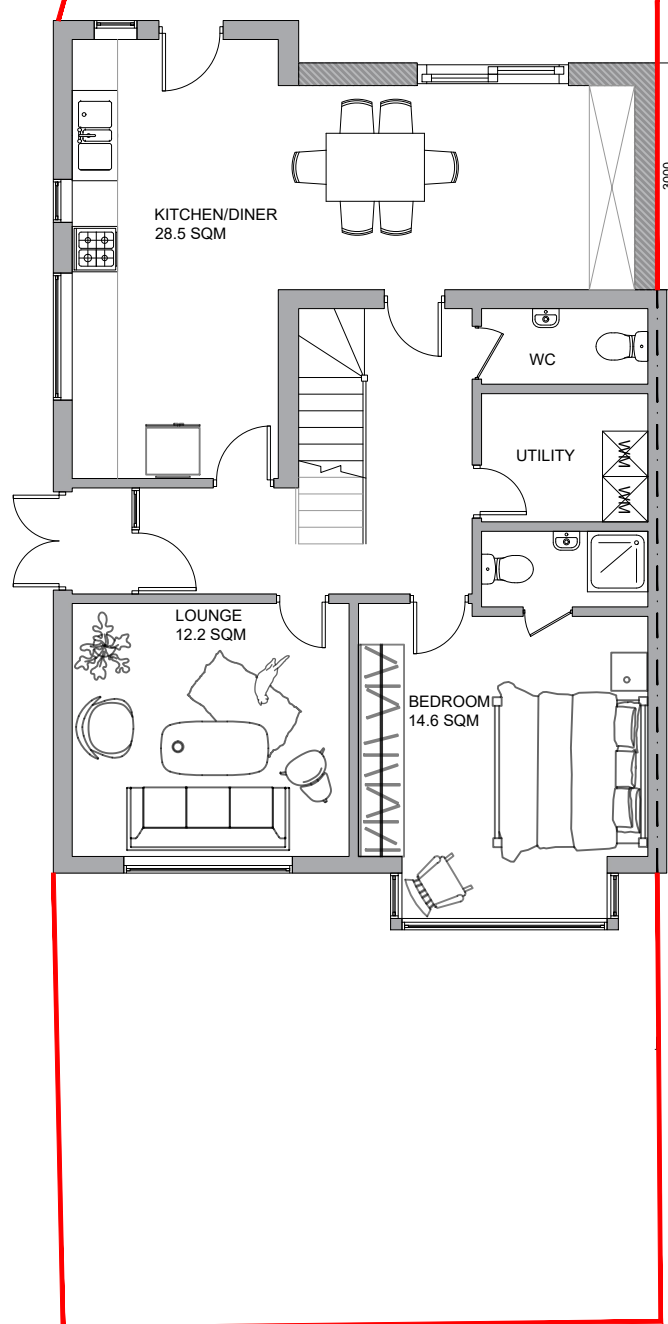


EXISTING GROUND FLOOR

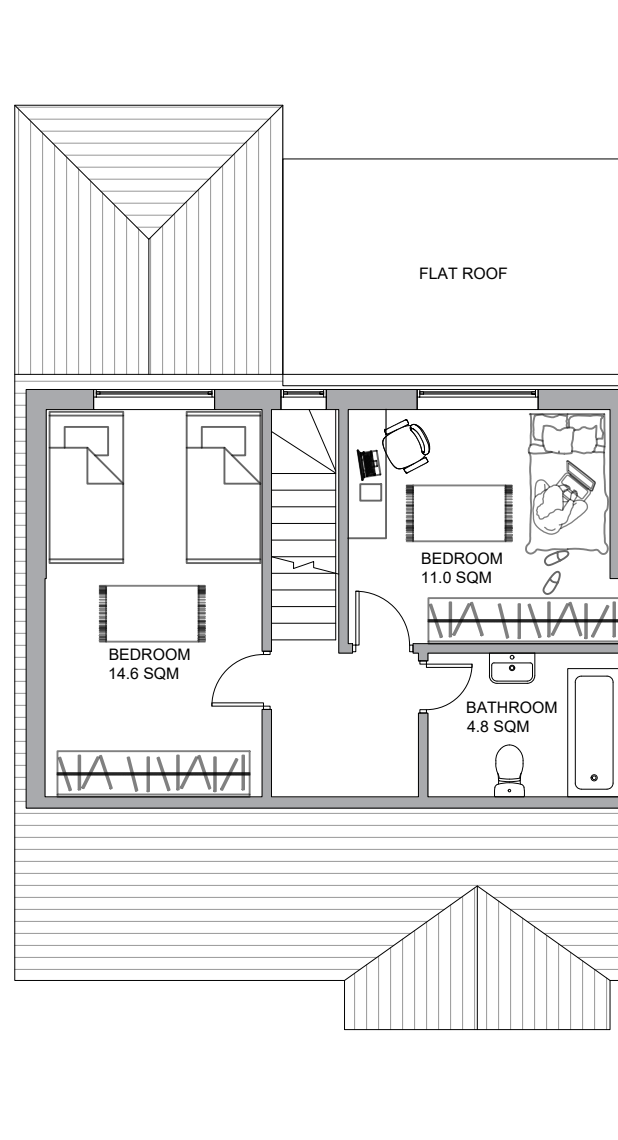

EXISTING FIRST FLOOR

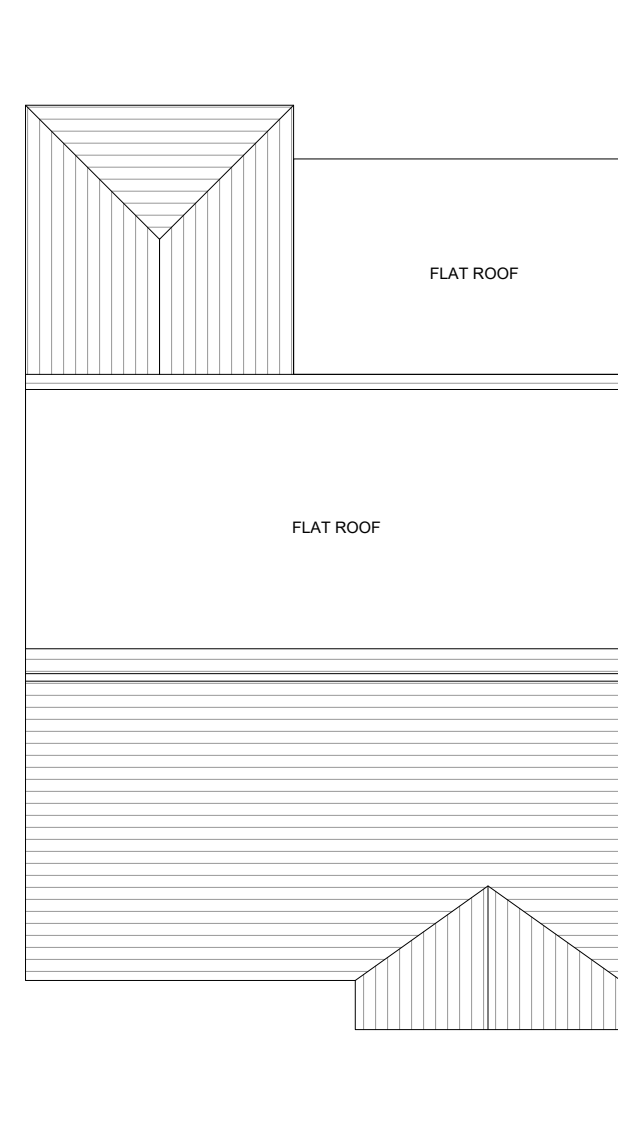

EXISTING ROOF PLAN

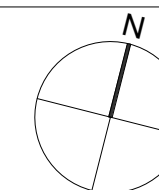

PROPERTY ADDRESS:

149 HERLWYN AVENUE,
HILLINGDON, RUISLIP, HA4 6HS

PROJECT TITLE:

LOFT CONVERSION AND REAR
EXTENSION

SHEET TITLE:

EXISTING FLOOR PLANS

DATE: 15 April 2026

REVISION: A

SCALE: 1:100 @A3

PAGE NO: PL05

SIGNATURE PLANS LTD.

23 NORTHFIELD RD, LONDON N16 5RL

020 3305 9545

INFO@SIGNATUREPLANS.CO.UK



EXISTING FRONT ELEVATION



EXISTING REAR ELEVATION



PROPERTY ADDRESS:

149 HERLWYN AVENUE,
HILLINGDON, RUISLIP, HA4 6HS

PROJECT TITLE:

LOFT CONVERSION AND REAR
EXTENSION

SHEET TITLE:

EXISTING ELEVATIONS

DATE: 15 April 2026

REVISION: A

SCALE: 1:100 @A3


PAGE NO: PL06

SIGNATURE PLANS LTD.


23 NORTHFIELD RD, LONDON N16 5RL

020 3305 9545

INFO@SIGNATUREPLANS.CO.UK

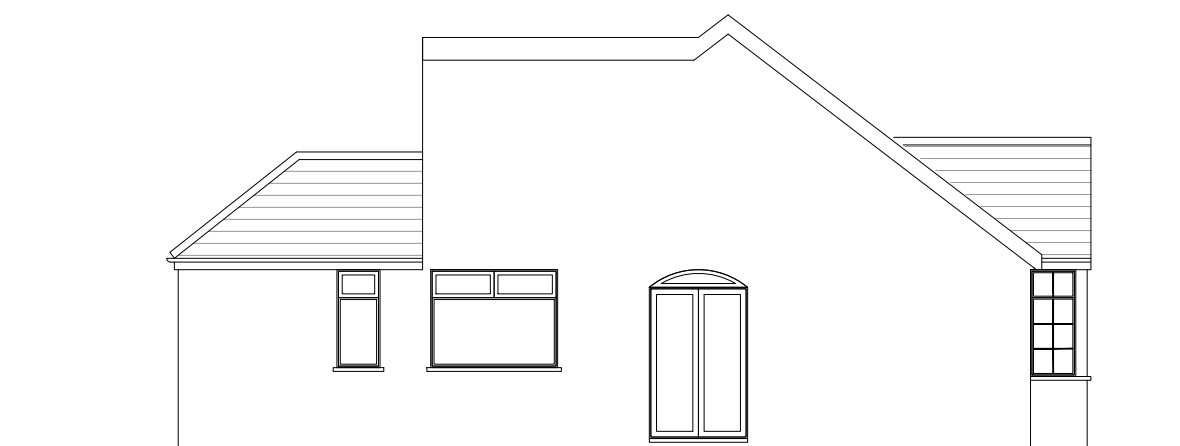

EXISTING SIDE ELEVATION

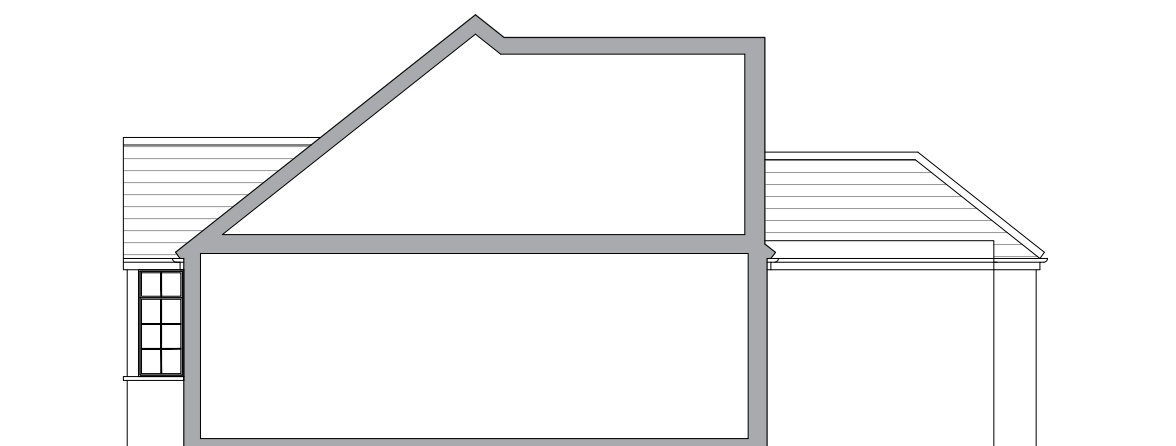

EXISTING SIDE ELEVATION



PROPERTY ADDRESS:

**149 HERLWYN AVENUE,
HILLINGDON, RUISLIP, HA4 6HS**

PROJECT TITLE:

**LOFT CONVERSION AND REAR
EXTENSION**

SHEET TITLE:

EXISTING ELEVATIONS

DATE: 15 April 2026

REVISION: A

SCALE: 1:100 @A3

PAGE NO: PL07