



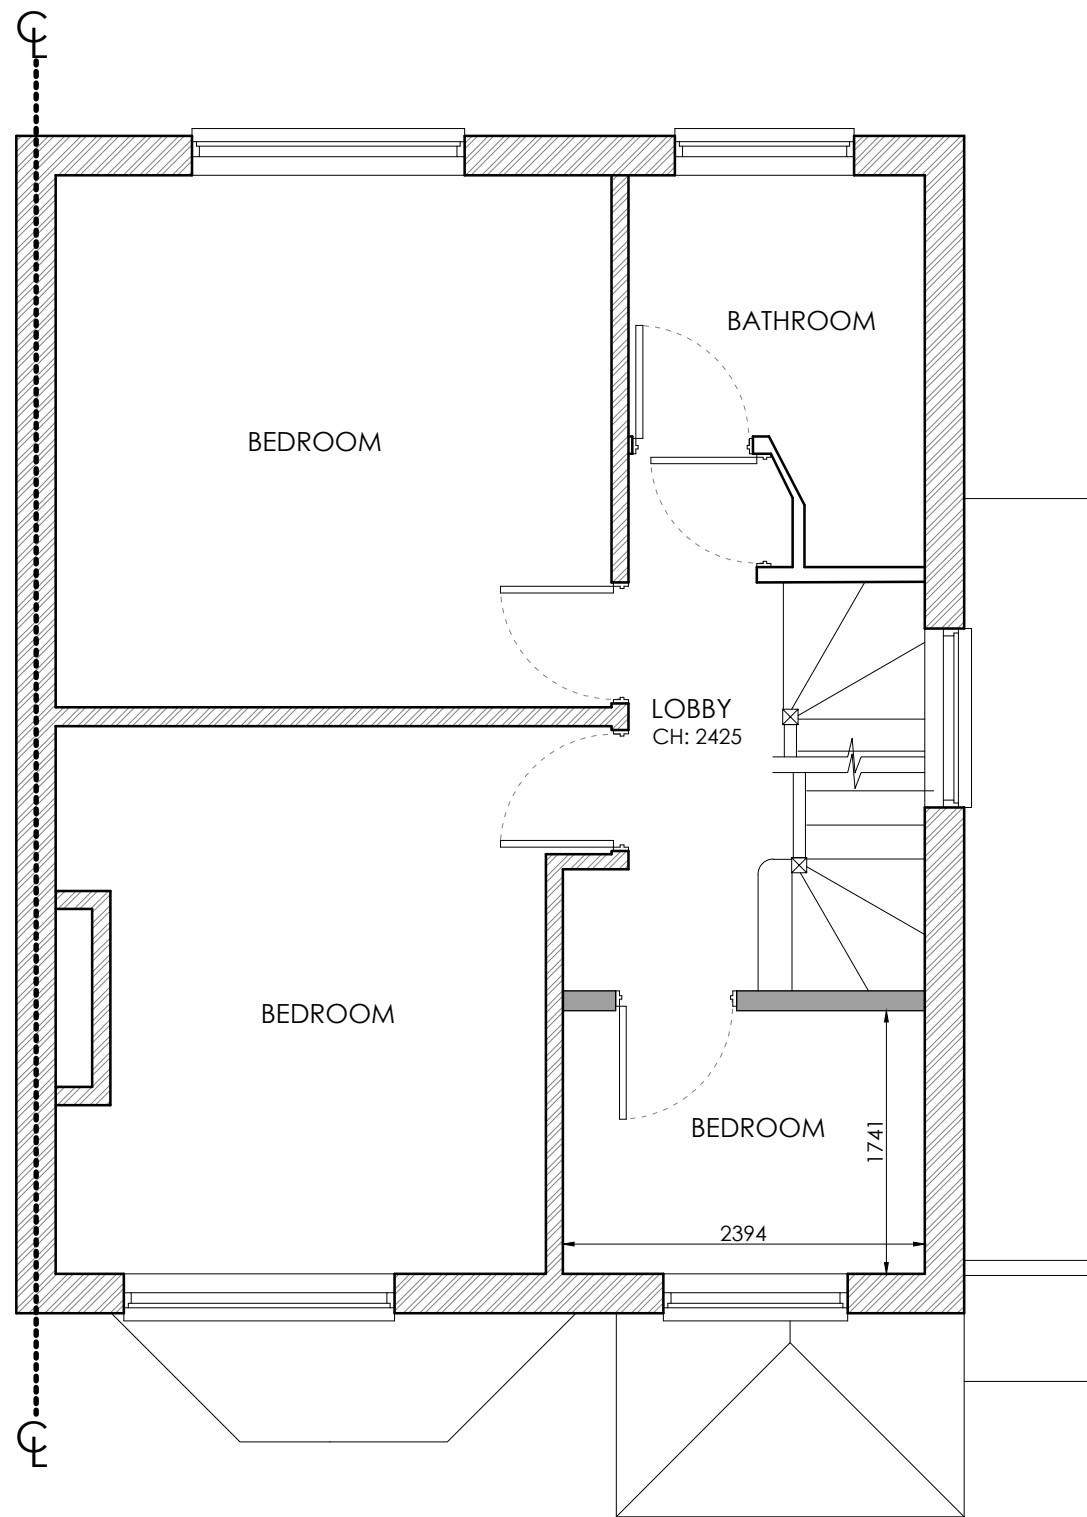

PROPOSED FIRST FLOOR PLAN

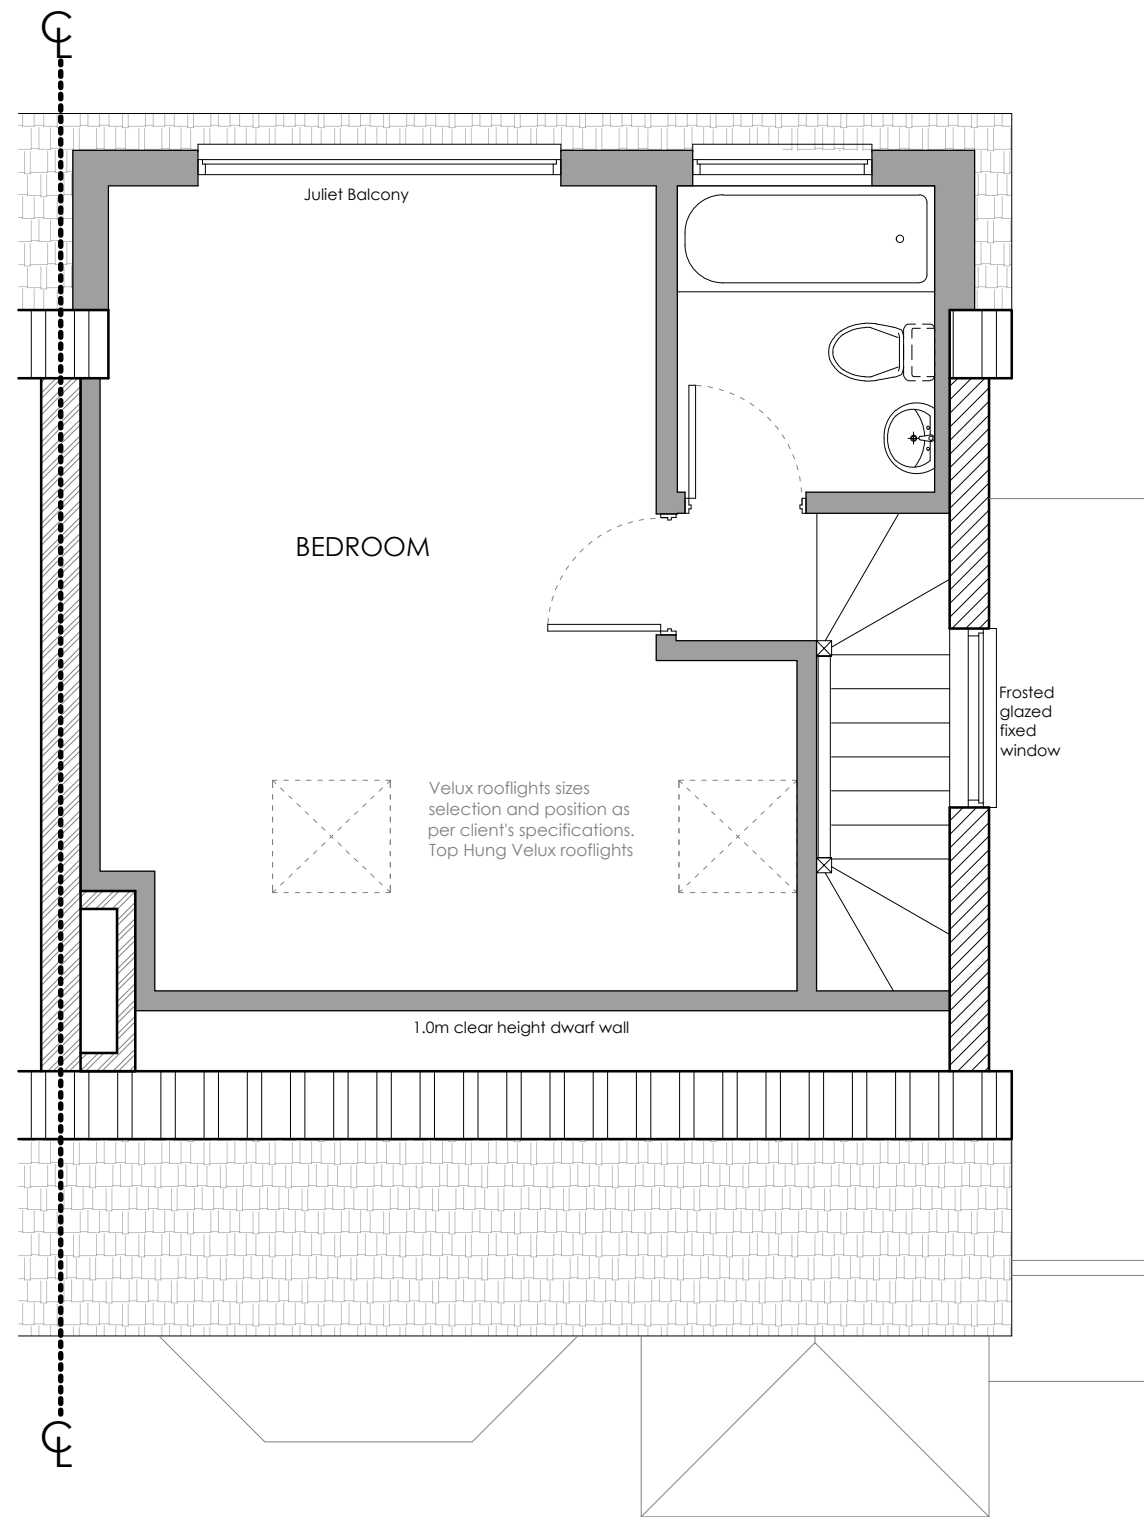

PROPOSED LOFT FLOOR PLAN



SITE LOCATION PLAN
SCALE: 1:1250