




FIRST FLOOR PLAN

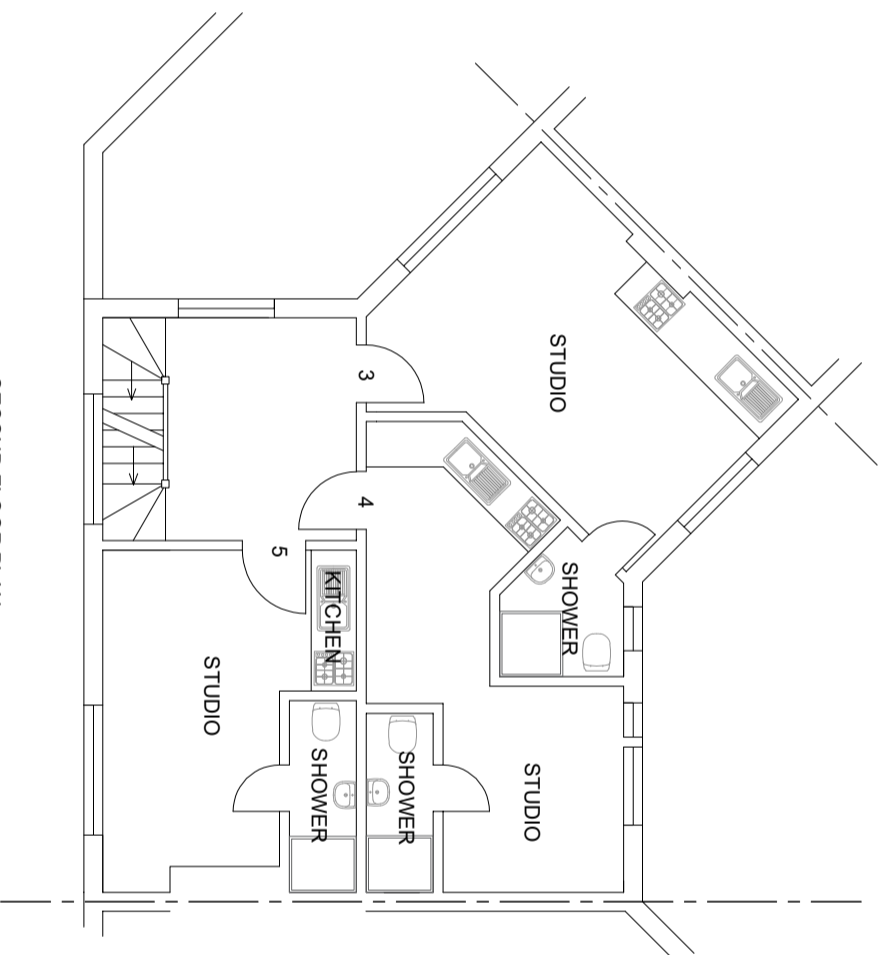

SECOND FLOOR PLAN

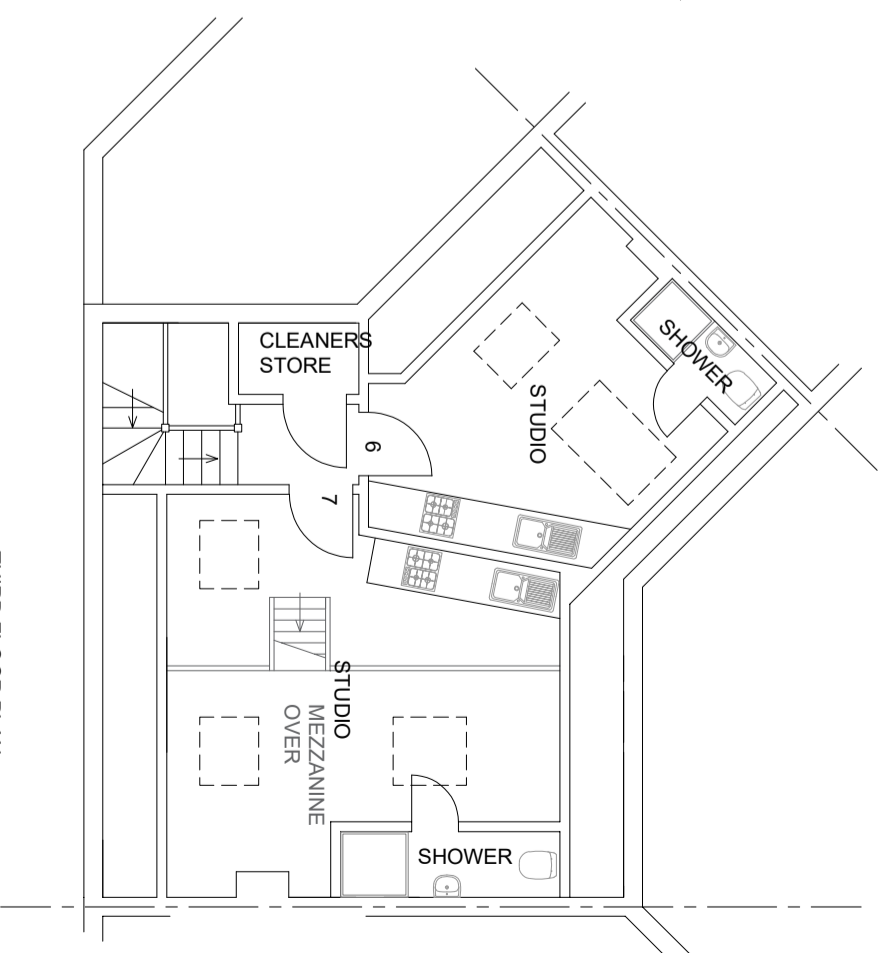

THIRD FLOOR PLAN

 


TITLE SURVEY DRAWINGS ADDRESS 74A PARKWAY

CLIENT MR. E. OCONNOR RUISLIP, MIDDX. SCALE 1:100 @ A3

DRAWING NO. 251224/01 DATE DEC 2025

REV.

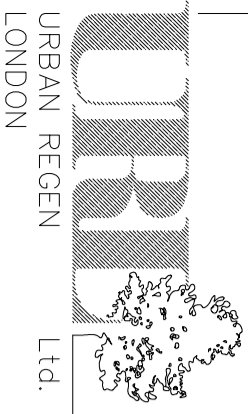

Ltd.

Tel: 07970 647 449 Fax: 020 8963 9991
 urlondon@aol.com

Email: