



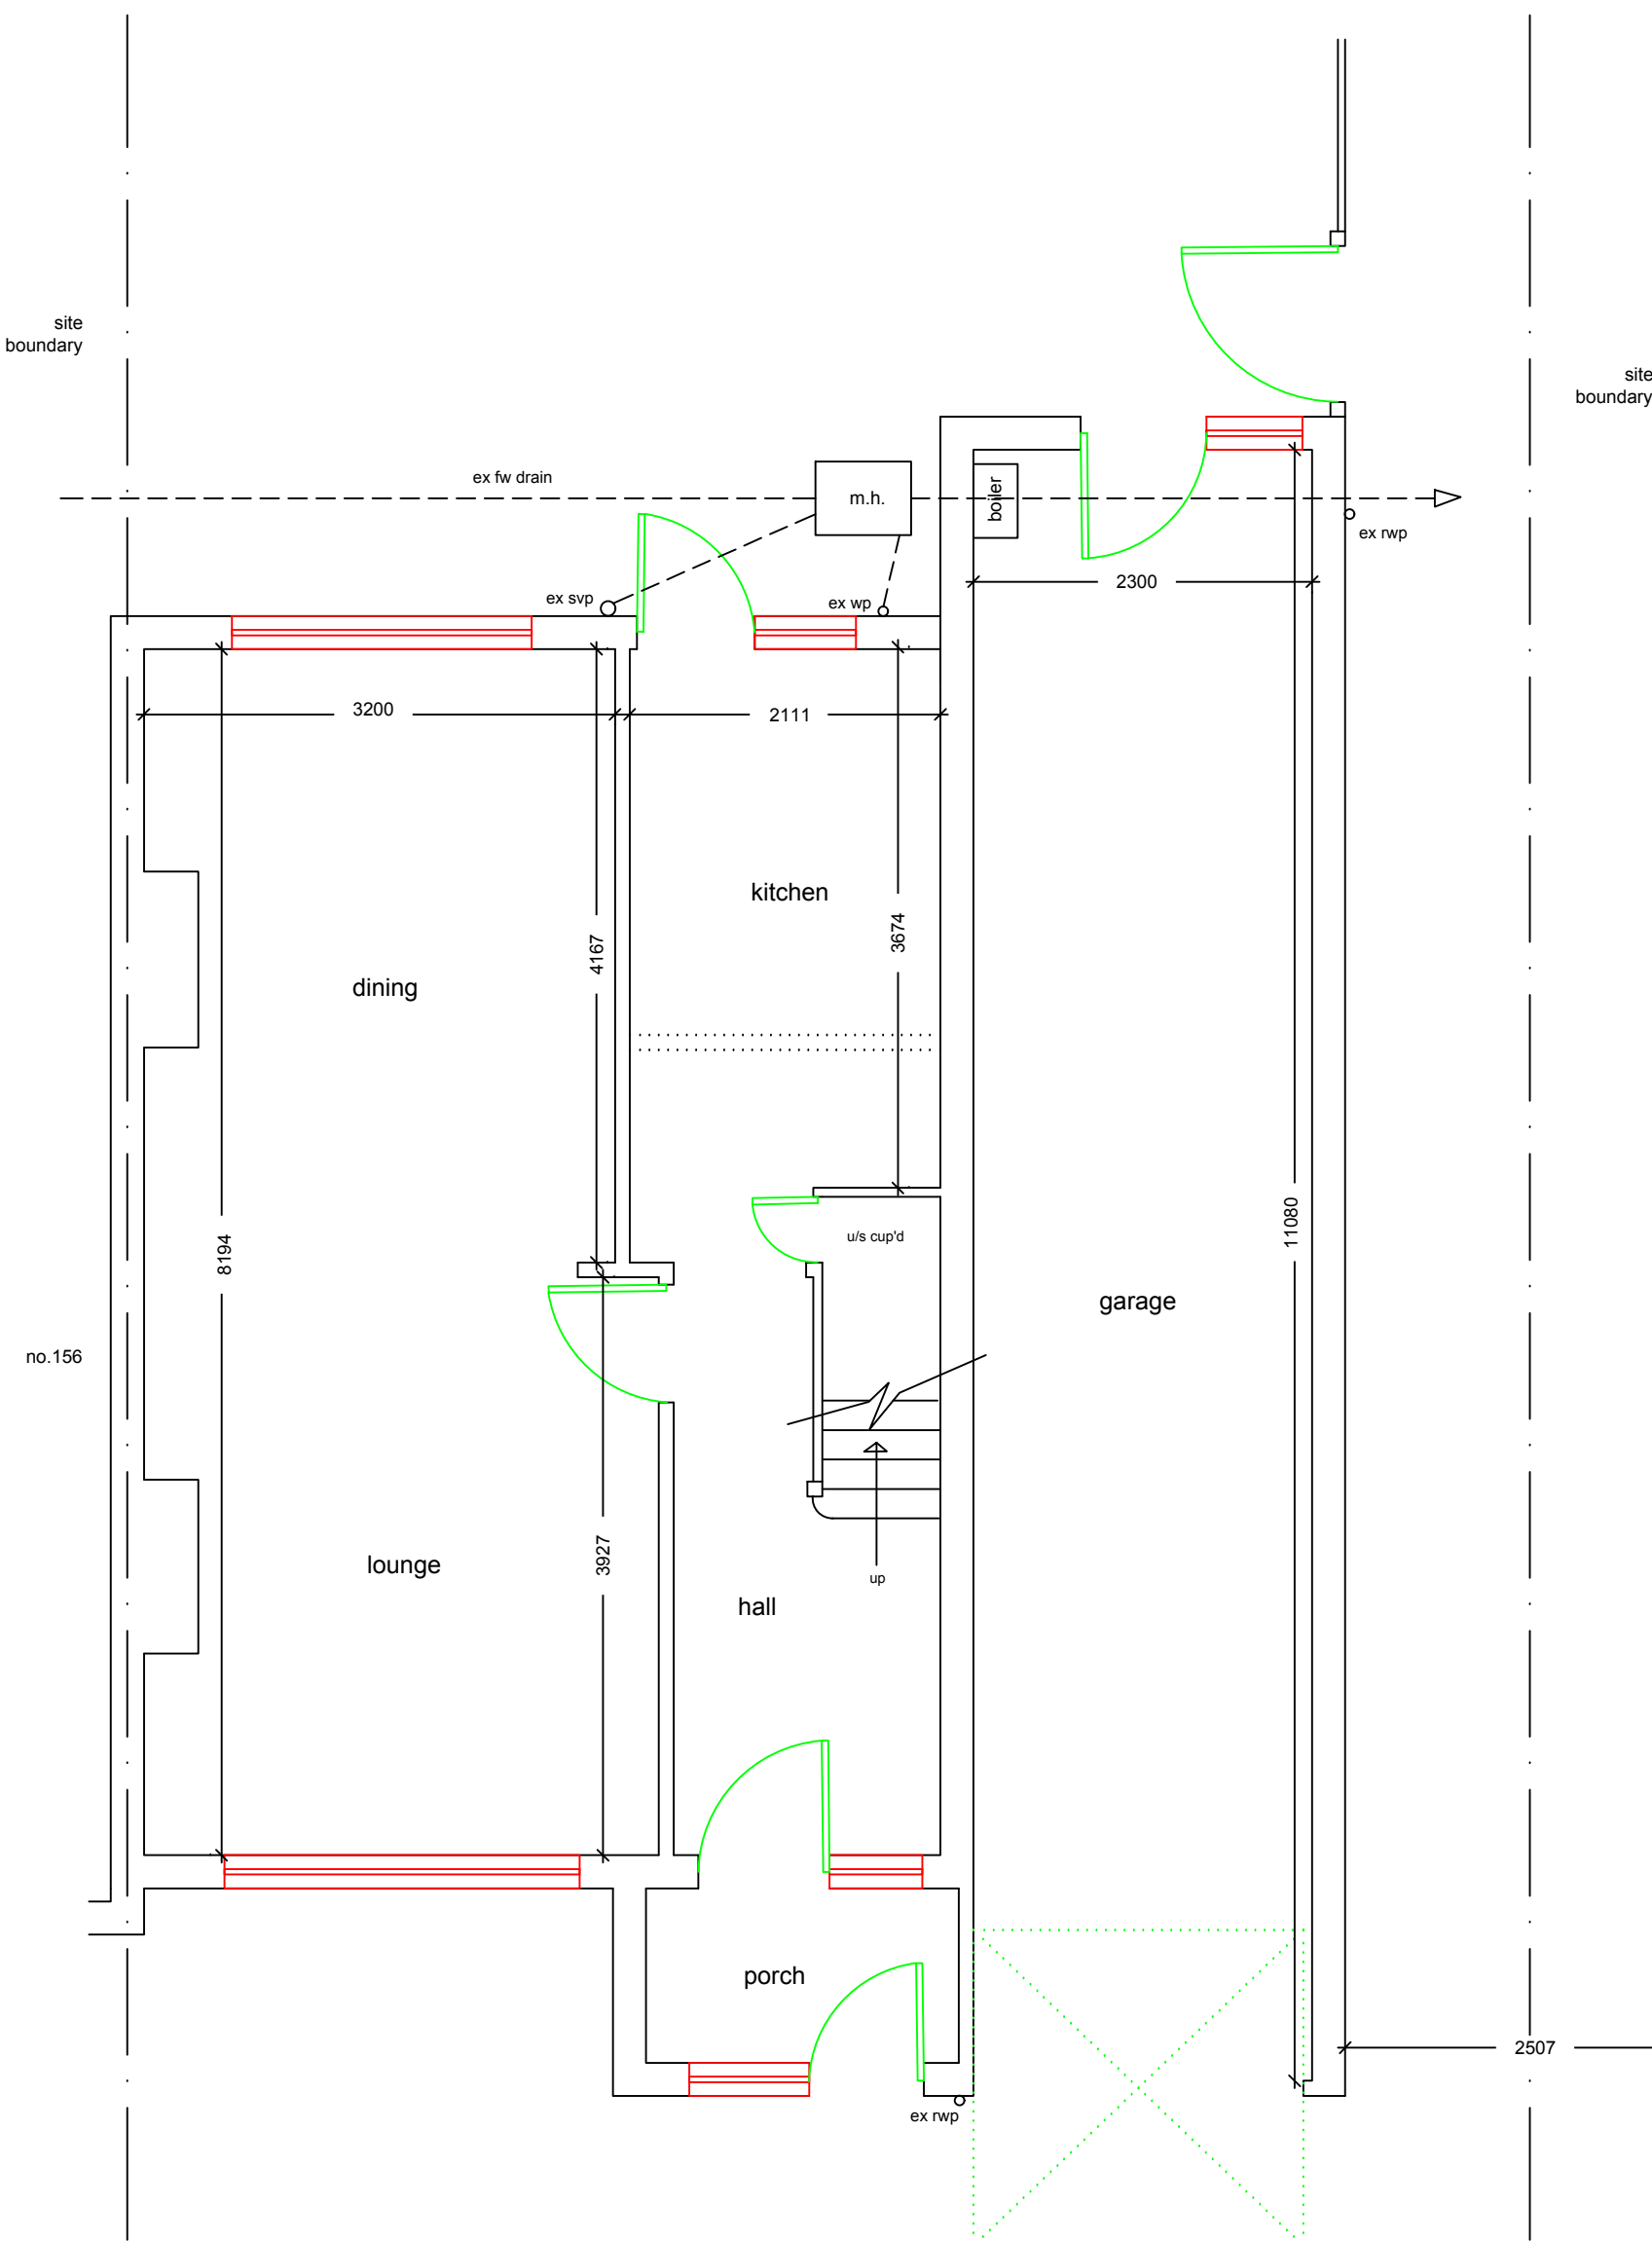


existing ground floor plan
1:50

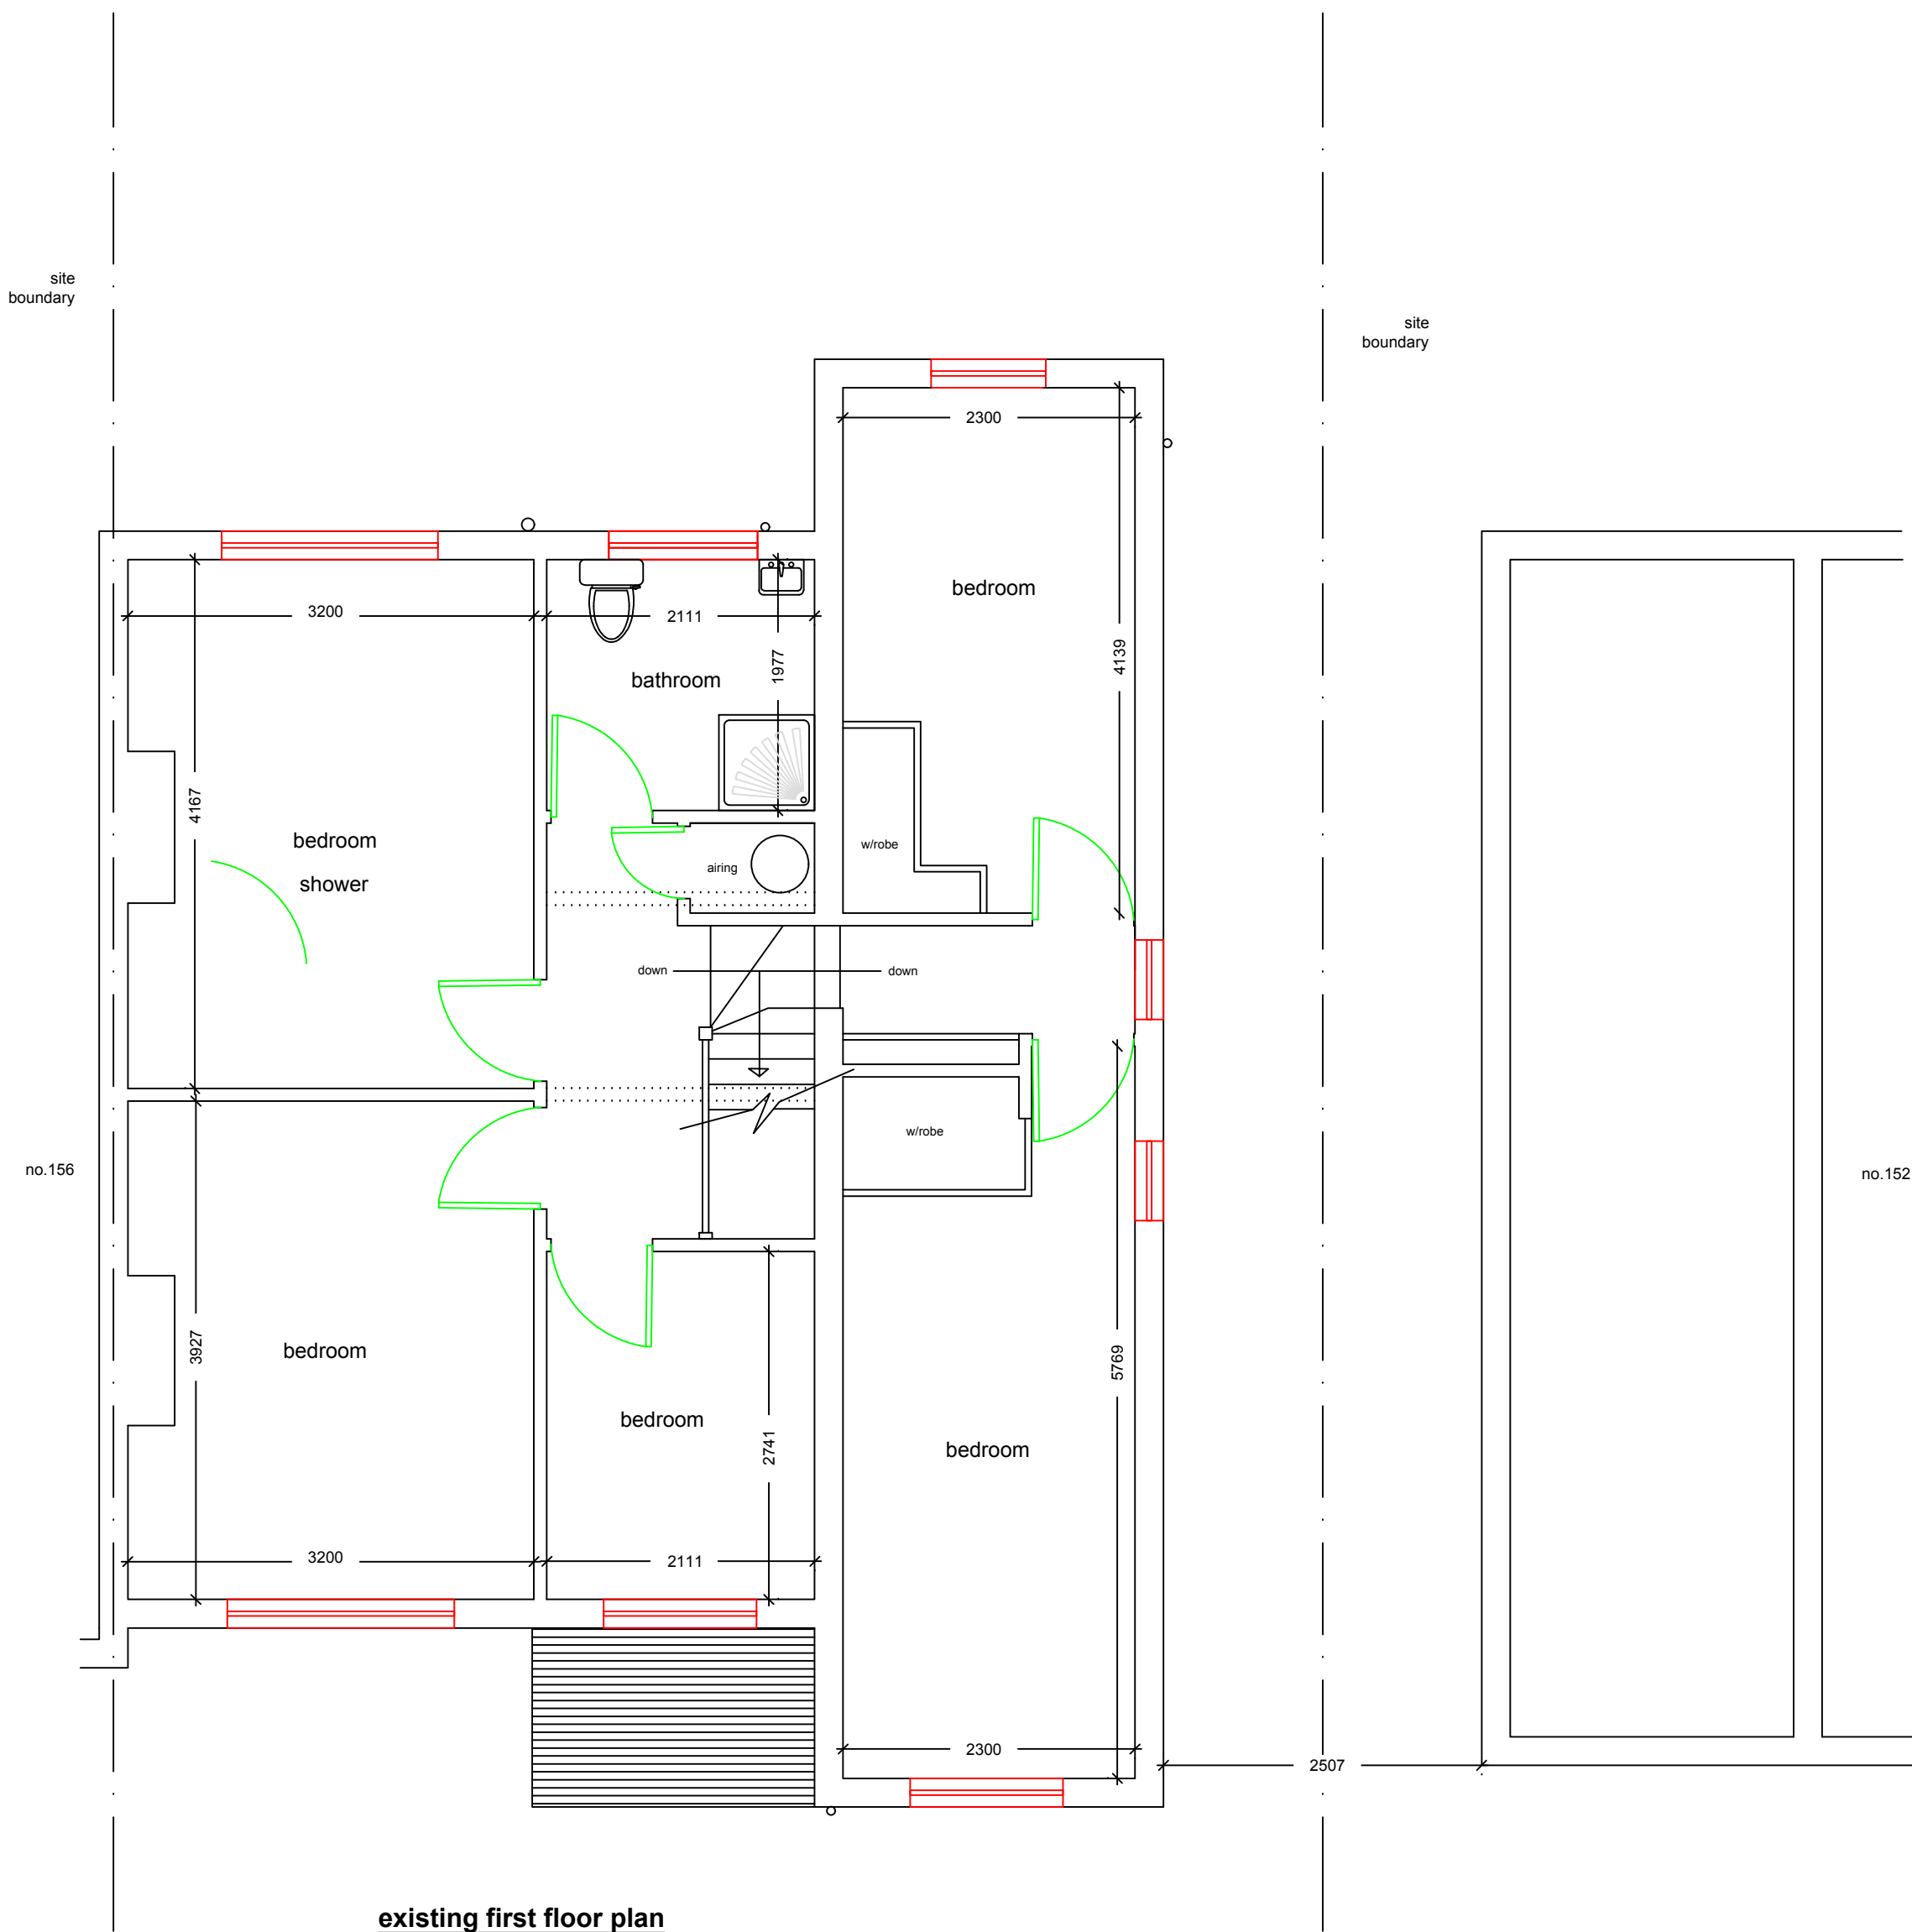

existing first floor plan
1:50

NO MEASUREMENTS TO BE SCALED FROM THE
DRAWINGS AND ALL ACTUAL MEASUREMENTS
TO BE CHECKED & AGREED WITH CONTRACTOR
ON SITE AT THE TIME OF CONSTRUCTION

 

General Notes

Drg. No. AMY/0104/HH		
No.	Revision/Issue	Date

Firm Name and Address

Middlesex & Herts
7 Elgin Drive
Northwood
Middlesex
HA6 2YR
01923 826280

Project Name and Address

Mr & Mrs Sharma
154 West End road
Ruislip
Middlesex
HA4 6DT

Project	Sheet
single storey rear extension	01
Date	
Scale	
02-04-23	1:50