


NOTES


The Contractor must verify all dimensions at the site before setting out, commencing work, or making any shop drawings. Any discrepancies must be reported to the Contract Administrator / Architect before proceeding.

This drawing to be used for estimating purposes only. The Contractor must not use this drawing for construction until the structural design has been carried out and confirmation given has been given by Building Control that the design is acceptable. Architect's drawings to be used in conjunction with the structural drawings.

DO NOT SCALE FROM THIS DRAWING.

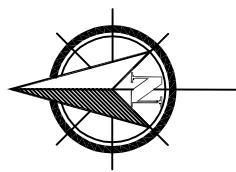


PROPOSED FIRST FLOOR PLAN

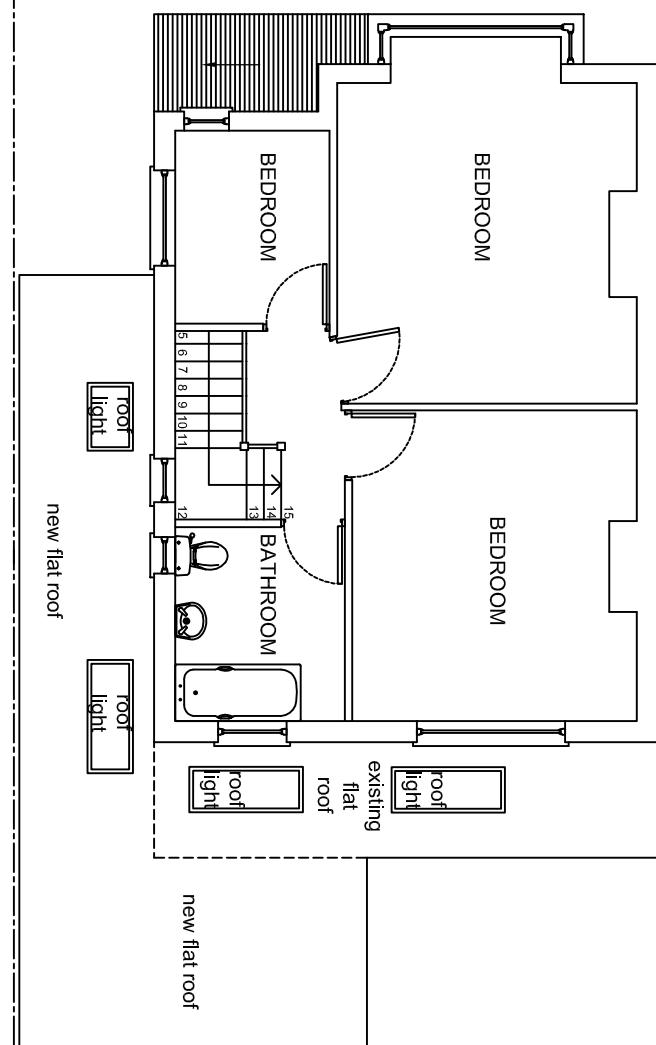


CL

PROPOSED ROOF PLAN

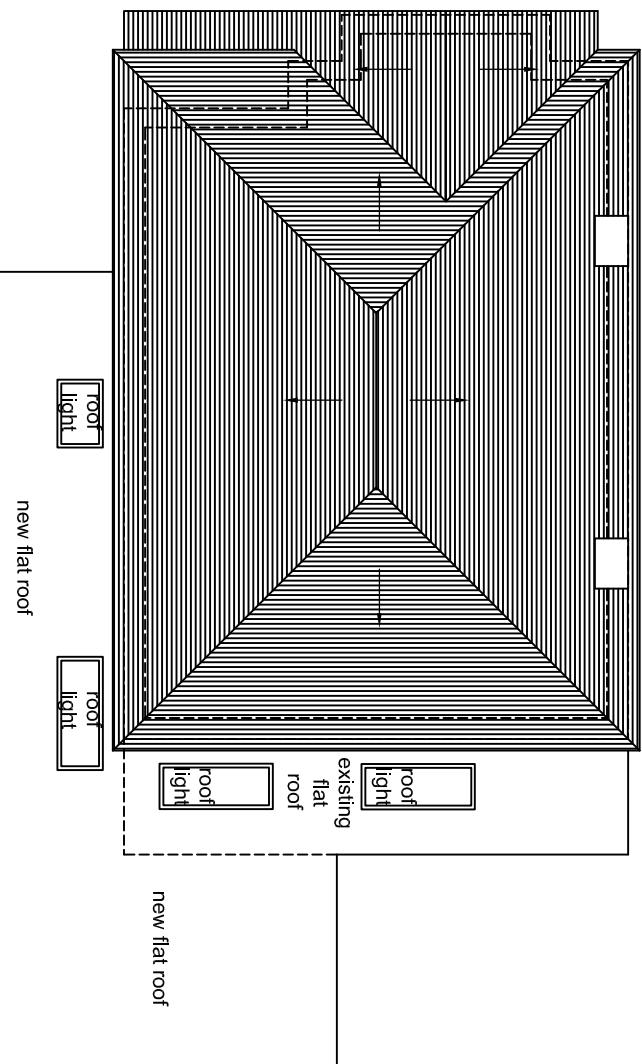

CL

CL

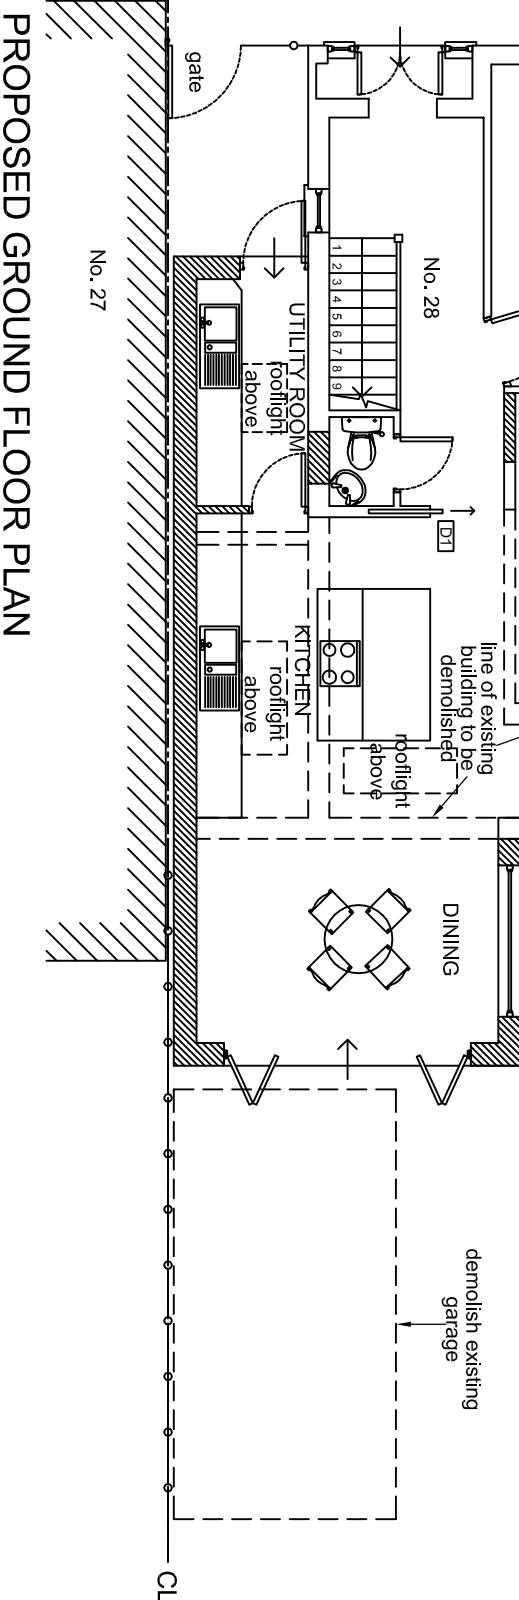

PROPOSED GROUND FLOOR PLAN

0
Metres
5

PROJECT	CHARTERED ARCHITECT
28 CLEVELAND ROAD, LUXBRIDGE UB8 2DR	GGC DESIGN LTD
SIDE / REAR EXTENSION	Chartered Architect
& GARAGE CONVERSION	Tel: 01895 810 932
DESCRIPTION	Mob: 07976 732 636
PROPOSED GROUND, FIRST FLOORS & ROOF PLANS	9.9.calton11@btconnect.com
SCALE	1:100 @ A3
DRAWN BY	JT
CHECKED BY	GC
DATE	09/08/22
DRAWINGS NO.	28 CR / P / 04
REV.	D