



NOTES					
The Contractor must verify all dimensions at the site before setting out, commencing work, or making any shop drawings. Any discrepancies must be reported to the Contract Administrator / Architect before proceeding.					
This drawing to be used for estimating purposes only. The Contractor must not use this drawing for construction until the structural design has been carried out and confirmation given has been given by Building Control that the design is acceptable. Architect's drawings to be used in conjunction with the structural drawings.					
DO NOT SCALE FROM THIS DRAWING.					

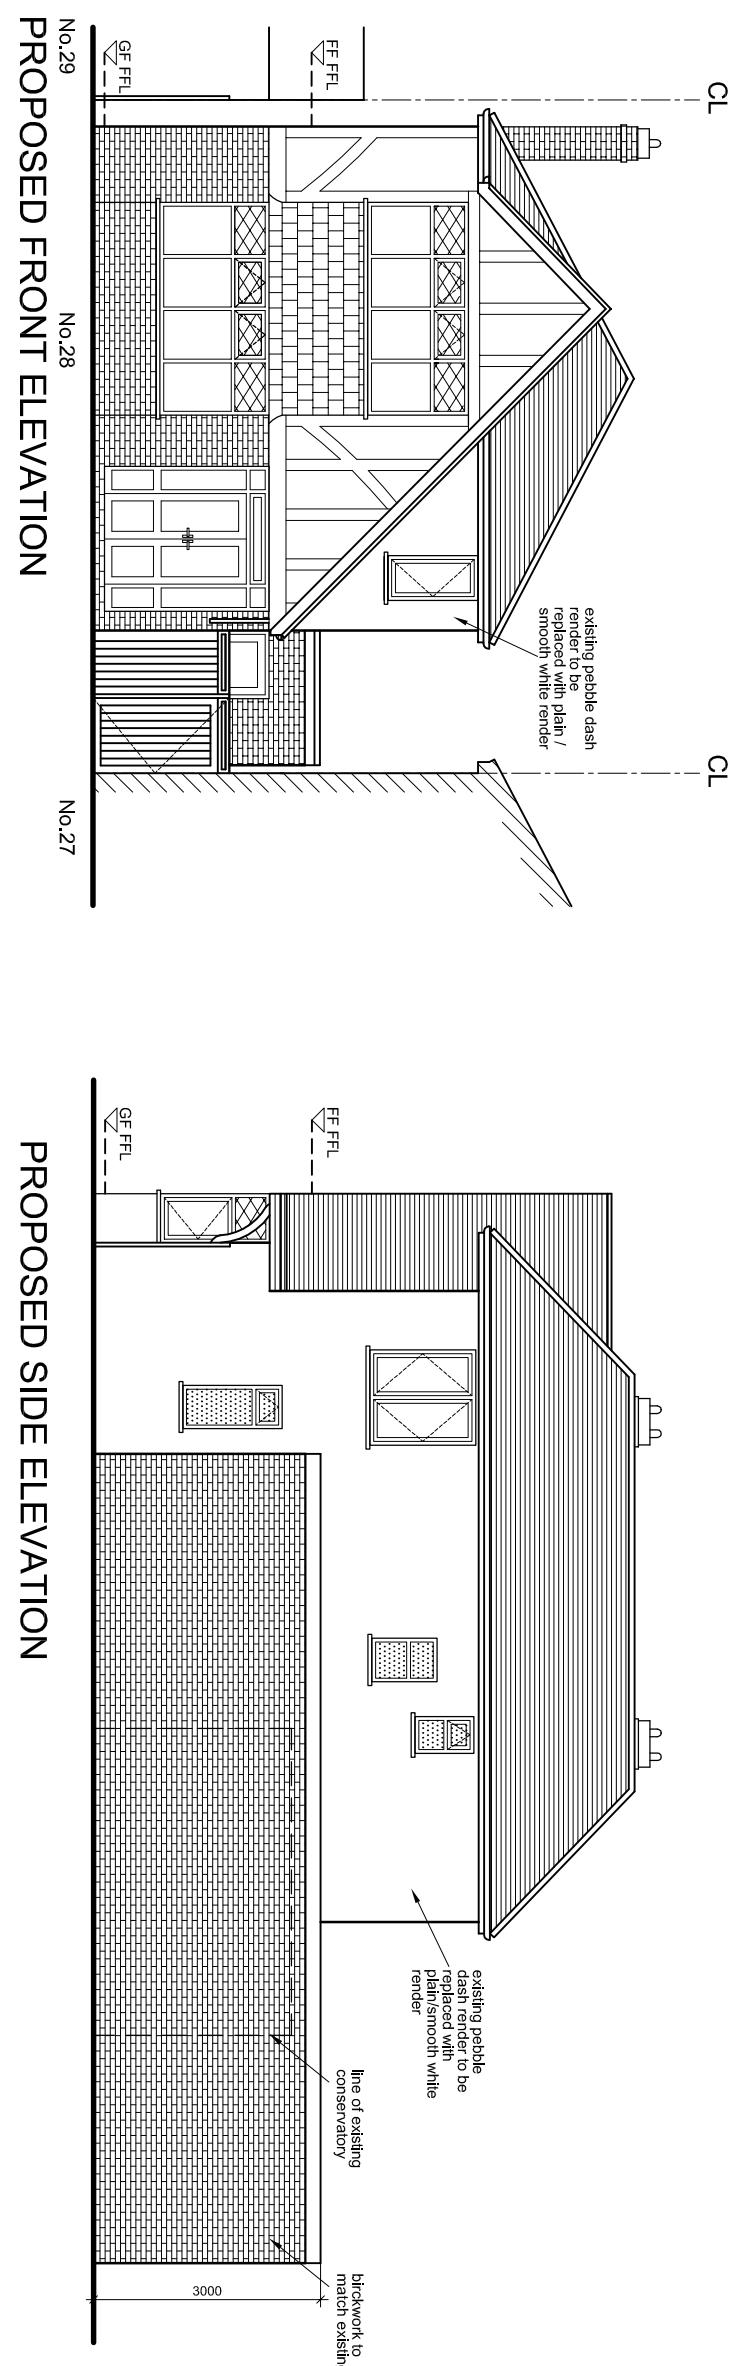


No.29
PROPOSED FRONT ELEVATION

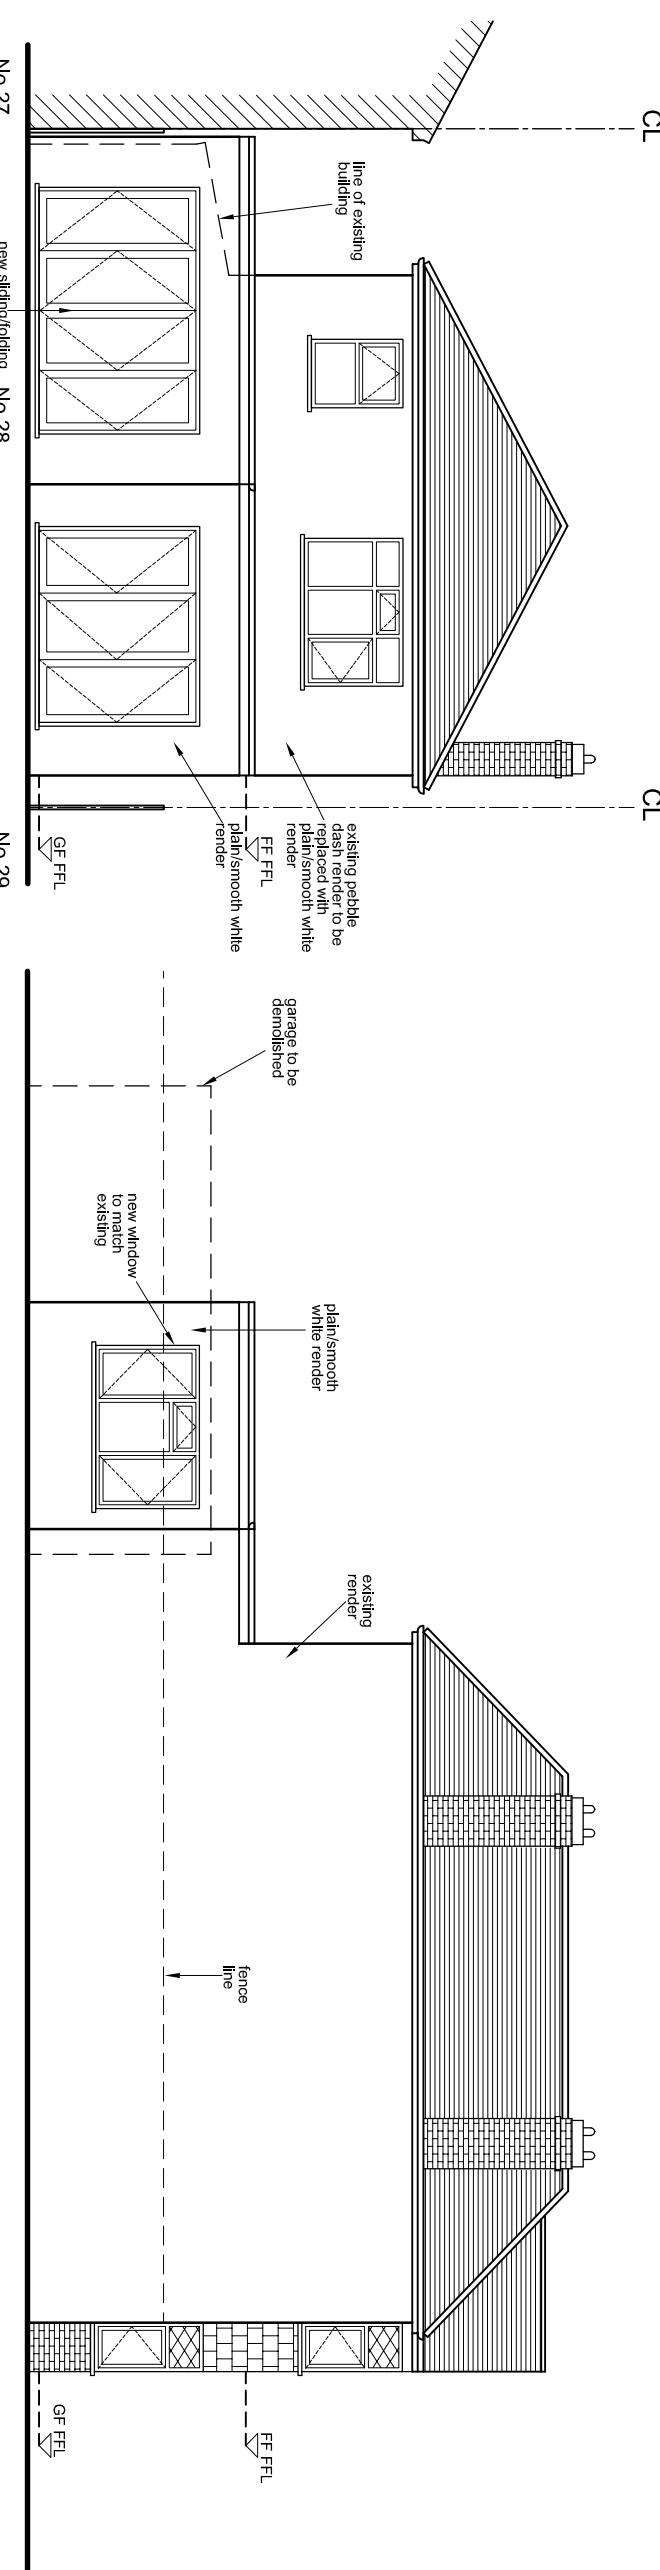

No.28
PROPOSED SIDE ELEVATION

No.27
PROPOSED REAR ELEVATION

No.27
new sliding/folding door No.28

 

PROJECT	28 CLEVELAND ROAD, UXBRIDGE UB8 2DR		
SIDE / REAR EXTENSION			
CHARRED ARCHITECT			
GGC DESIGN LTD			
Tel: 01895 810 932			
Mob: 07976 732 636			
9.9.calton11@btconnect.com			

PROPOSED ELEVATIONS			
DESCRIPTION			
PROPOSED ELEVATIONS			
REV.	1:100 @ A3	DRAWN BY JT	CHECHED BY GC
DRAWINGS NO.	09/08/22		
28 CR / P / 06			C