


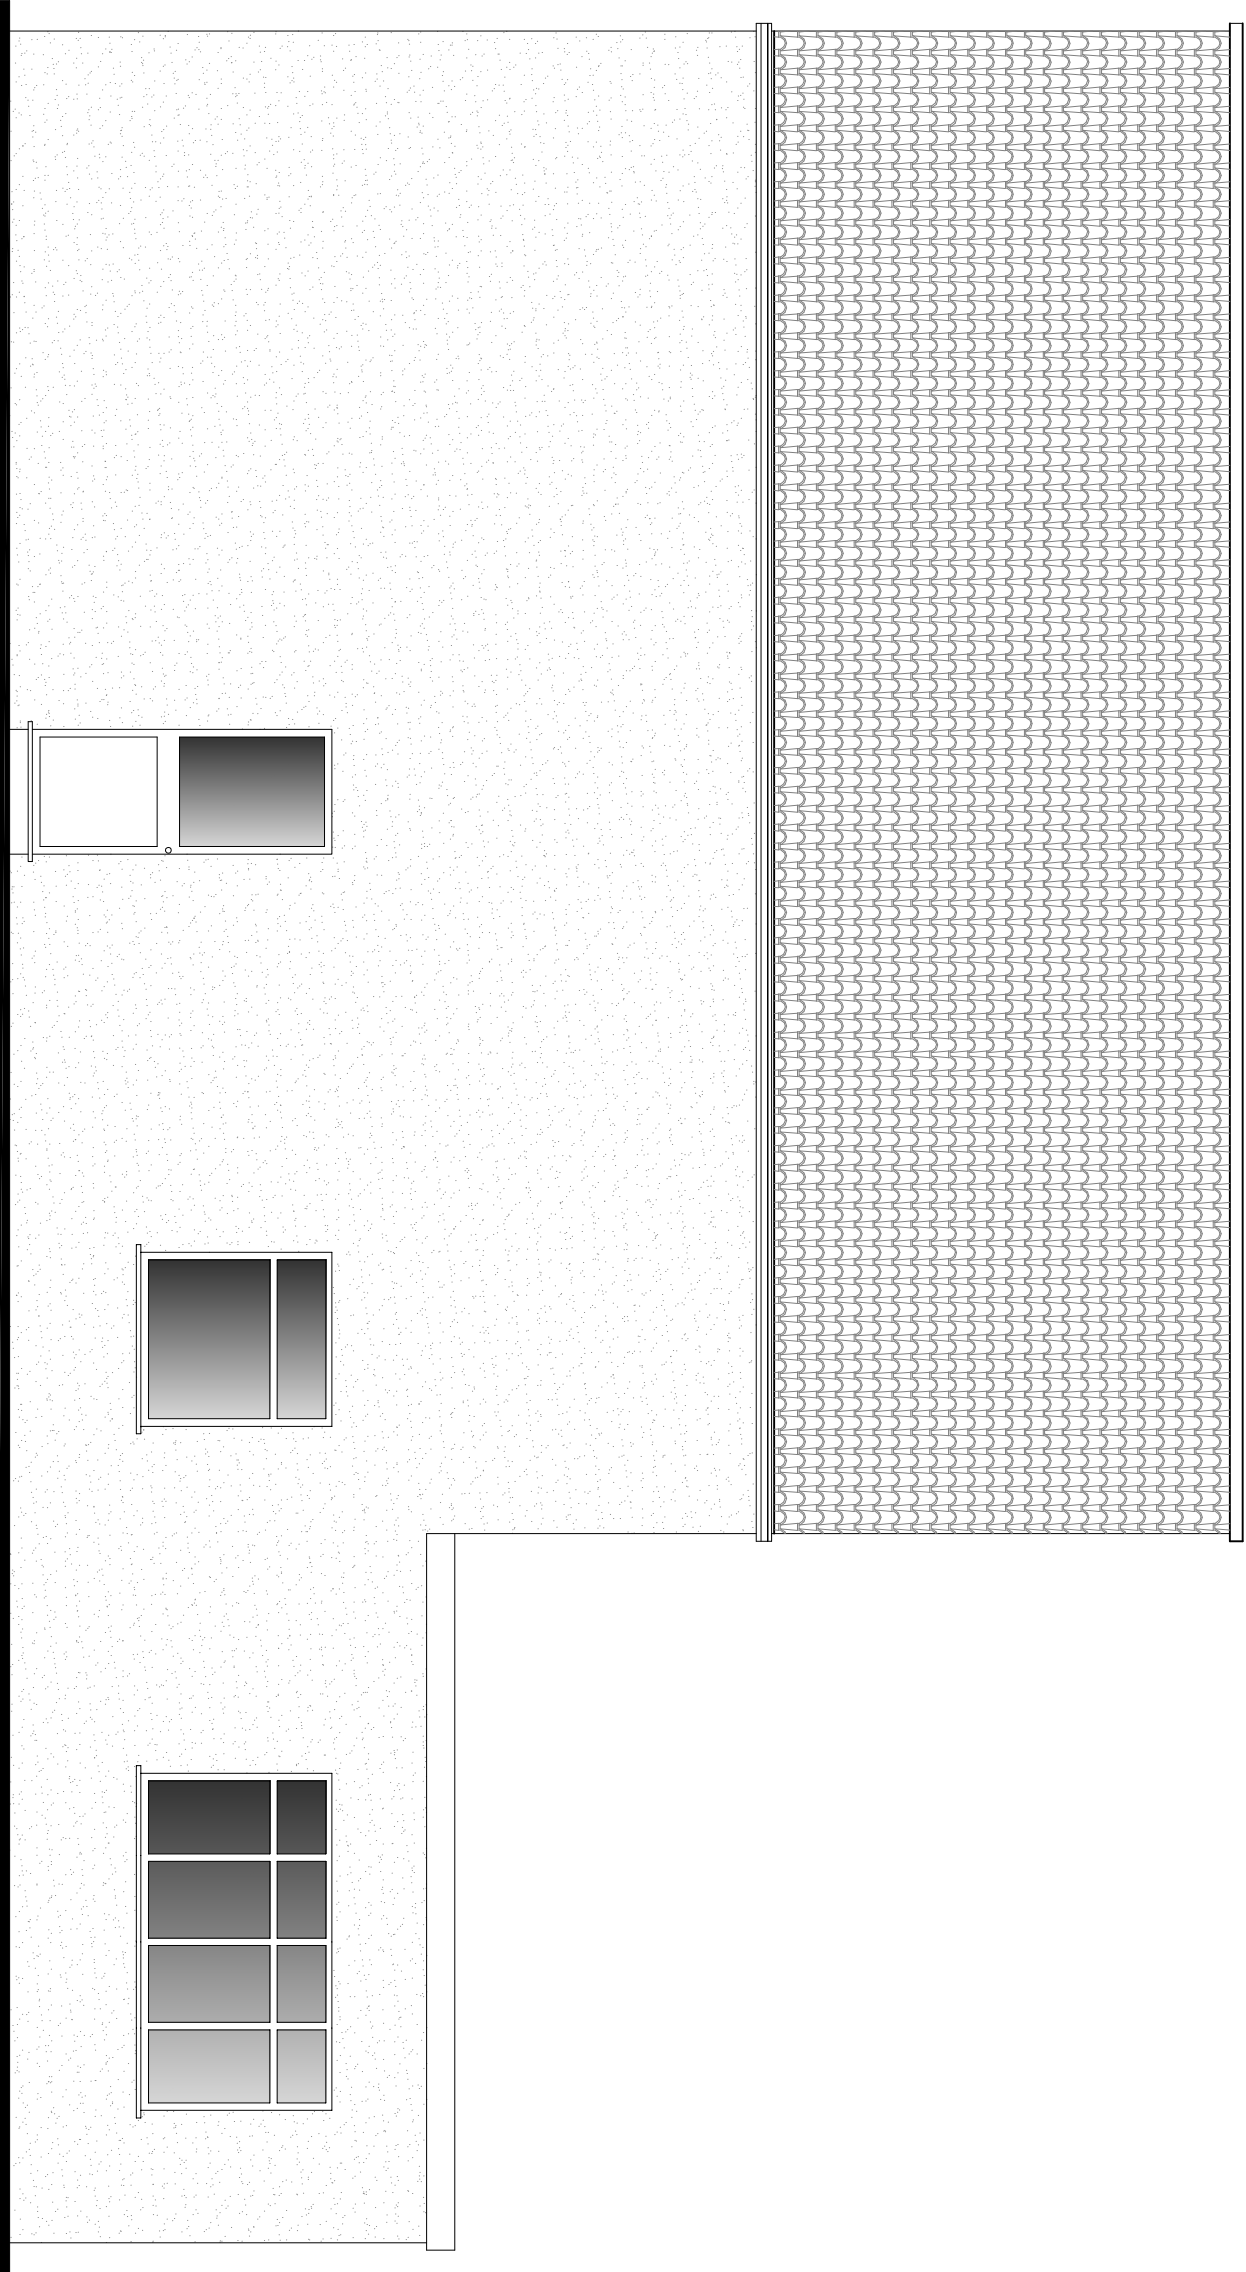
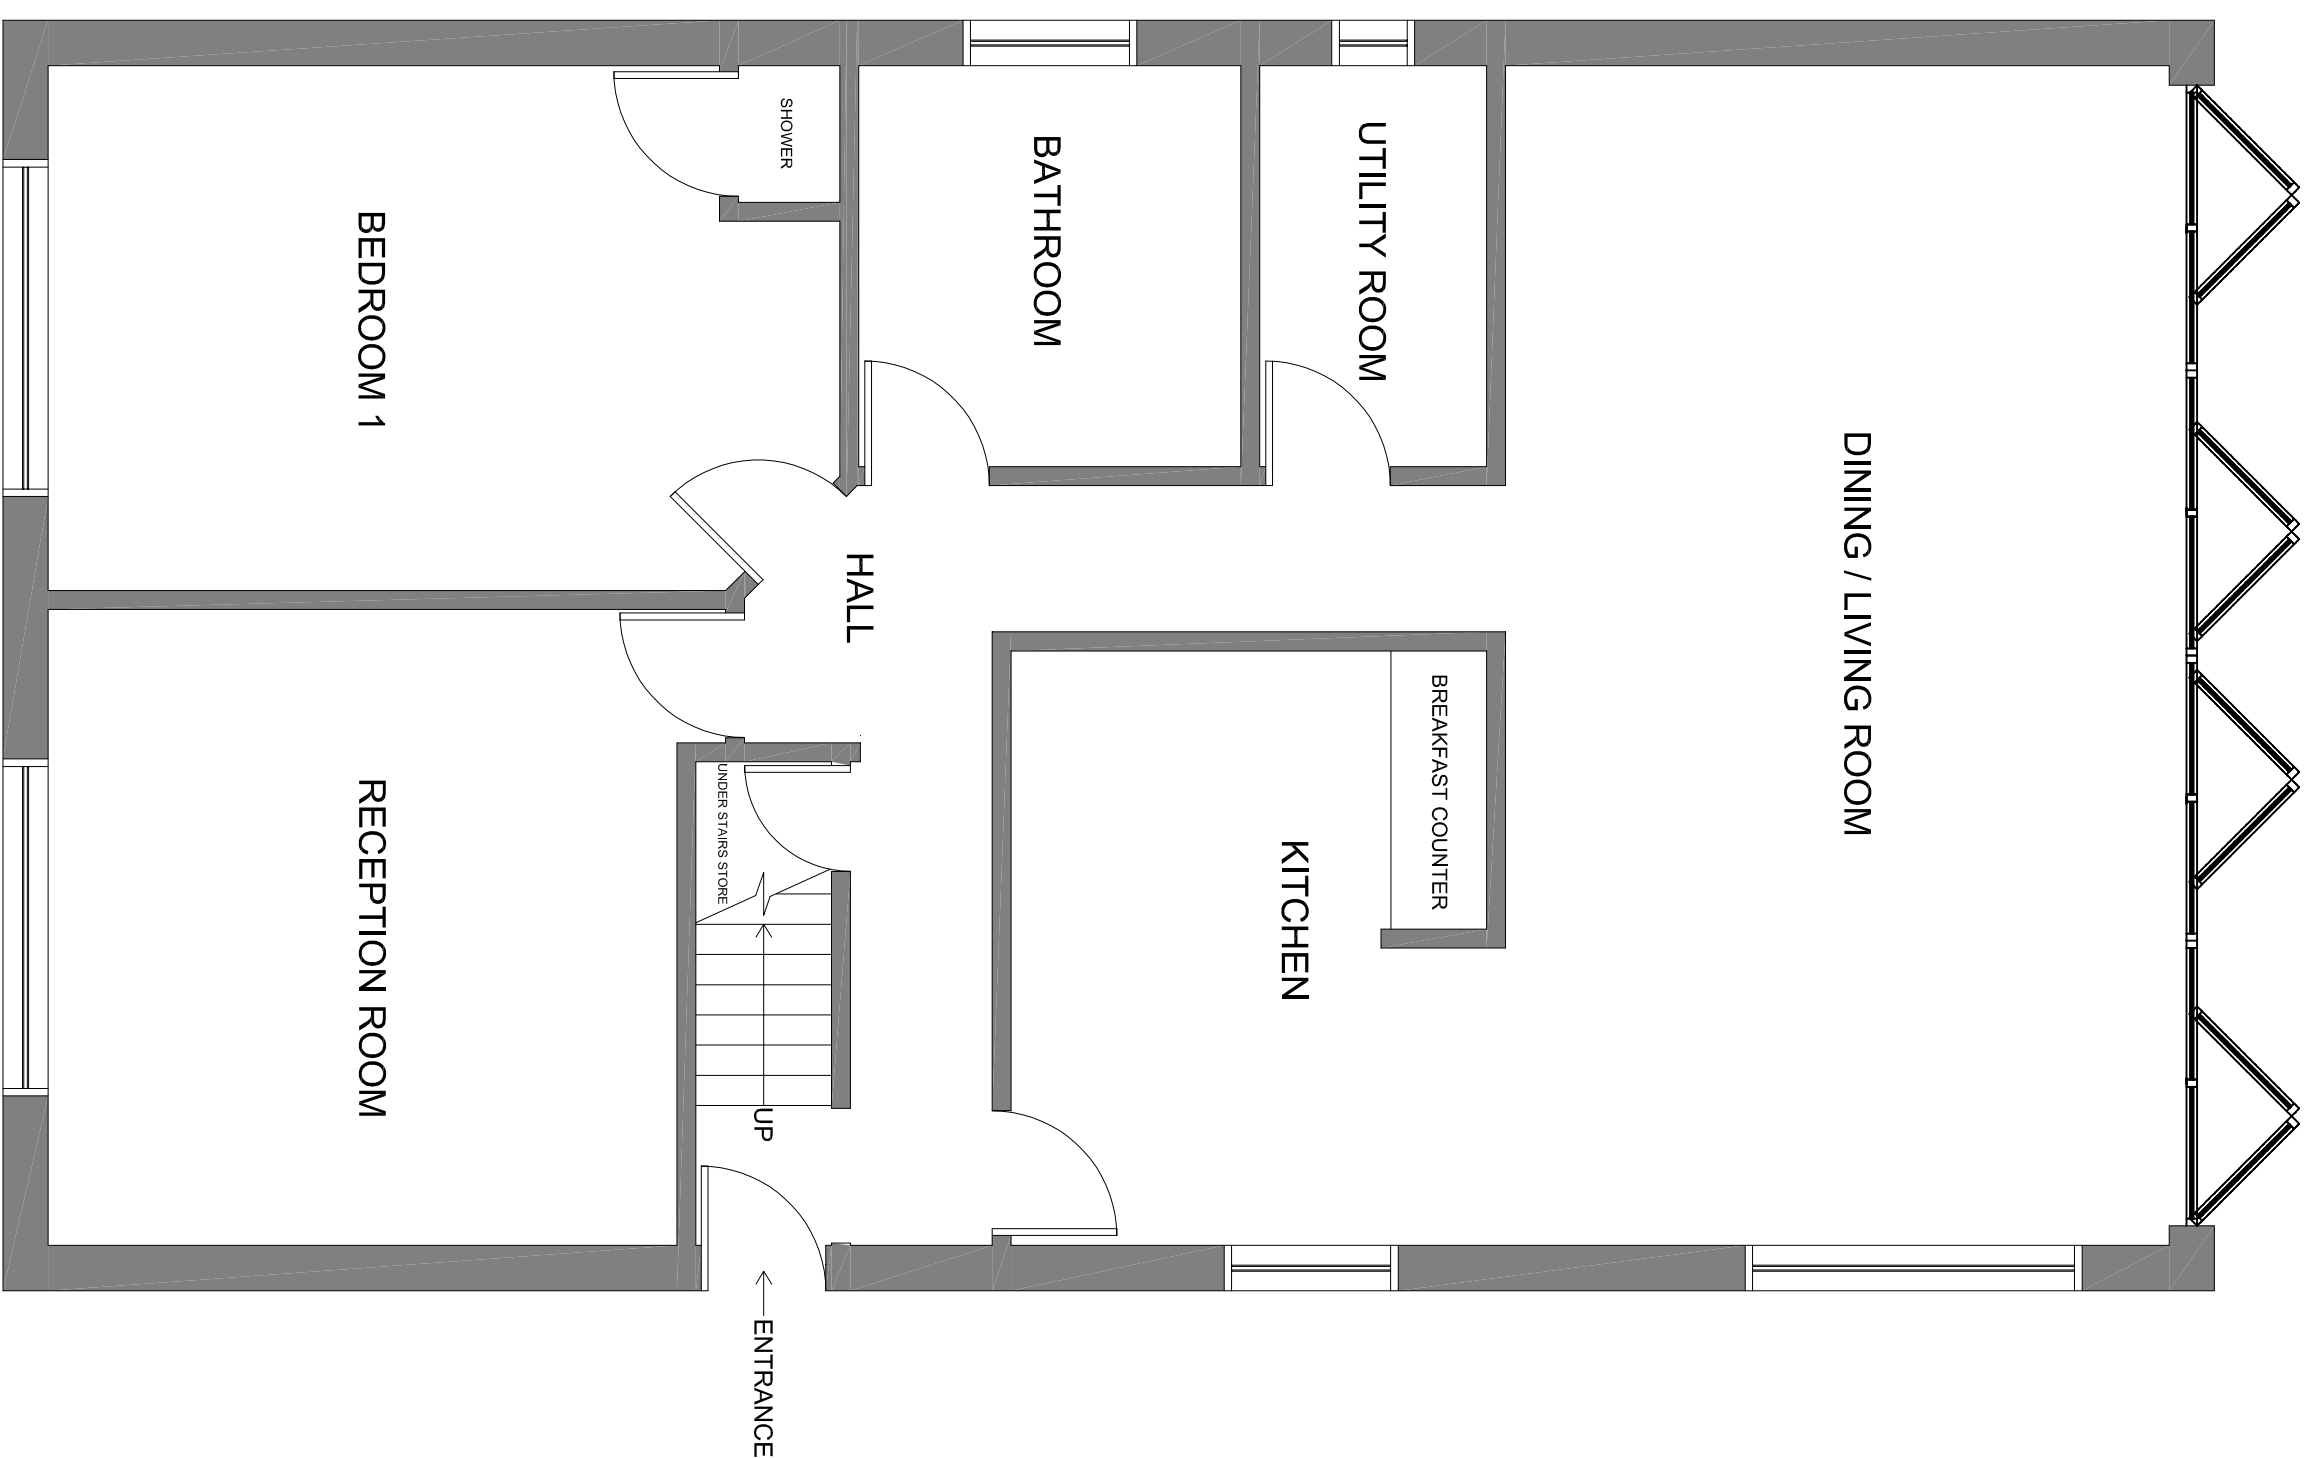


 

PROPOSED SOUTH EAST ELEVATION

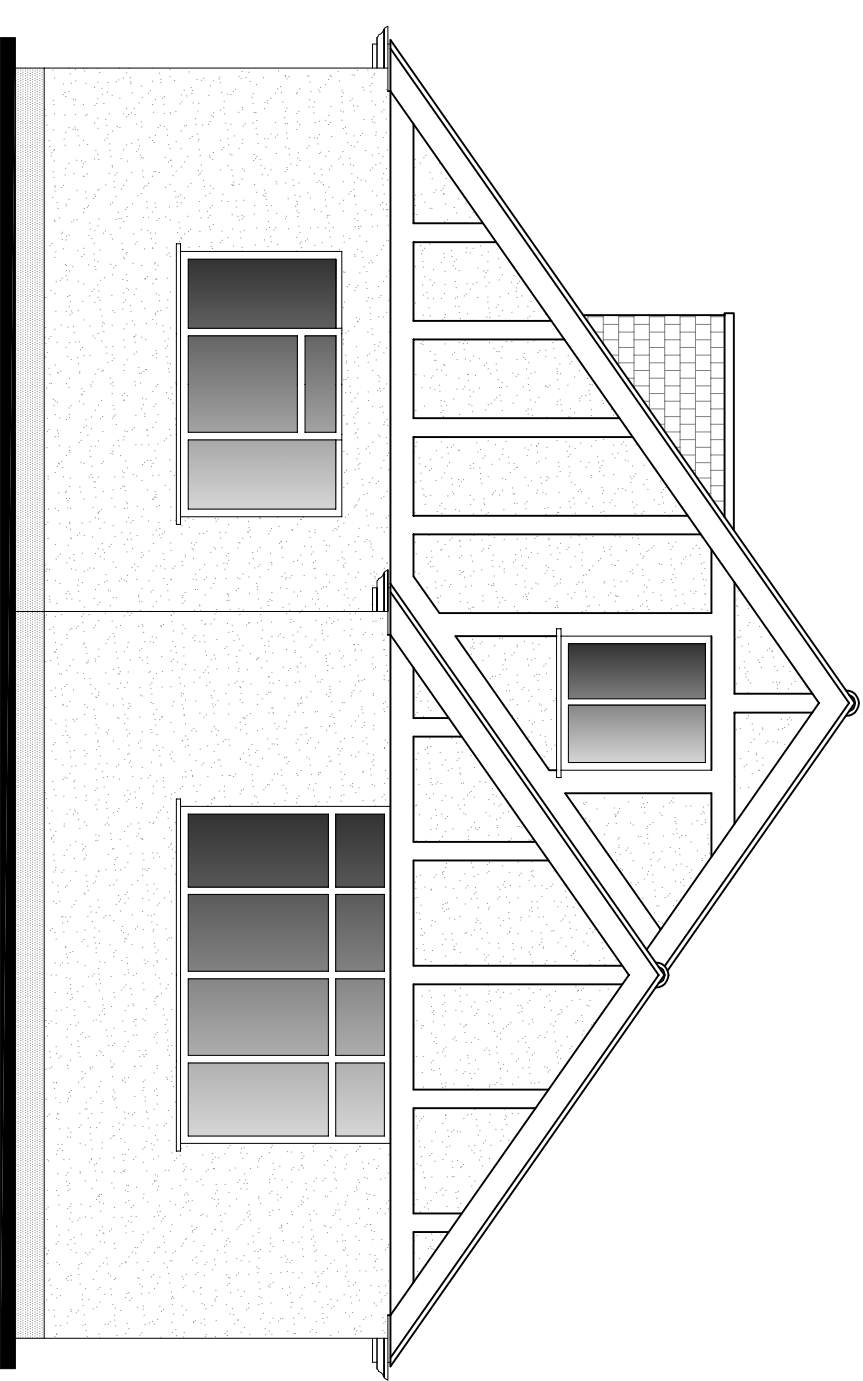

PROPOSED GROUND FLOOR PLAN
SCALE 1:50@A1

 

69 Ferrers Avenue West Drayton UB7 7AB

EXISTING & PROPOSED PLANS & ELEVATIONS

DATE	DRAWN
AUGUST 2023	SMITH
SCALE	CHECKED
1:50 @ A1	

PLANNING

DRAWINGS: MR

240/PP/001b