


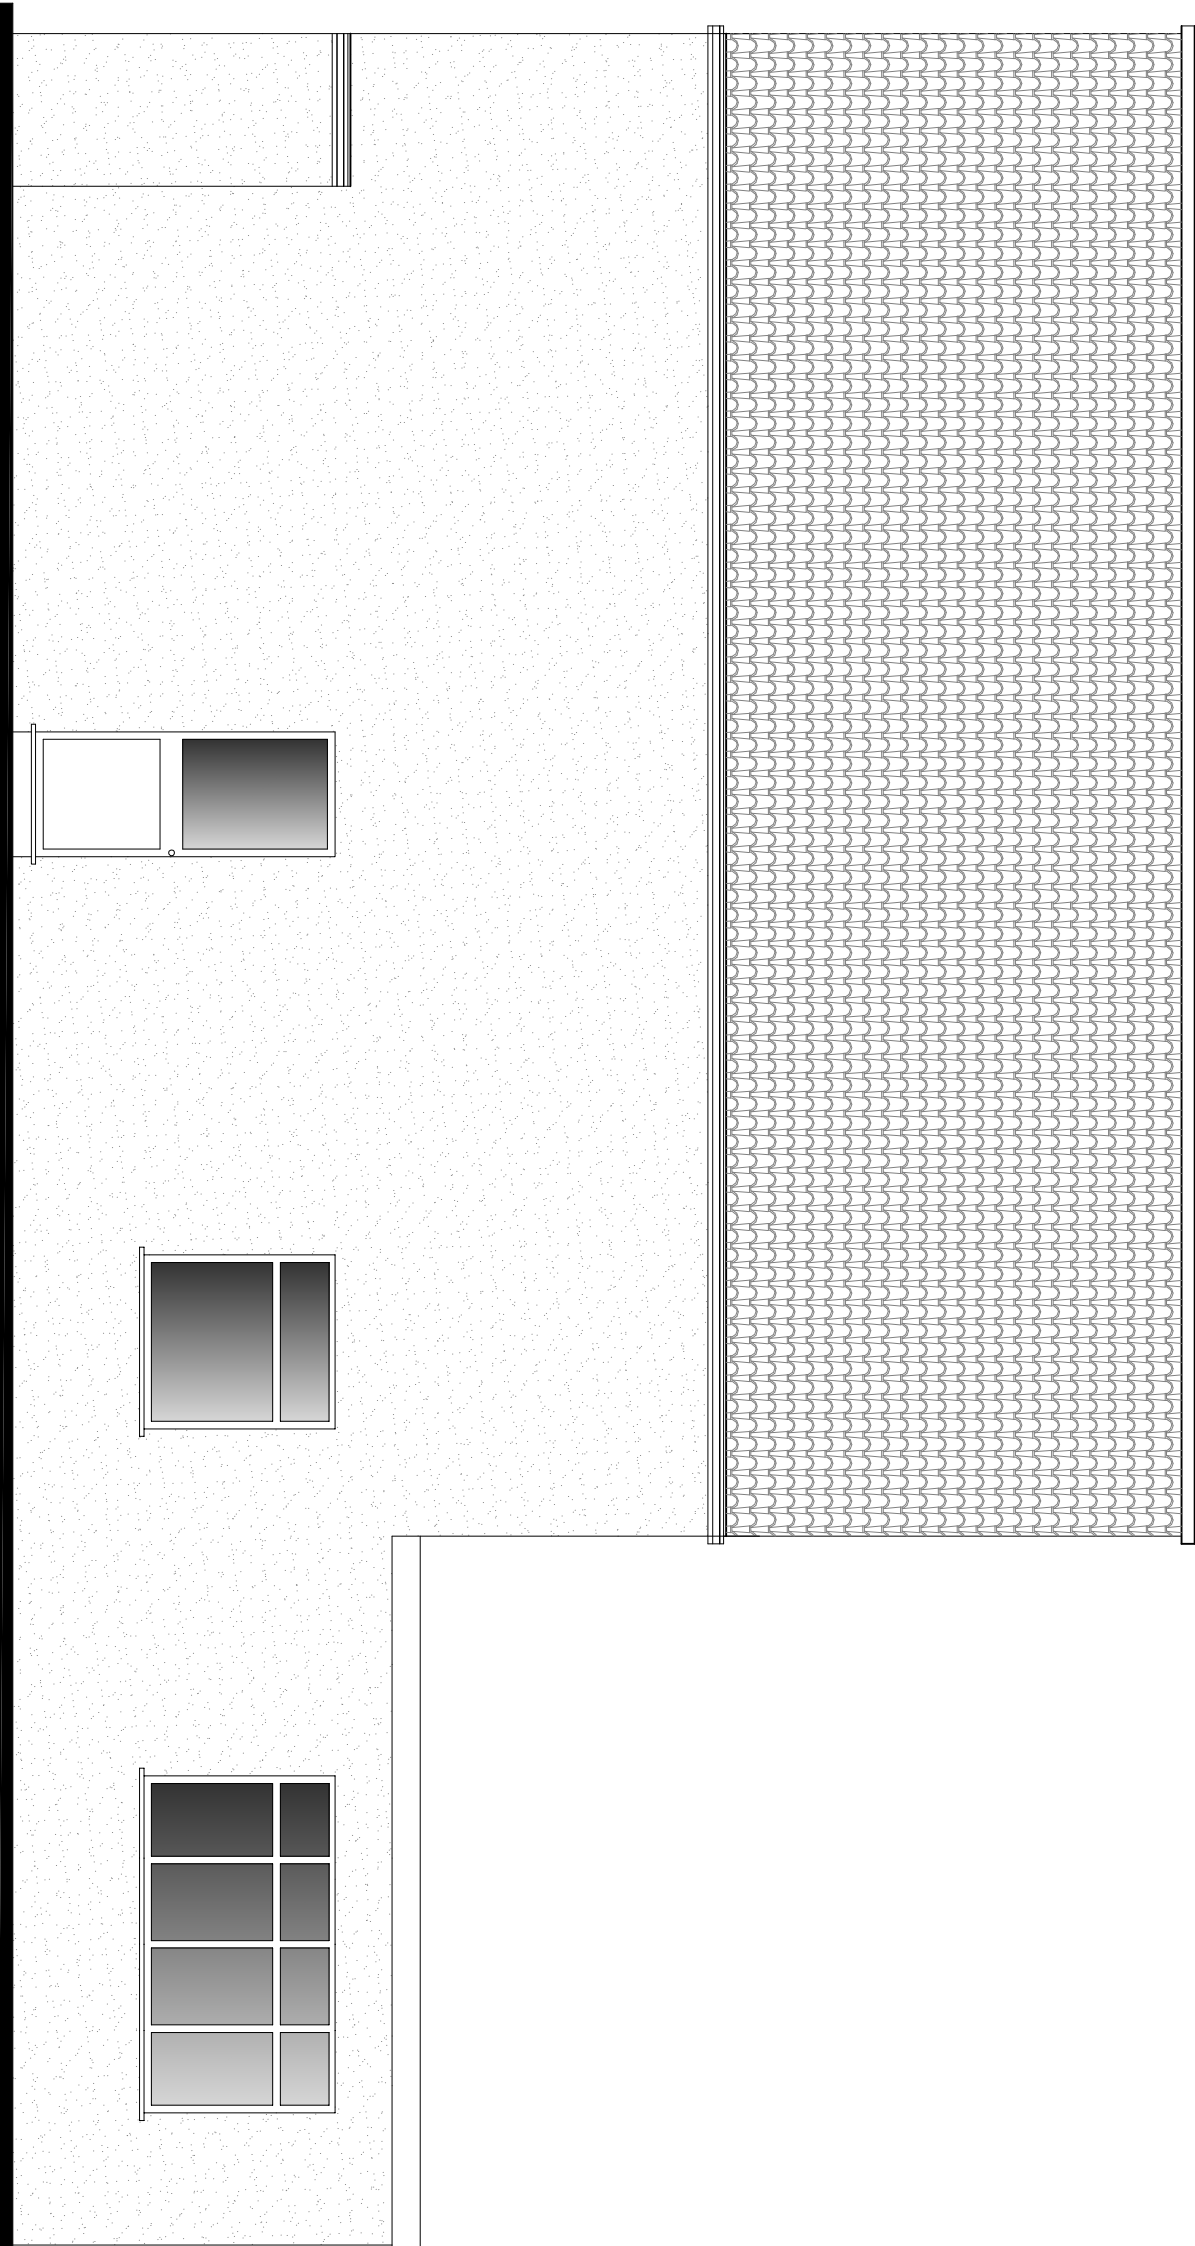
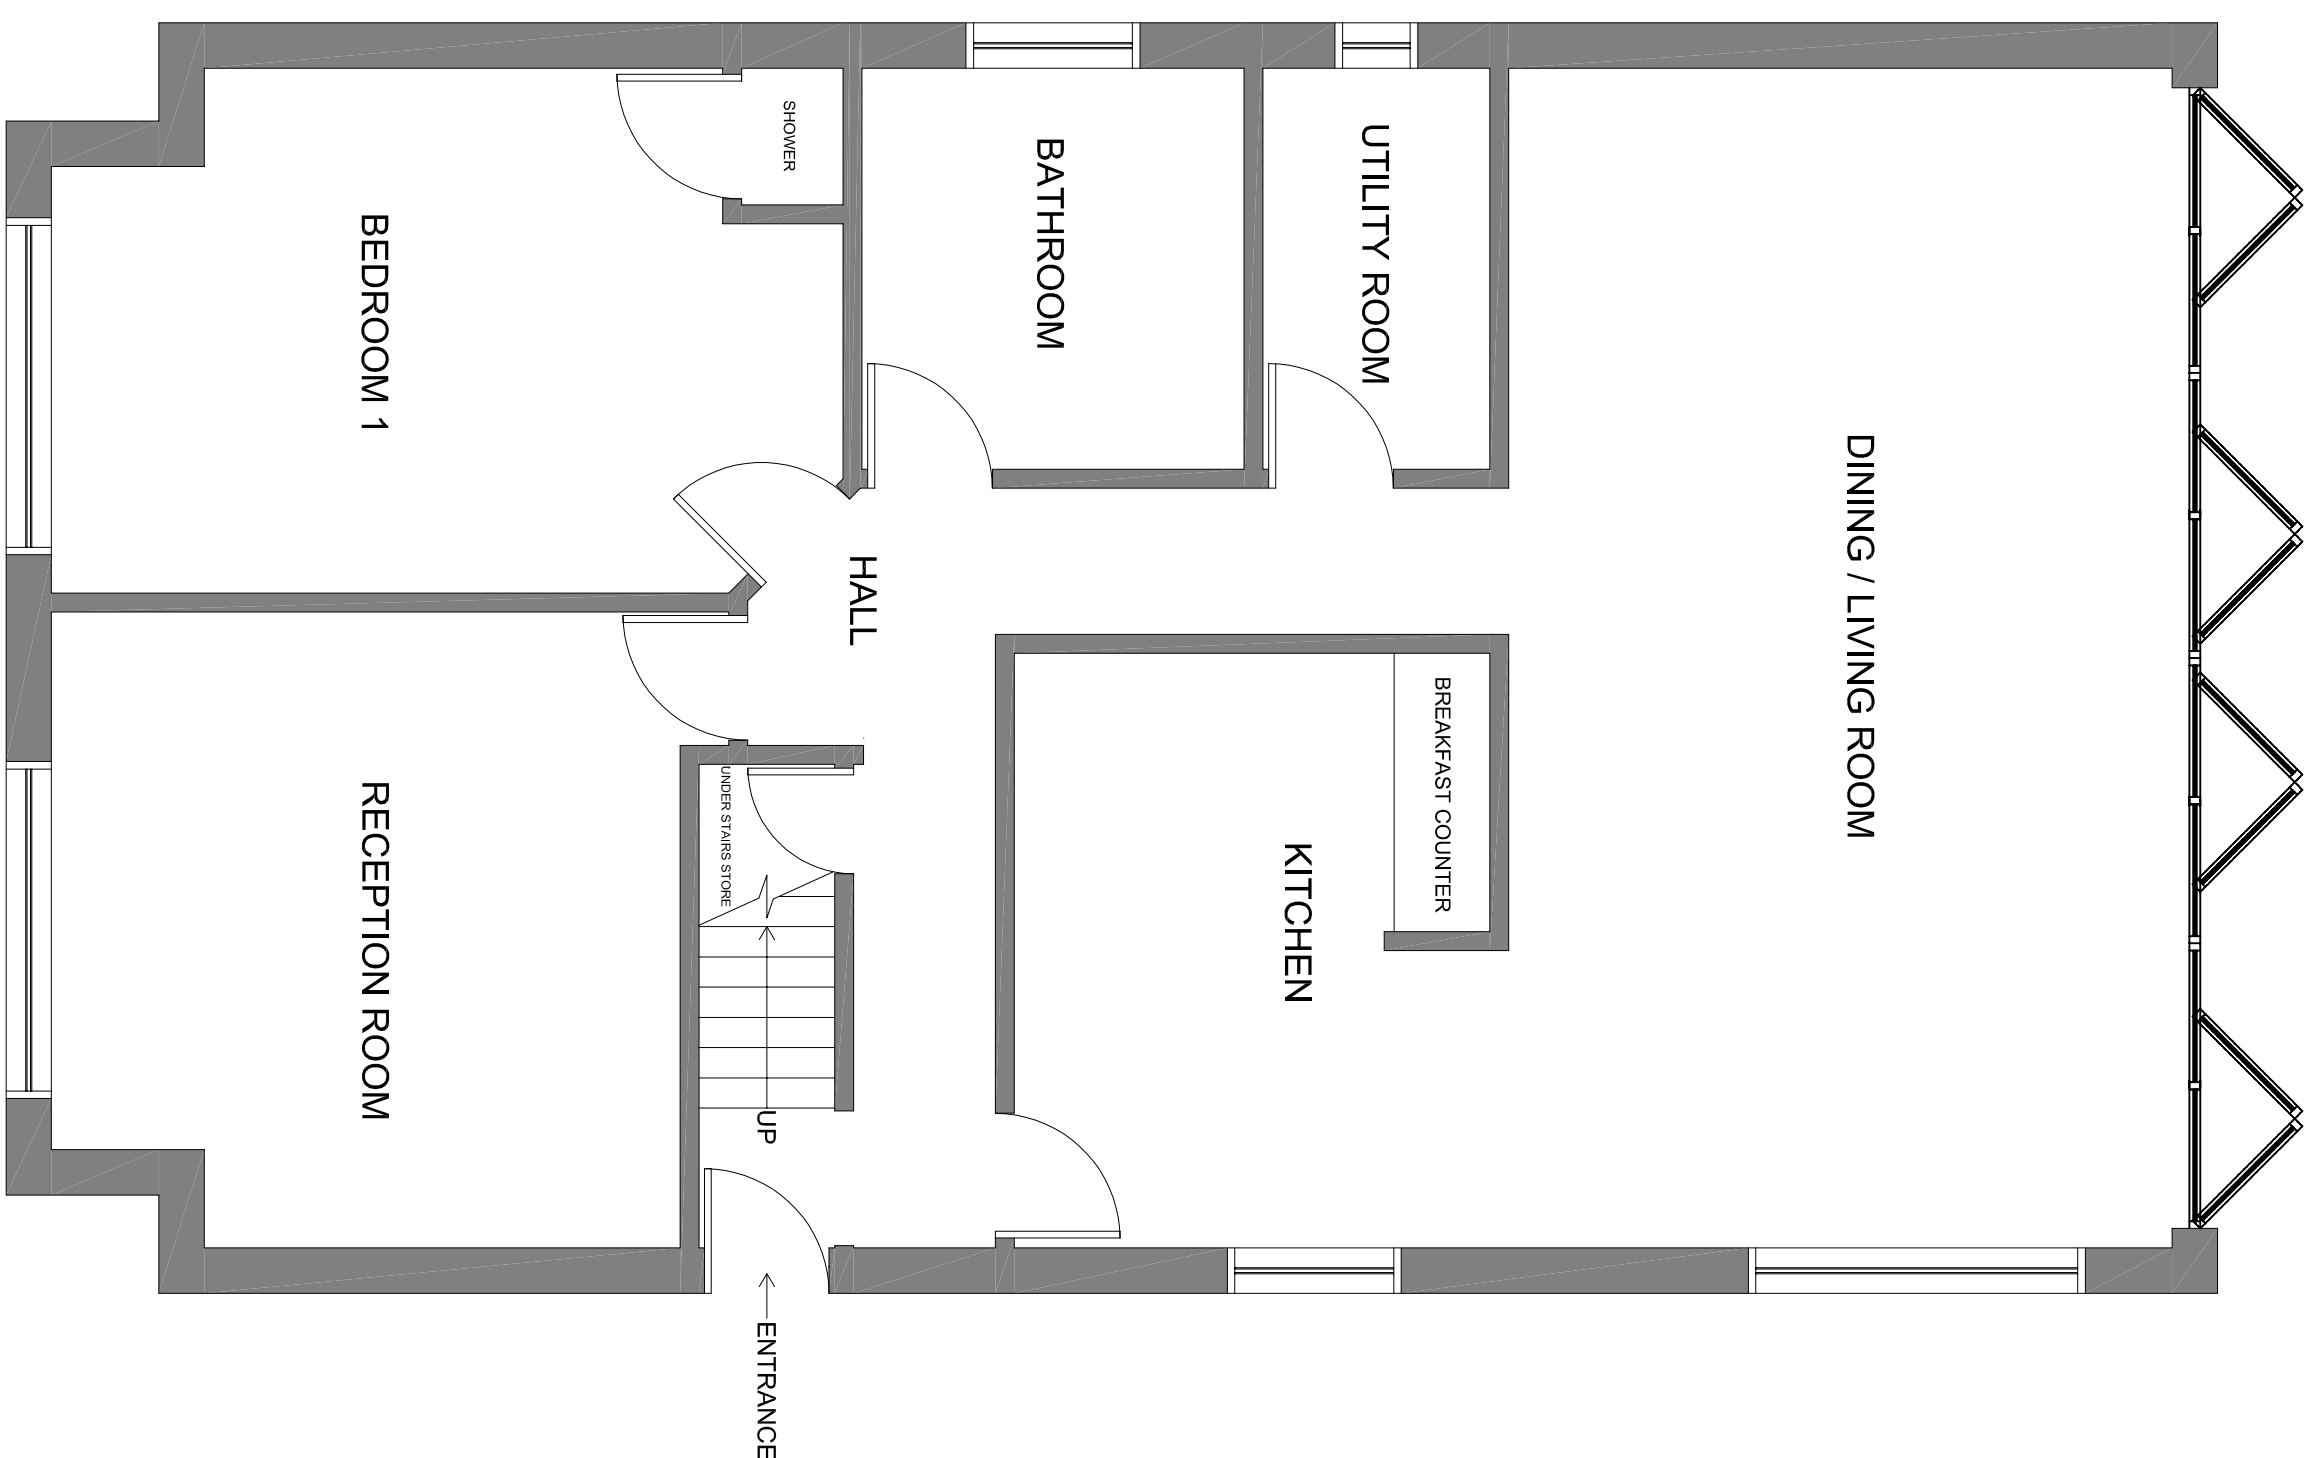


 

PROPOSED SOUTH EAST ELEVATION

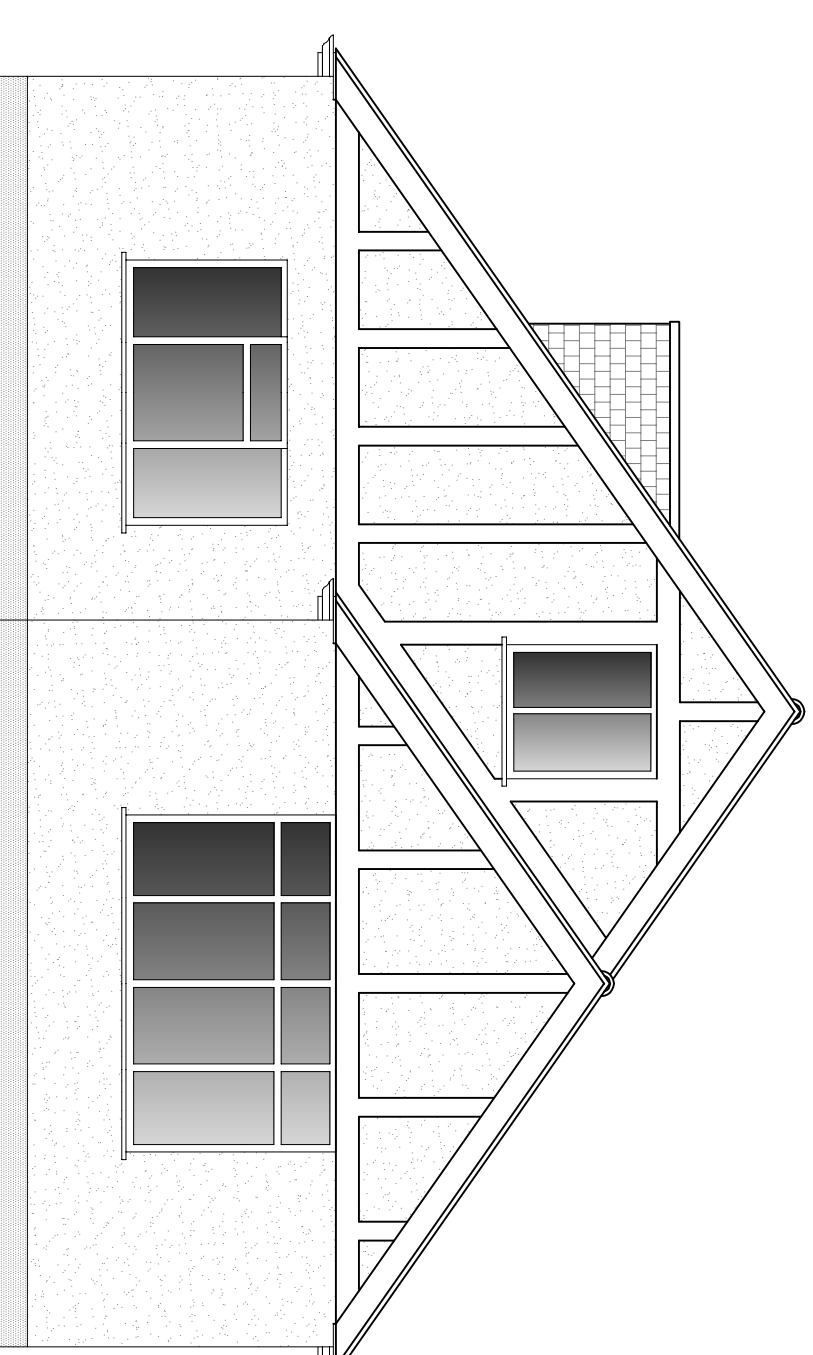

PROPOSED GROUND FLOOR PLAN
SCALE 1:50@A1

 



69 Ferrers Avenue West Drayton UB7 7AB

TITLE
EXISTING & PROPOSED PLANS & ELEVATIONS

DATE	AUGUST 2023	DRAWN	SMTN
SCALE	1:50 @ A1	CHECKED	

STAGE PLANNING

240/Pp/001c