


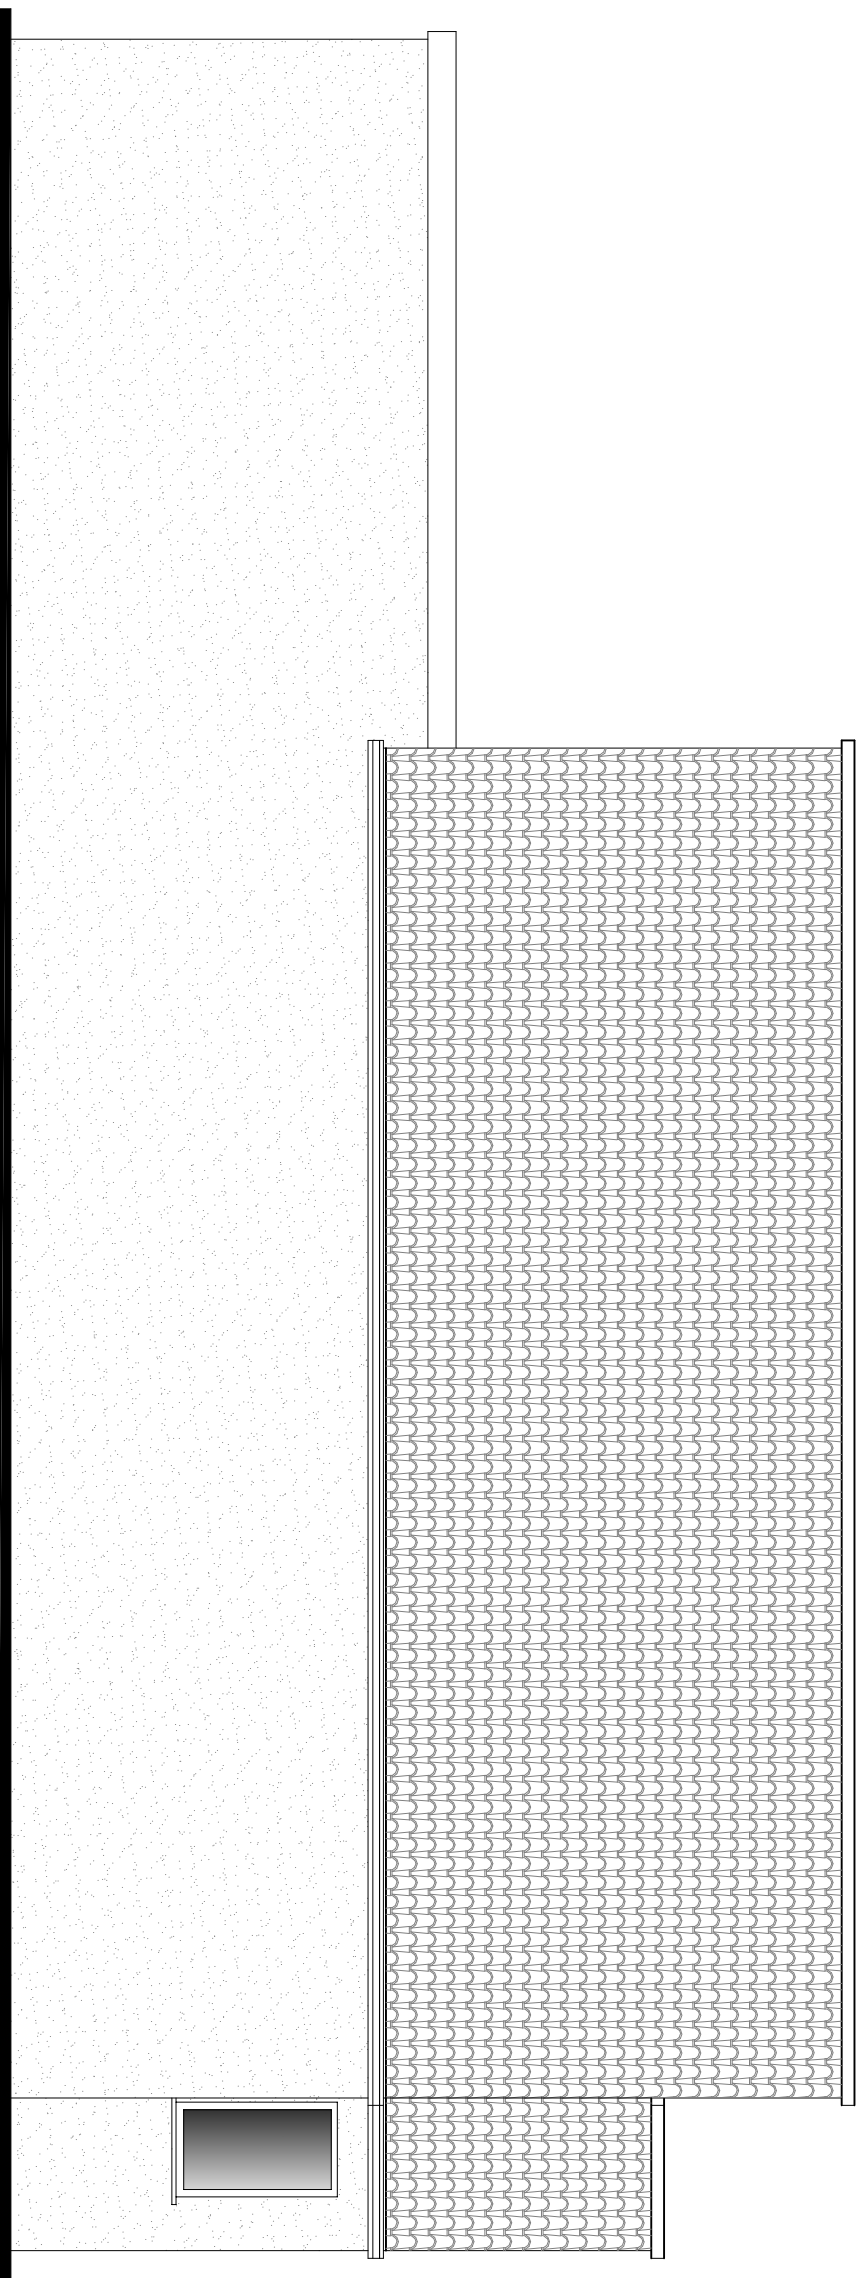

FLAT ROOF TO GROUND FLOOR

Floor plan of the second floor. The layout includes three rooms: Bedroom 2 on the left, Bedroom 3 on the right, and a Bath Room at the top. A staircase labeled 'DN' (down) is located between Bedroom 2 and Bedroom 3. The plan shows walls, doors, and windows for each room.

The floor plan shows a central hallway with a staircase labeled 'DN' (down) and an arrow pointing downwards. To the left of the hallway is a large bedroom labeled 'BEDROOM 2'. To the right of the hallway is another large bedroom labeled 'BEDROOM 3'. At the top of the hallway is a bathroom labeled 'BATH ROOM'. At the bottom of the hallway is a closet labeled 'WRD' (wardrobe). The plan also shows several windows and doors, including a set of double doors at the top left and a set of double doors at the bottom right.

This architectural drawing shows the front elevation of a house. The house has a gabled roof with a chimney on the right side. The facade is divided into several sections by a vertical line. On the left side, there are three windows: a small square window at the top, a medium-sized window with multiple panes in the middle, and a large rectangular window at the bottom. On the right side, there is a single medium-sized window. The roofline is indicated by a thick line, and the chimney is shown with a brick pattern. The drawing is a black and white line art illustration.

PROPOSED REAR ELEVATION

SCALE 1:50@A1

0 1m 2m 3m 4m 5m

TITLE	EXISTING & PROPOSED PLANS & ELEVATIONS		
DATE	AUGUST 2023		
SCALE	1:50 @ A1		
DRAWN	SMTN		
CHECKED			
SHEET	PLANNING		

240/PP/002a