



Existing

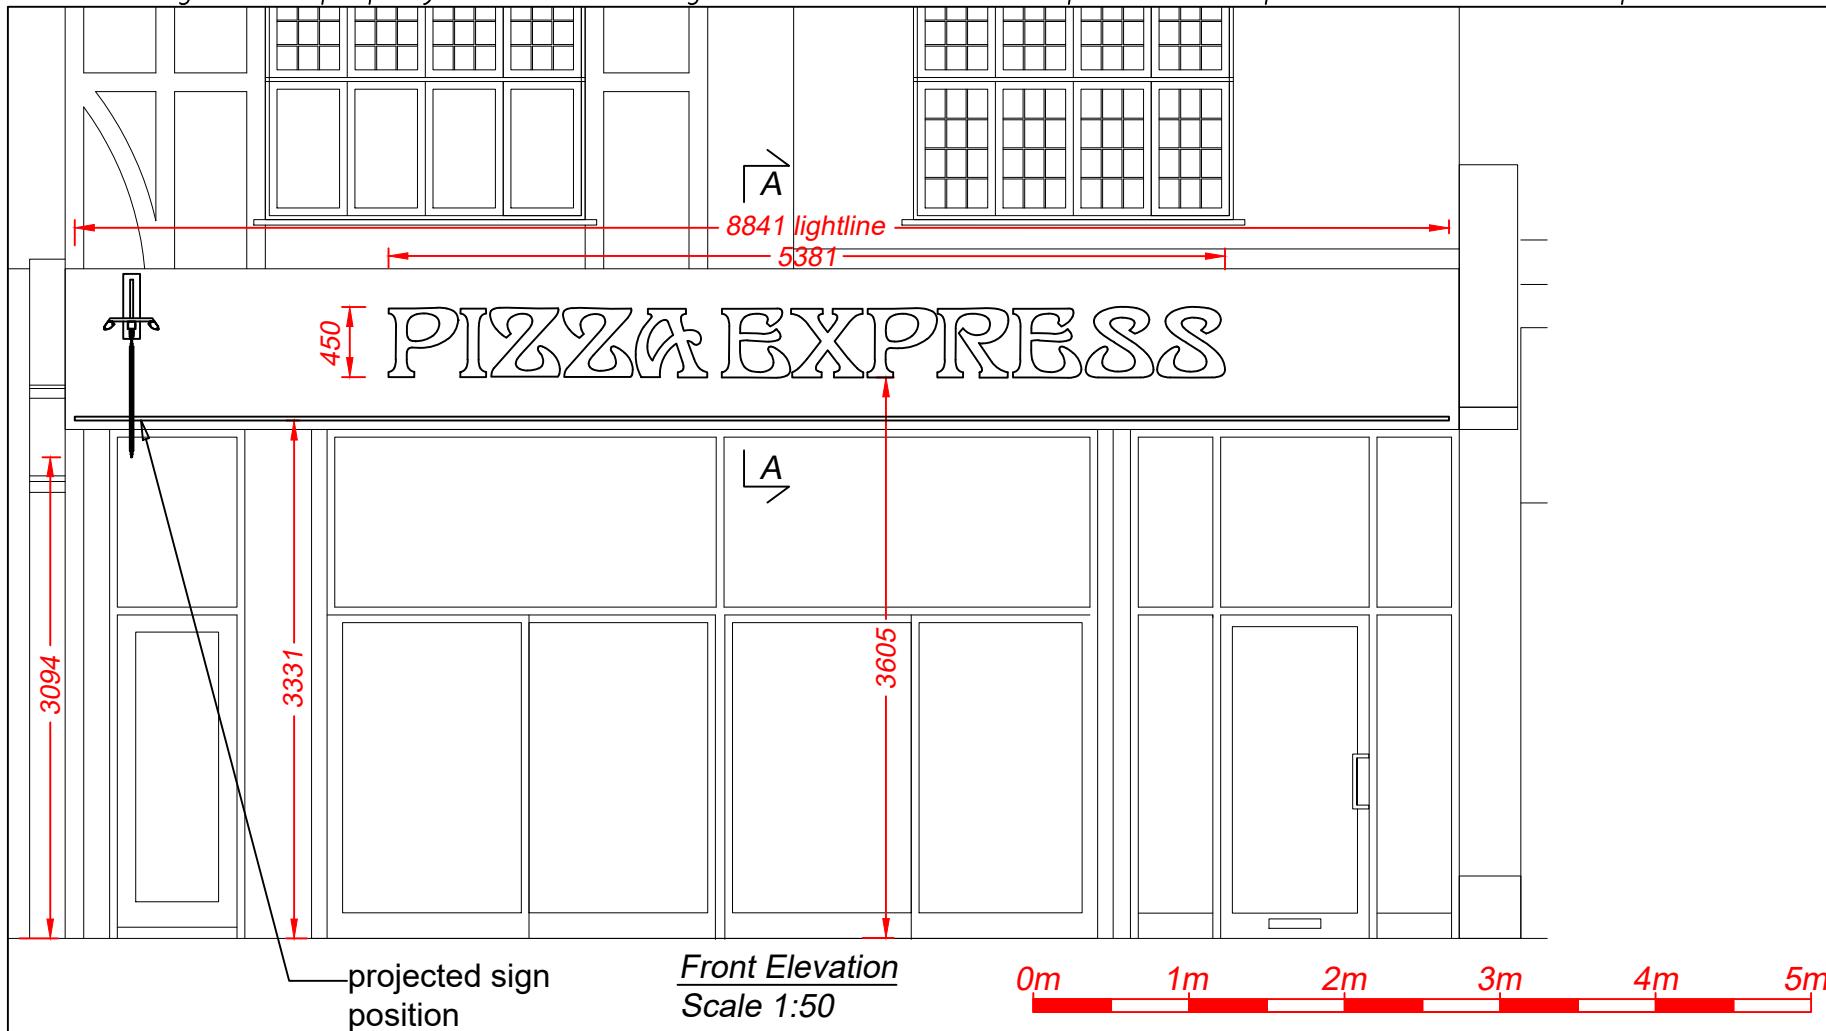

Front Elevation  
Scale 1:50

0m 1m 2m 3m 4m 5m


projected sign position

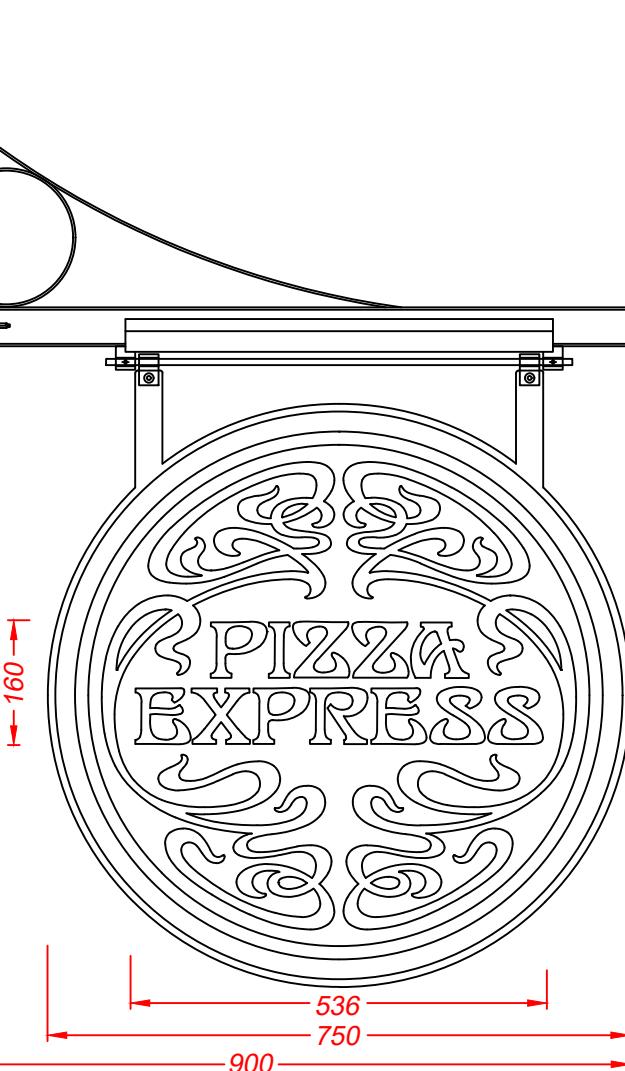

Projected Sign - 1 off  
Scale 1:10  
Flat cut 8mm aluminium panel is finished blue RAL 5002.  
Inset discs from flat cut 2.5mm aluminium are finished black and are bonded to the blue aluminium faces.  
Chamfer cut 5mm white 069 acrylic logos are bonded to the black aluminium discs.  
Sign hangs on black swing blocks which are welded to a black steel projecting arm.  
The sign is externally illuminated by black steel troughs which are fitted with low energy warm white LEDs.

0m 0.5m

8

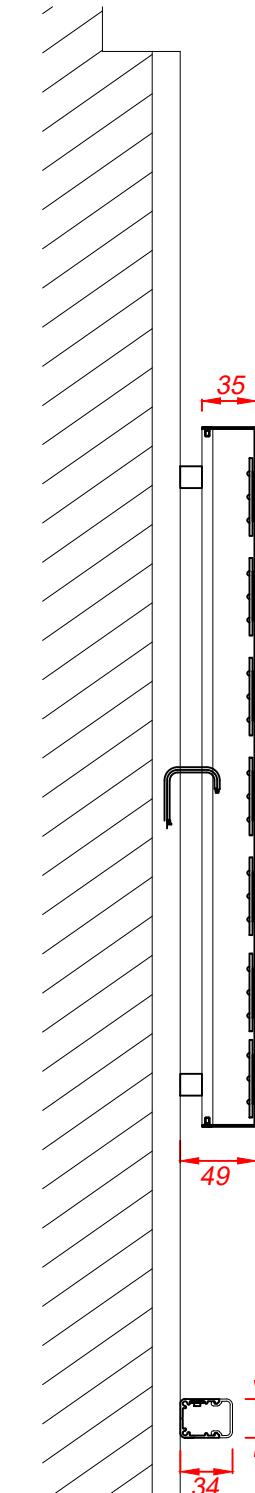

Section A-A through the text and lightline  
Scale 1:5

Built-up letters have 1.2mm descaled stainless steel faces and returns with the faces finished white and the returns finished black.

Backs are 10mm opal 030 acrylic which are fixed to the fascia panels on locators. Fascia panels are painted black.

Letters are fitted with white LEDs for halo illumination.

0m 0.3m

Client Pizza Express	
Address/Job details	
86 High St	
Ruislip	
HA4 8LS	
Existing Signage	
Job No	
Drawn by	Date
DN	03/04/23
Scale	Drawing No
As specified (A3)	596733-1
Rev	