


Proposed

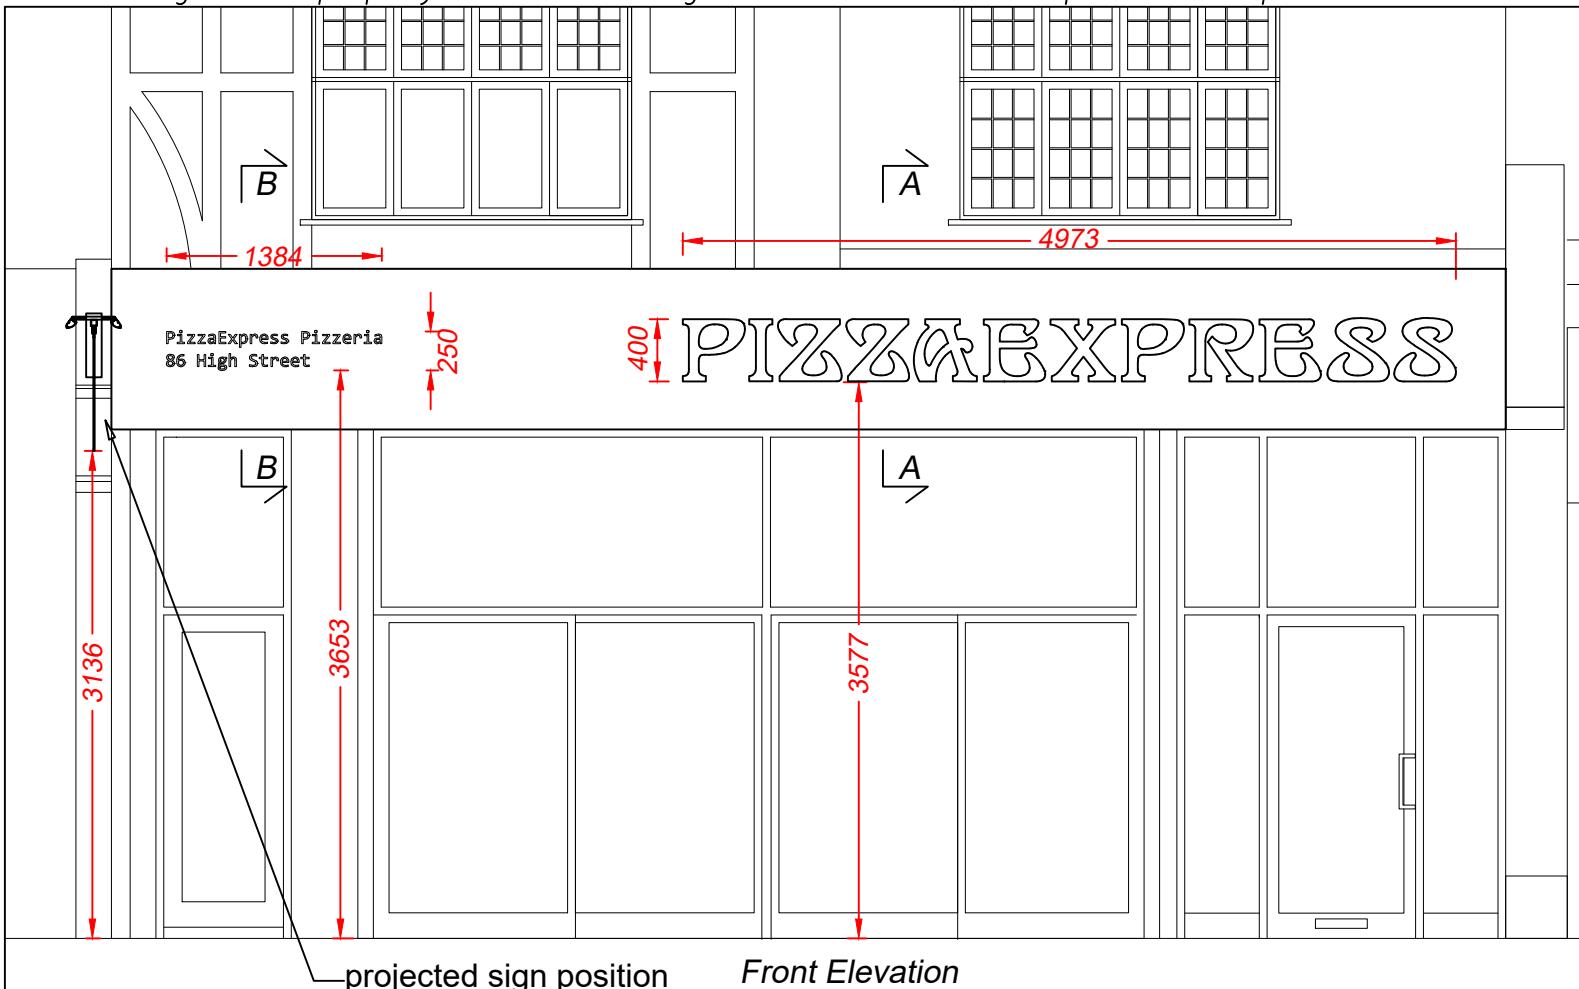

Front Elevation

Scale 1:50

0m 1m 2m 3m 4m 5m


Folded and welded 2.5mm aluminium panels are finished satin black.

Built-up 'PIZZA EXPRESS' letters have 1.2mm descaled stainless steel faces and returns with the returns finished black and the faces covered with gold leaf. Rebated 10mm opal 030 acrylic backs are screw fixed to the fascia panel. Fitted with low energy warm white LEDs for halo illumination.

The small letters with the address are cut out of the panel face and are fitted with 5mm opal acrylic.

Internally illuminated by low energy warm white LEDs fitted within the panel.

0m 0.3m

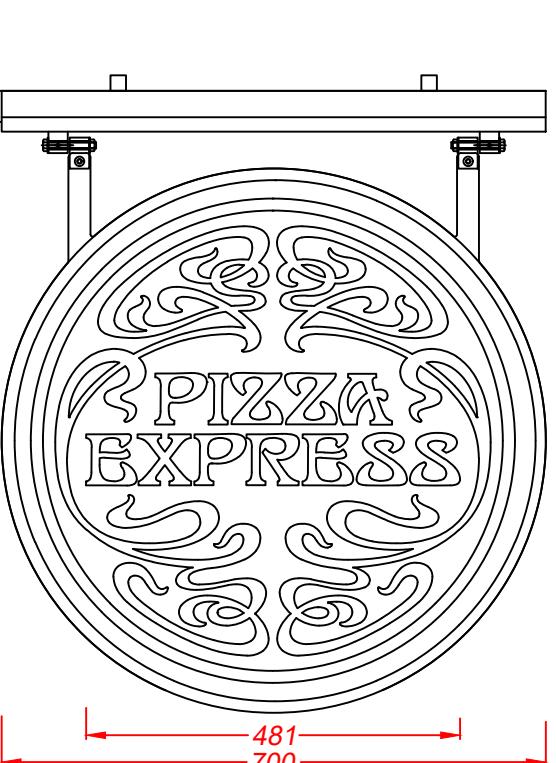


348

Projected Sign - 1 off
Scale 1:10
Flat cut 8mm aluminium hanging panel is finished black. Ivory RAL 1015 vinyl discs are applied to the faces and the logo is cut out to appear black. Black steel projecting arm is fitted with black steel troughs. Troughs are fitted with low energy warm white LEDs for external illumination.

0m 0.5m

8

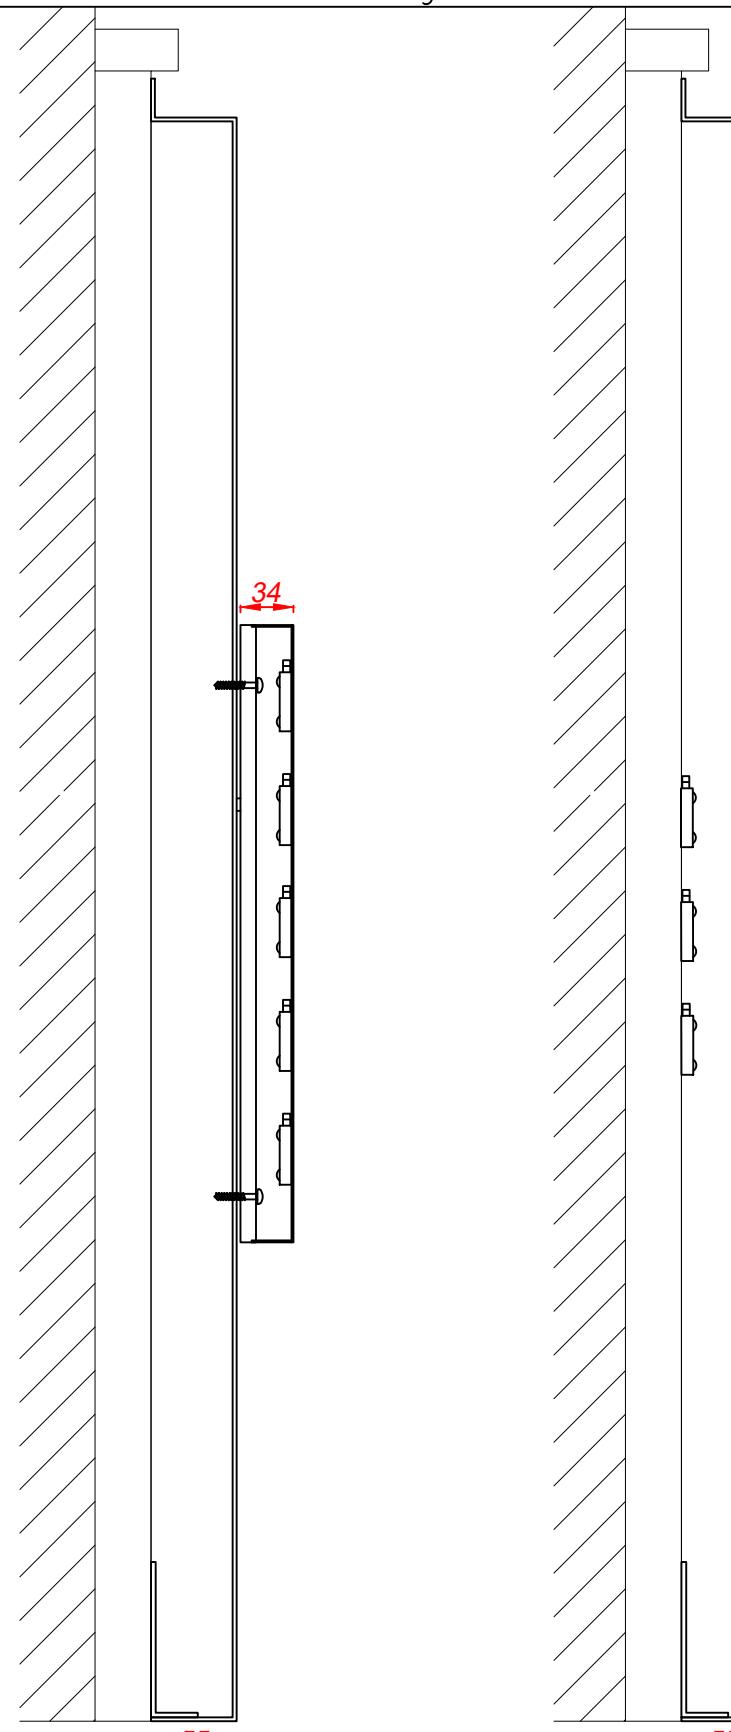

Section A-A through the text
Scale 1:5

Section B-B through the text
Scale 1:5

55

55

Client Pizza Express	
Address/Job details	
86 High St	Ruislip
HA4 8LS	
Proposed Signage	
Job No	
Drawn by	DN
Date	03/04/23
Scale	As specified (A3)
Drawing No	596733-2
Rev	



Technical Signs
Floor 1 - Unit 3
Hille Business Centre
132 St Albans Road
Watford, Herts, WD24 4AE
Tel: 01923 811999
Fax: 01923 811998
E-mail: info@technicalsigs.co.uk