


## Plan

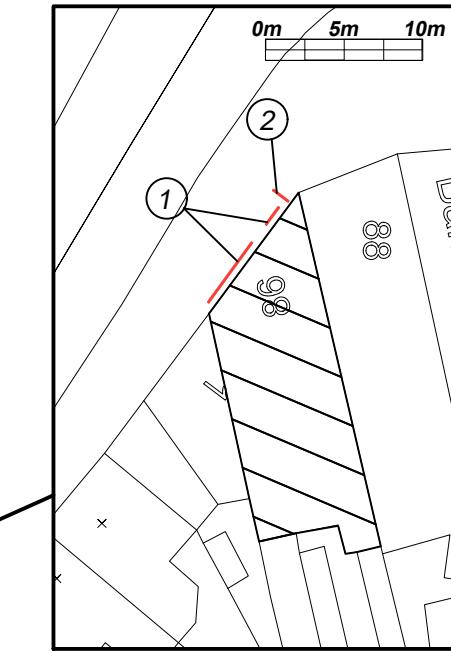

**Block Plan**  
Scale 1:500

- ① Fascia text x2
- ② Projected sign

Client Pizza Express	
Address/Job details	
86 High St	Ruislip
HA4 8LS	
Site Plan	
Job No	
Drawn by	Date
DN	03/04/23
Scale	Drawing No
As specified (A3)	596733-3
Rev	