

Notes:

1. All dimensions to be verified on site and any discrepancy reported to the client
2. This drawing to be read in conjunction with all relevant drawings


owners to serve party wall act notice on owners of adjacent property and obtain written agreement, prior to commencement of any works

client/builder to obtain all planning permission approvals from the relevant authority, prior to the planning & building control approvals is to client/builders own risk

roof lights:  
final size and position of roof lights to clients requirements


all rainwater guttering, down pipes locations to be confirmed by architect & not to encroach neighbors property

client/builder to liaise with local water board for any new works on or within the public sewer or drain runs and obtain approval from the local authority prior to commencement of any works

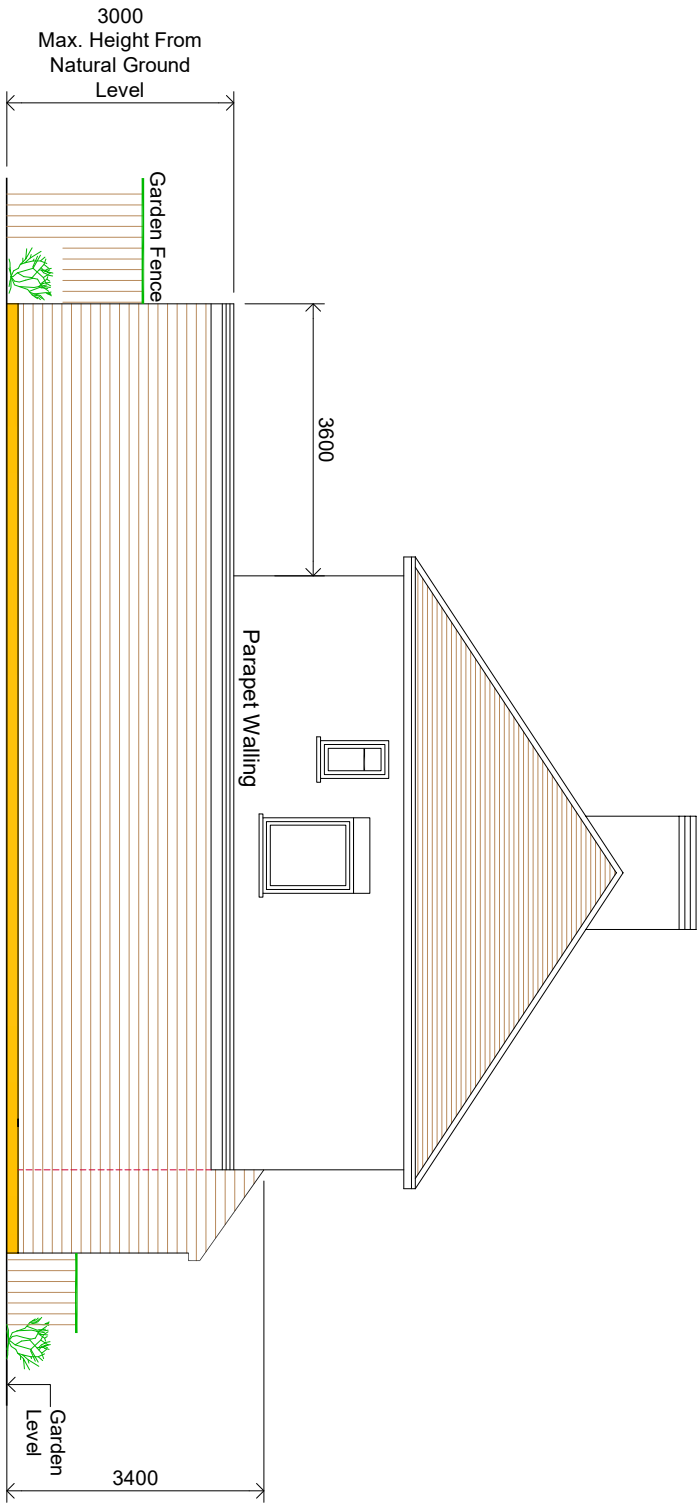

145

Proposed Left Hand Side Elevation

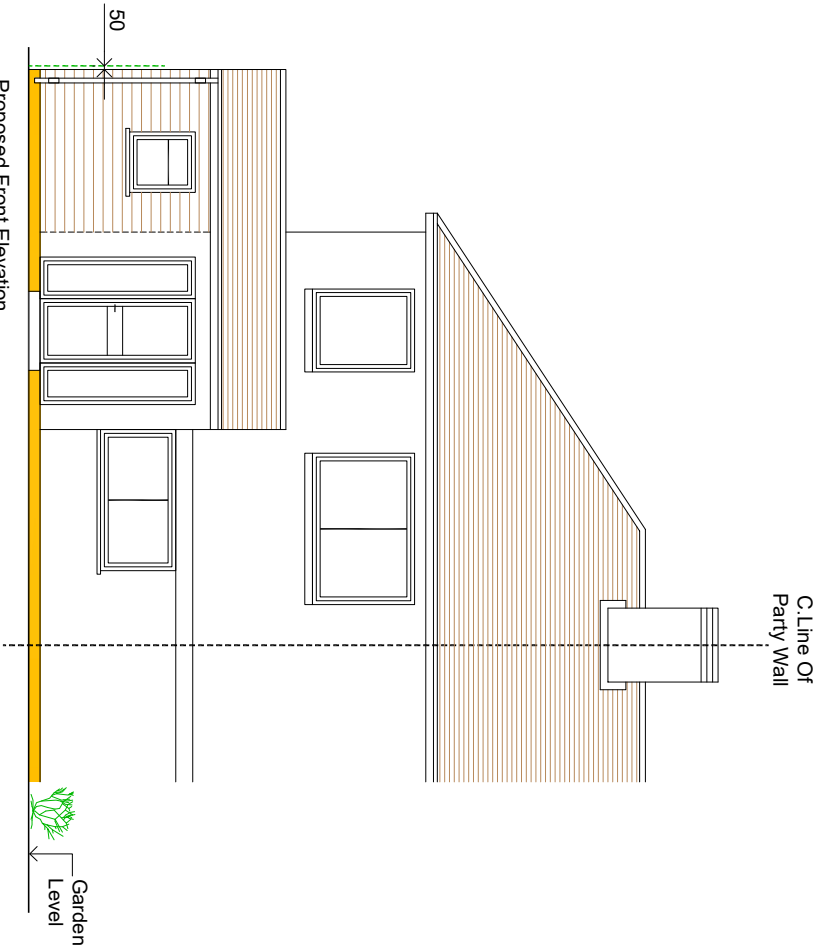


145

Proposed Front Elevation




145

Proposed Right Hand Side Elevation

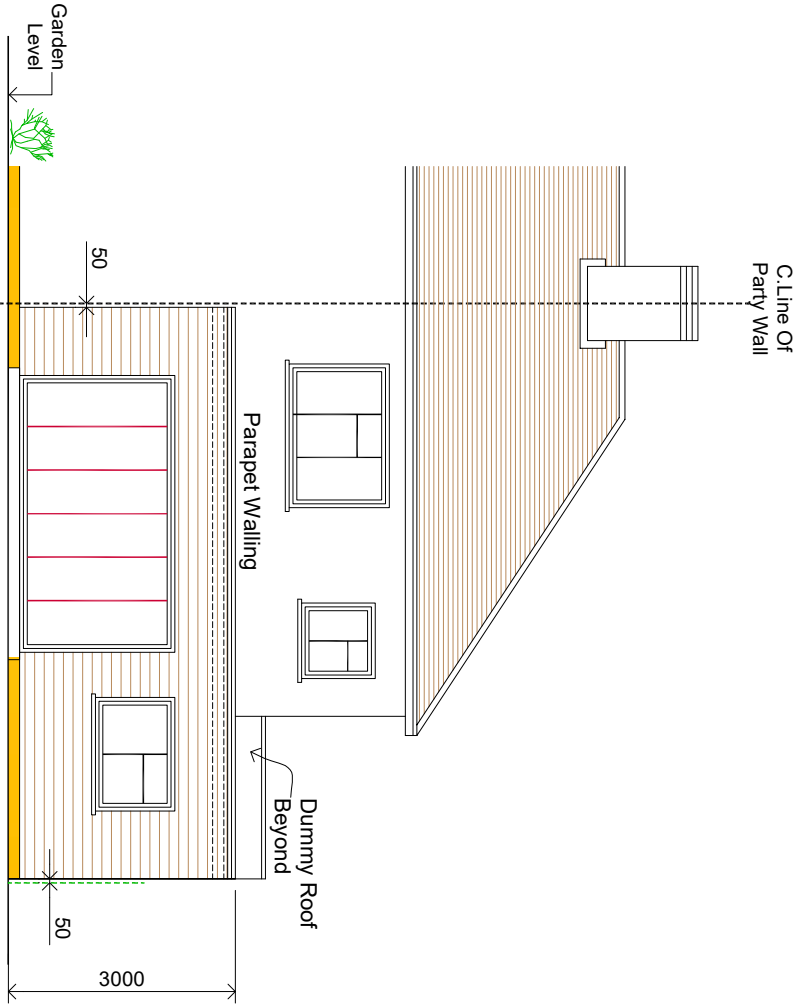

145

Proposed Rear Elevation

 

Scale Bar

Proposed Single Storey Rear Extension & Side Extensions

CLIENT  
Zaki Danislyar

PROJECT  
145 Windsor Avenue  
Hillingdon - Middlesex  
UB10 9BA

DRAWING TITLE  
Proposed Single Storey Rear & Side Extensions  
Proposed Elevations  
Sheet 4

SCALE	DRAWN BY	CHECKED	DATE
1:50 @ A1	RS	RS	22.06.23
1:100 @ A3			
DRAWING NUMBER			REVISION
2023 - 87 - 04			A

DRAWING STATUS  
Planning Issue