




Scale bar scale 1: 100

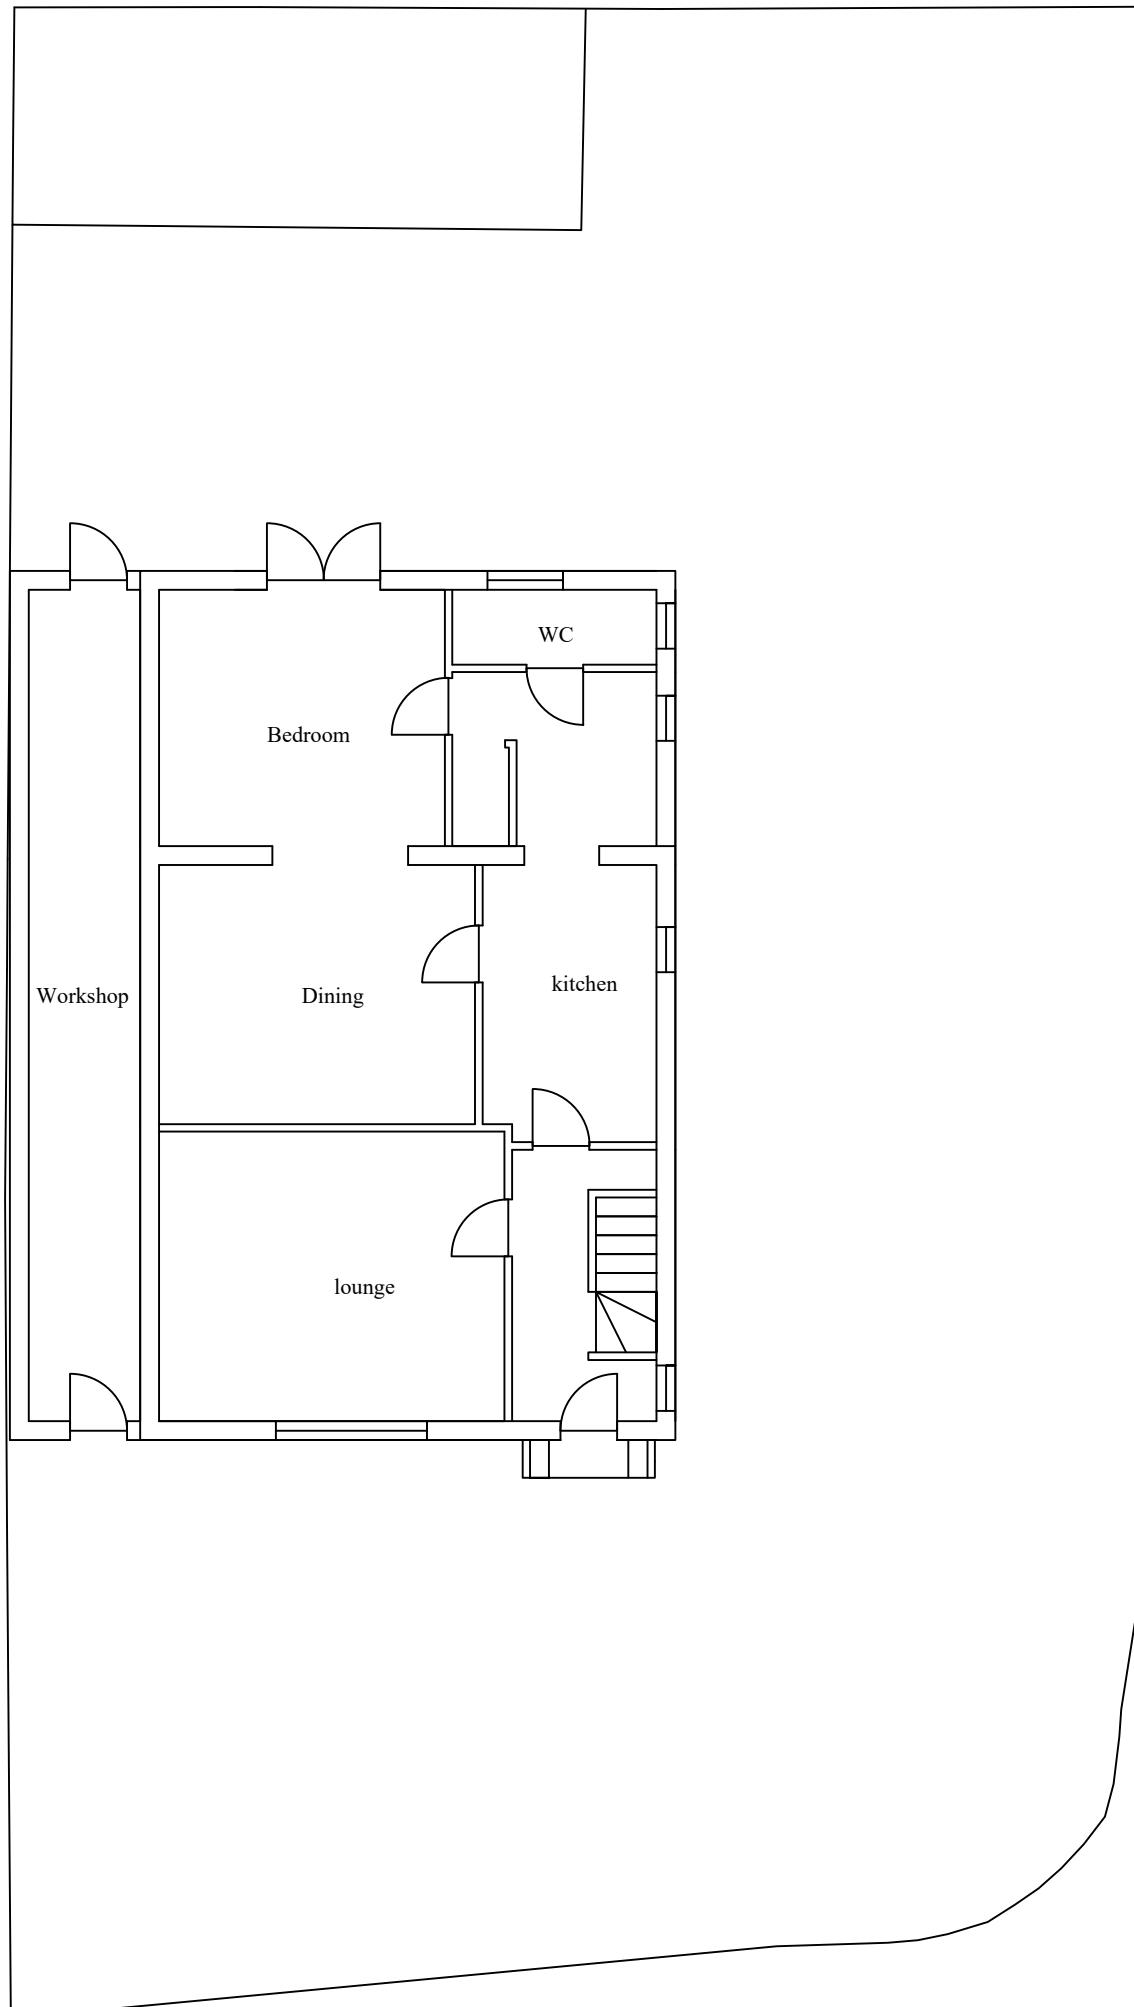

Existing / Proposed ground floor plan

No.	Revision/Issue	Date
<b>KVL Designs Ltd.</b> kvldesignsldt@hotmail.com		
Title : Proposed hip to gable loft conversion		
at 382 Yeadings Ln Hayes UB4 9BA		
DWG no. 382/Yea/01		
16/11/25		
1:100 @ A3		