



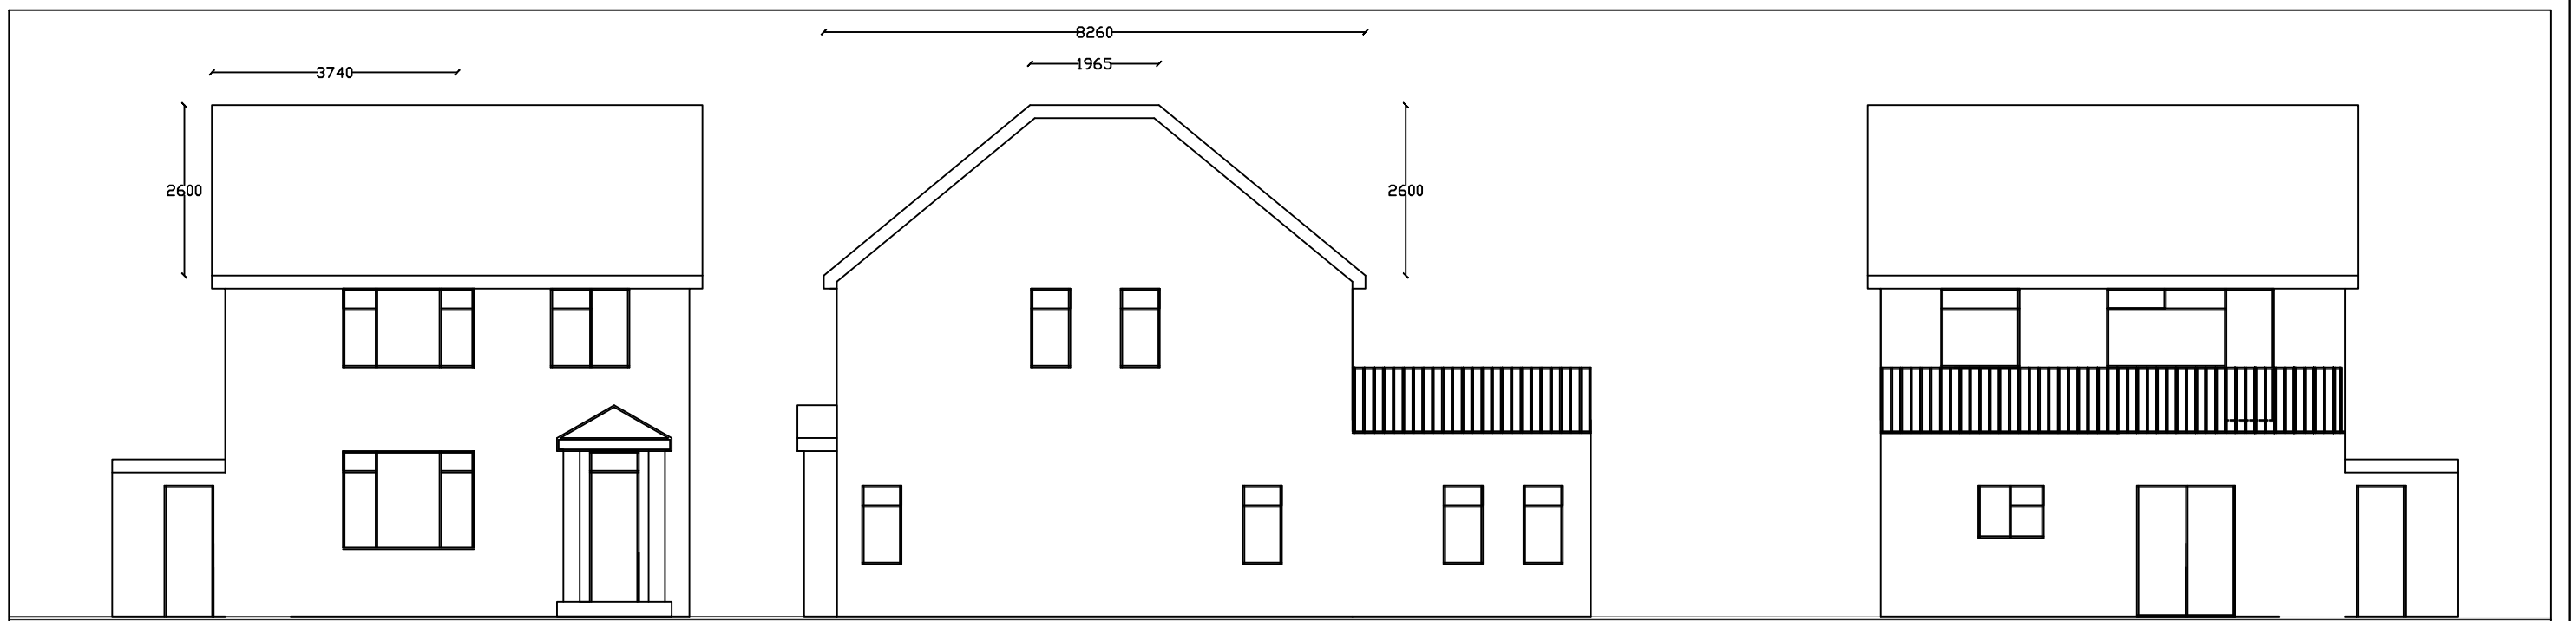


Proposed Front elevation

Proposed side elevation

Proposed rear elevation

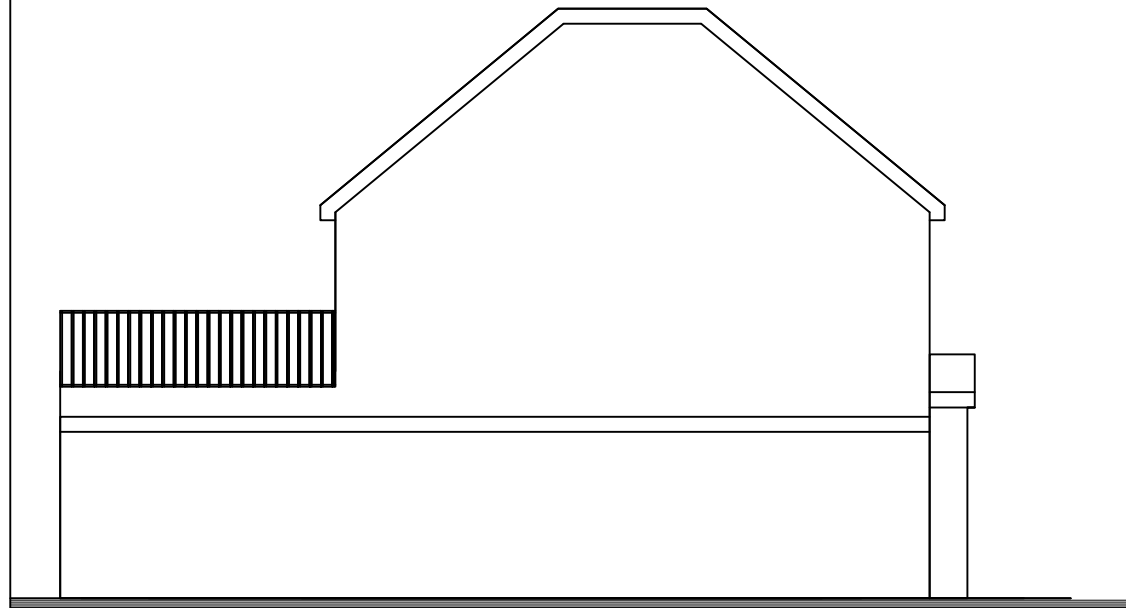

Proposed side elevation

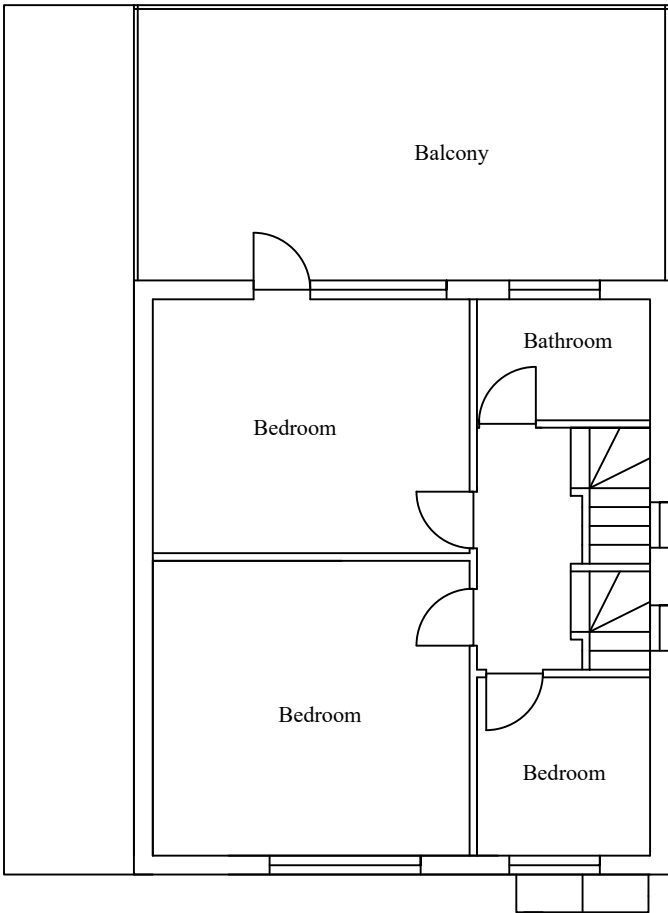


Proposed First Floor Plan

Dormer Volume

$(1.965+8.260)=10.225 / 2 = 5.1125 \times 2.6$

$=13.2925 \times (3.74/2) = 24.857 \times 2 =$

49.71 m3 Total

 

Scale bar scale 1: 100

No.	Revision/Issue	Date
KVL Designs Ltd.		
kvldesignsltd@hotmail.com		
Title : Proposed hip to gable loft conversion		
at		
382 Yeading Ln		
Hayes UB4 9BA		
DWG no. 382/Yea/01		
16/11/25		
1:100 @ A3		