




Scale bar scale 1: 100

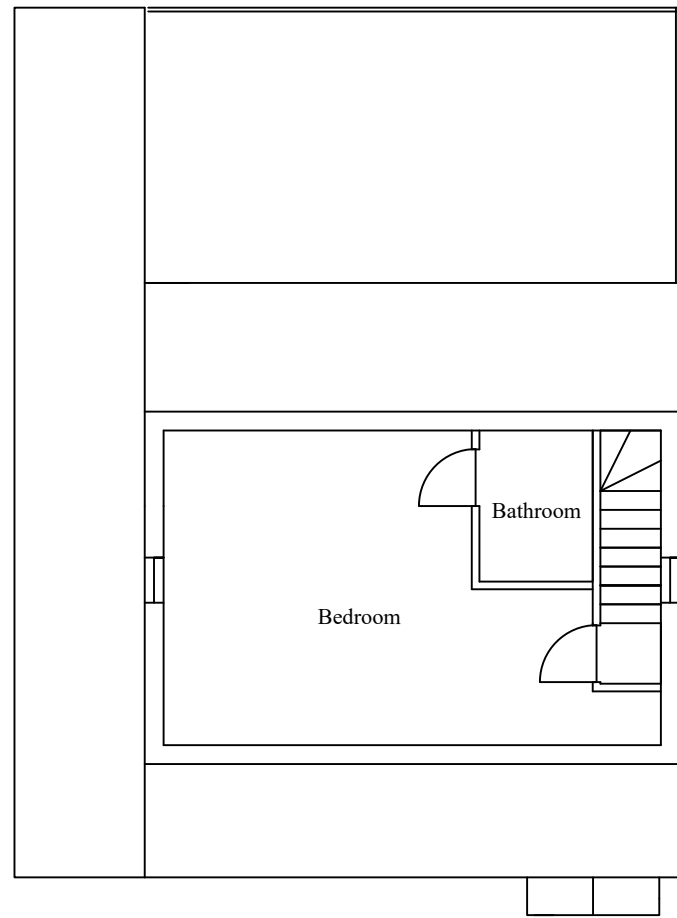

Proposed Loft Floor plan

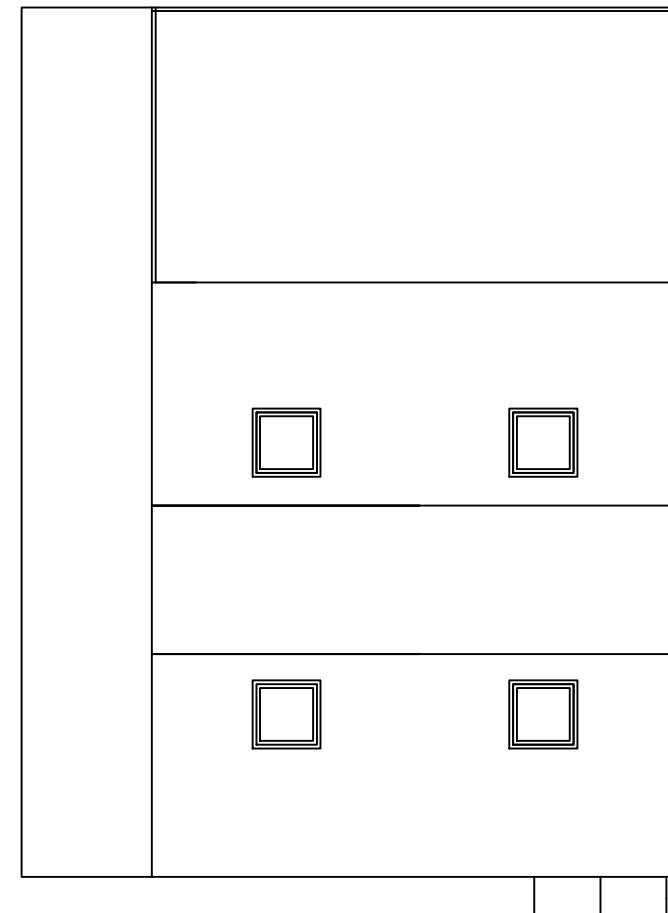

Proposed Roof plan

No.	Revision/Issue	Date
<b>KVL Designs Ltd.</b> kvldesignsltd@hotmail.com		
Title : Proposed hip to gable loft conversion		
at 382 Yeading Ln Hayes UB4 9BA		
DWG no. 382/Yea/31		
13/03/26		
1:100 @ A3		