





Existing front elevation

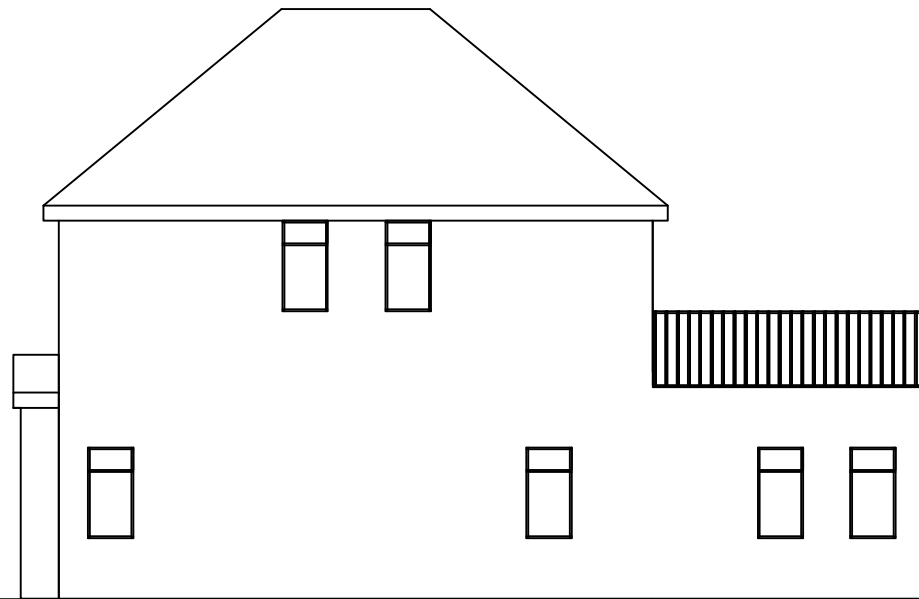


Existing side elevation




Existing Rear Elevation

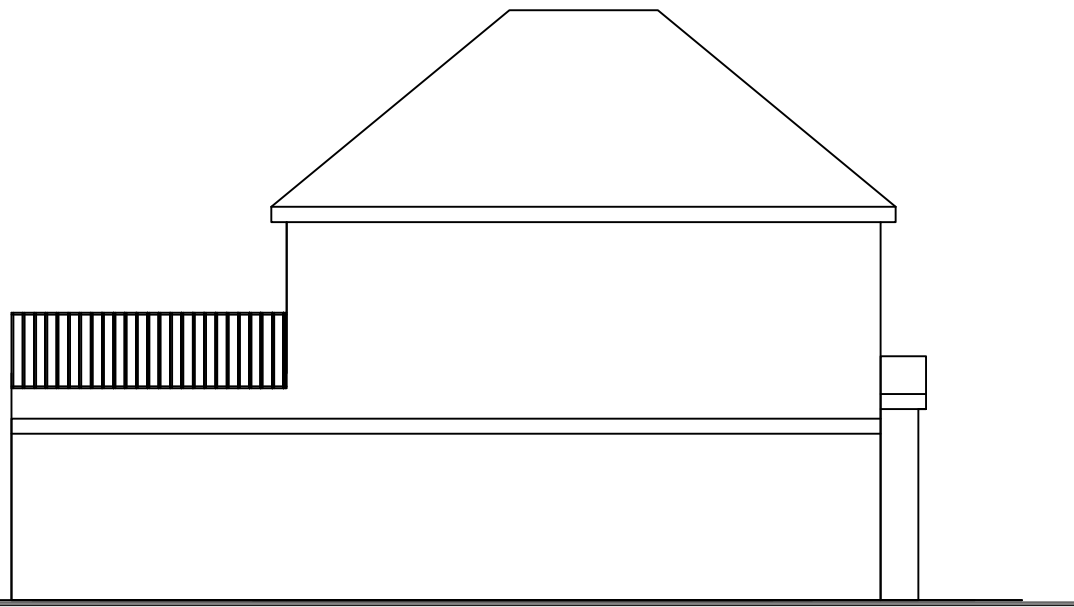


Existing side elevation

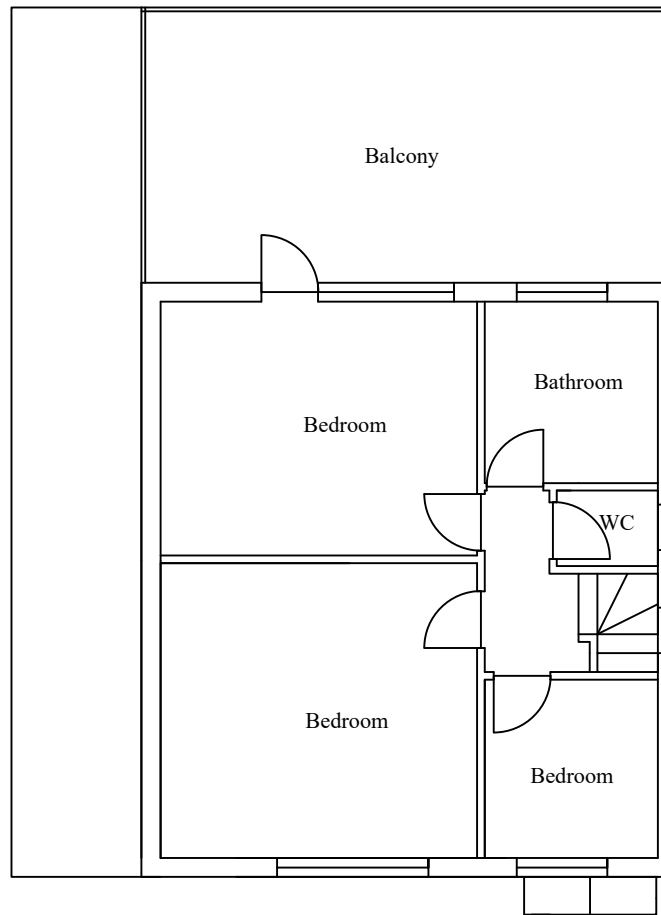

Existing First Floor Plan

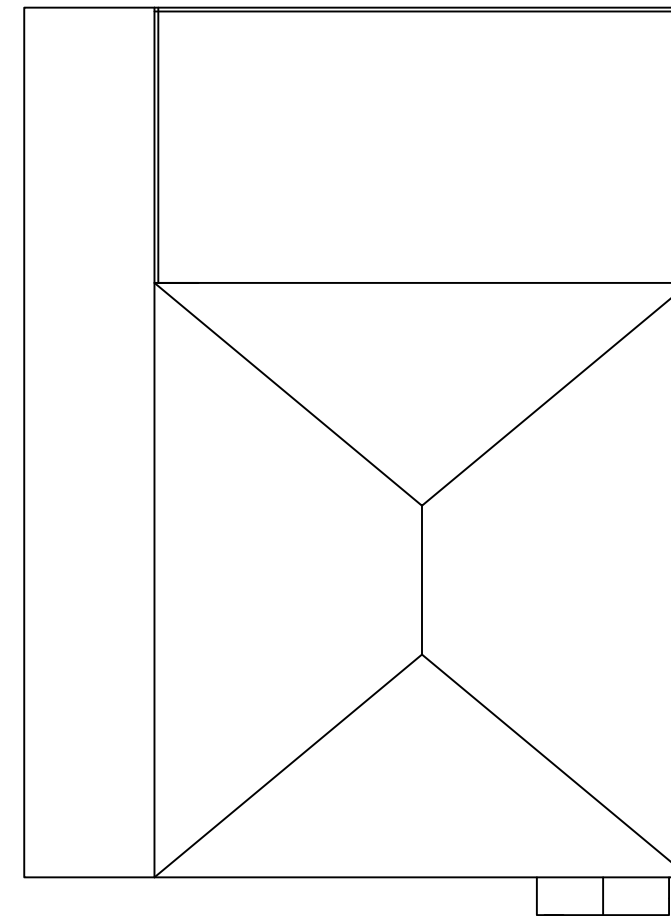

Existing Roof plan

 

Scale bar scale 1: 100

No.	Revision/Issue	Date
<b>KVL Designs Ltd.</b> kvldesignsltd@hotmail.com		
Title : Proposed hip to gable loft conversion		
at 382 Yeading Ln Hayes UB4 9BA		
DWG no. 382/Yea/03		
16/03/26		
1:100 @ A3		