





Proposed Front elevation

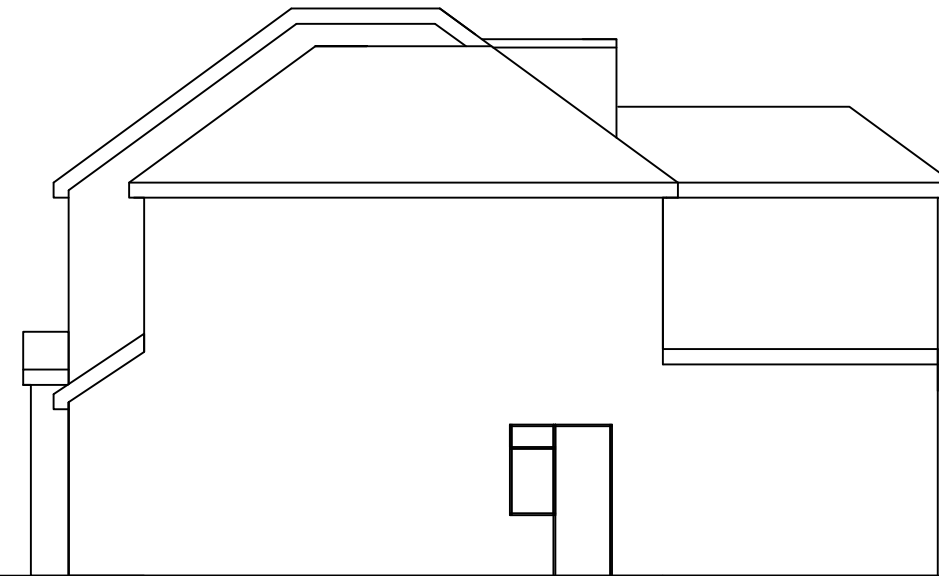


Proposed side elevation



Proposed rear elevation

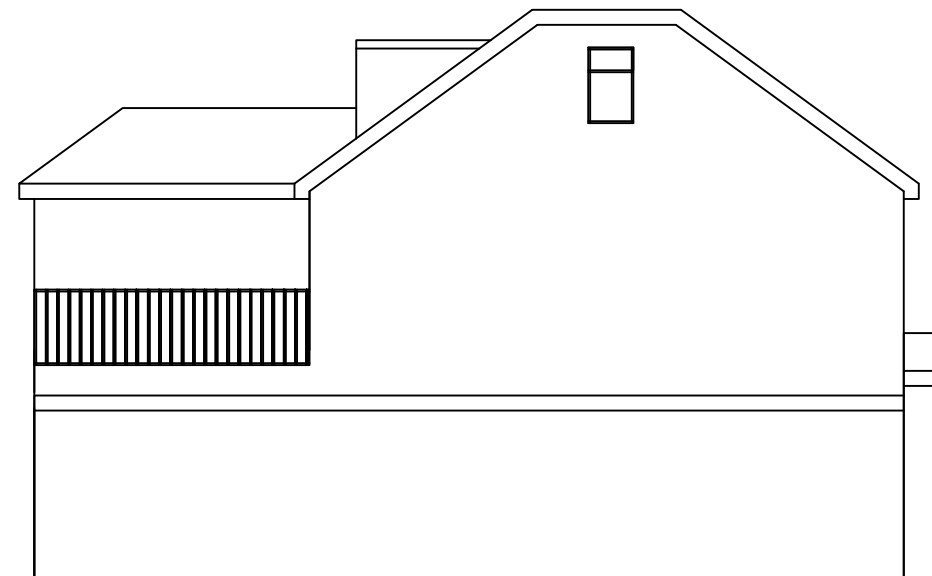

Proposed side elevation

 

Scale bar scale 1: 100

No.	Revision/Issue	Date
KVL Designs Ltd. kvldesignsltd@hotmail.com		
Title : Proposed first floor rear extension, double side extension and hip to gable loft conversion		
at 382 Yeading Ln Hayes UB4 9BA		
DWG no. 382/Yea/04		
16/03/26		
1:100 @ A3		