




**1** EXISTING SITE PLAN  
SCALE: 1:200

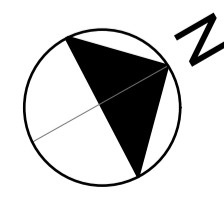

Architecture, Interior, Project Management, Construction

CLIENT	John Thurlbeck
ADDRESS	Scotch Lake Farm, Moor Lane, Harmondsworth, UB7 0AP, UK
SCALE	1:200
PROJECT	EXISTING DRAWING

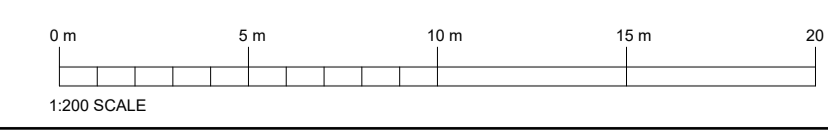


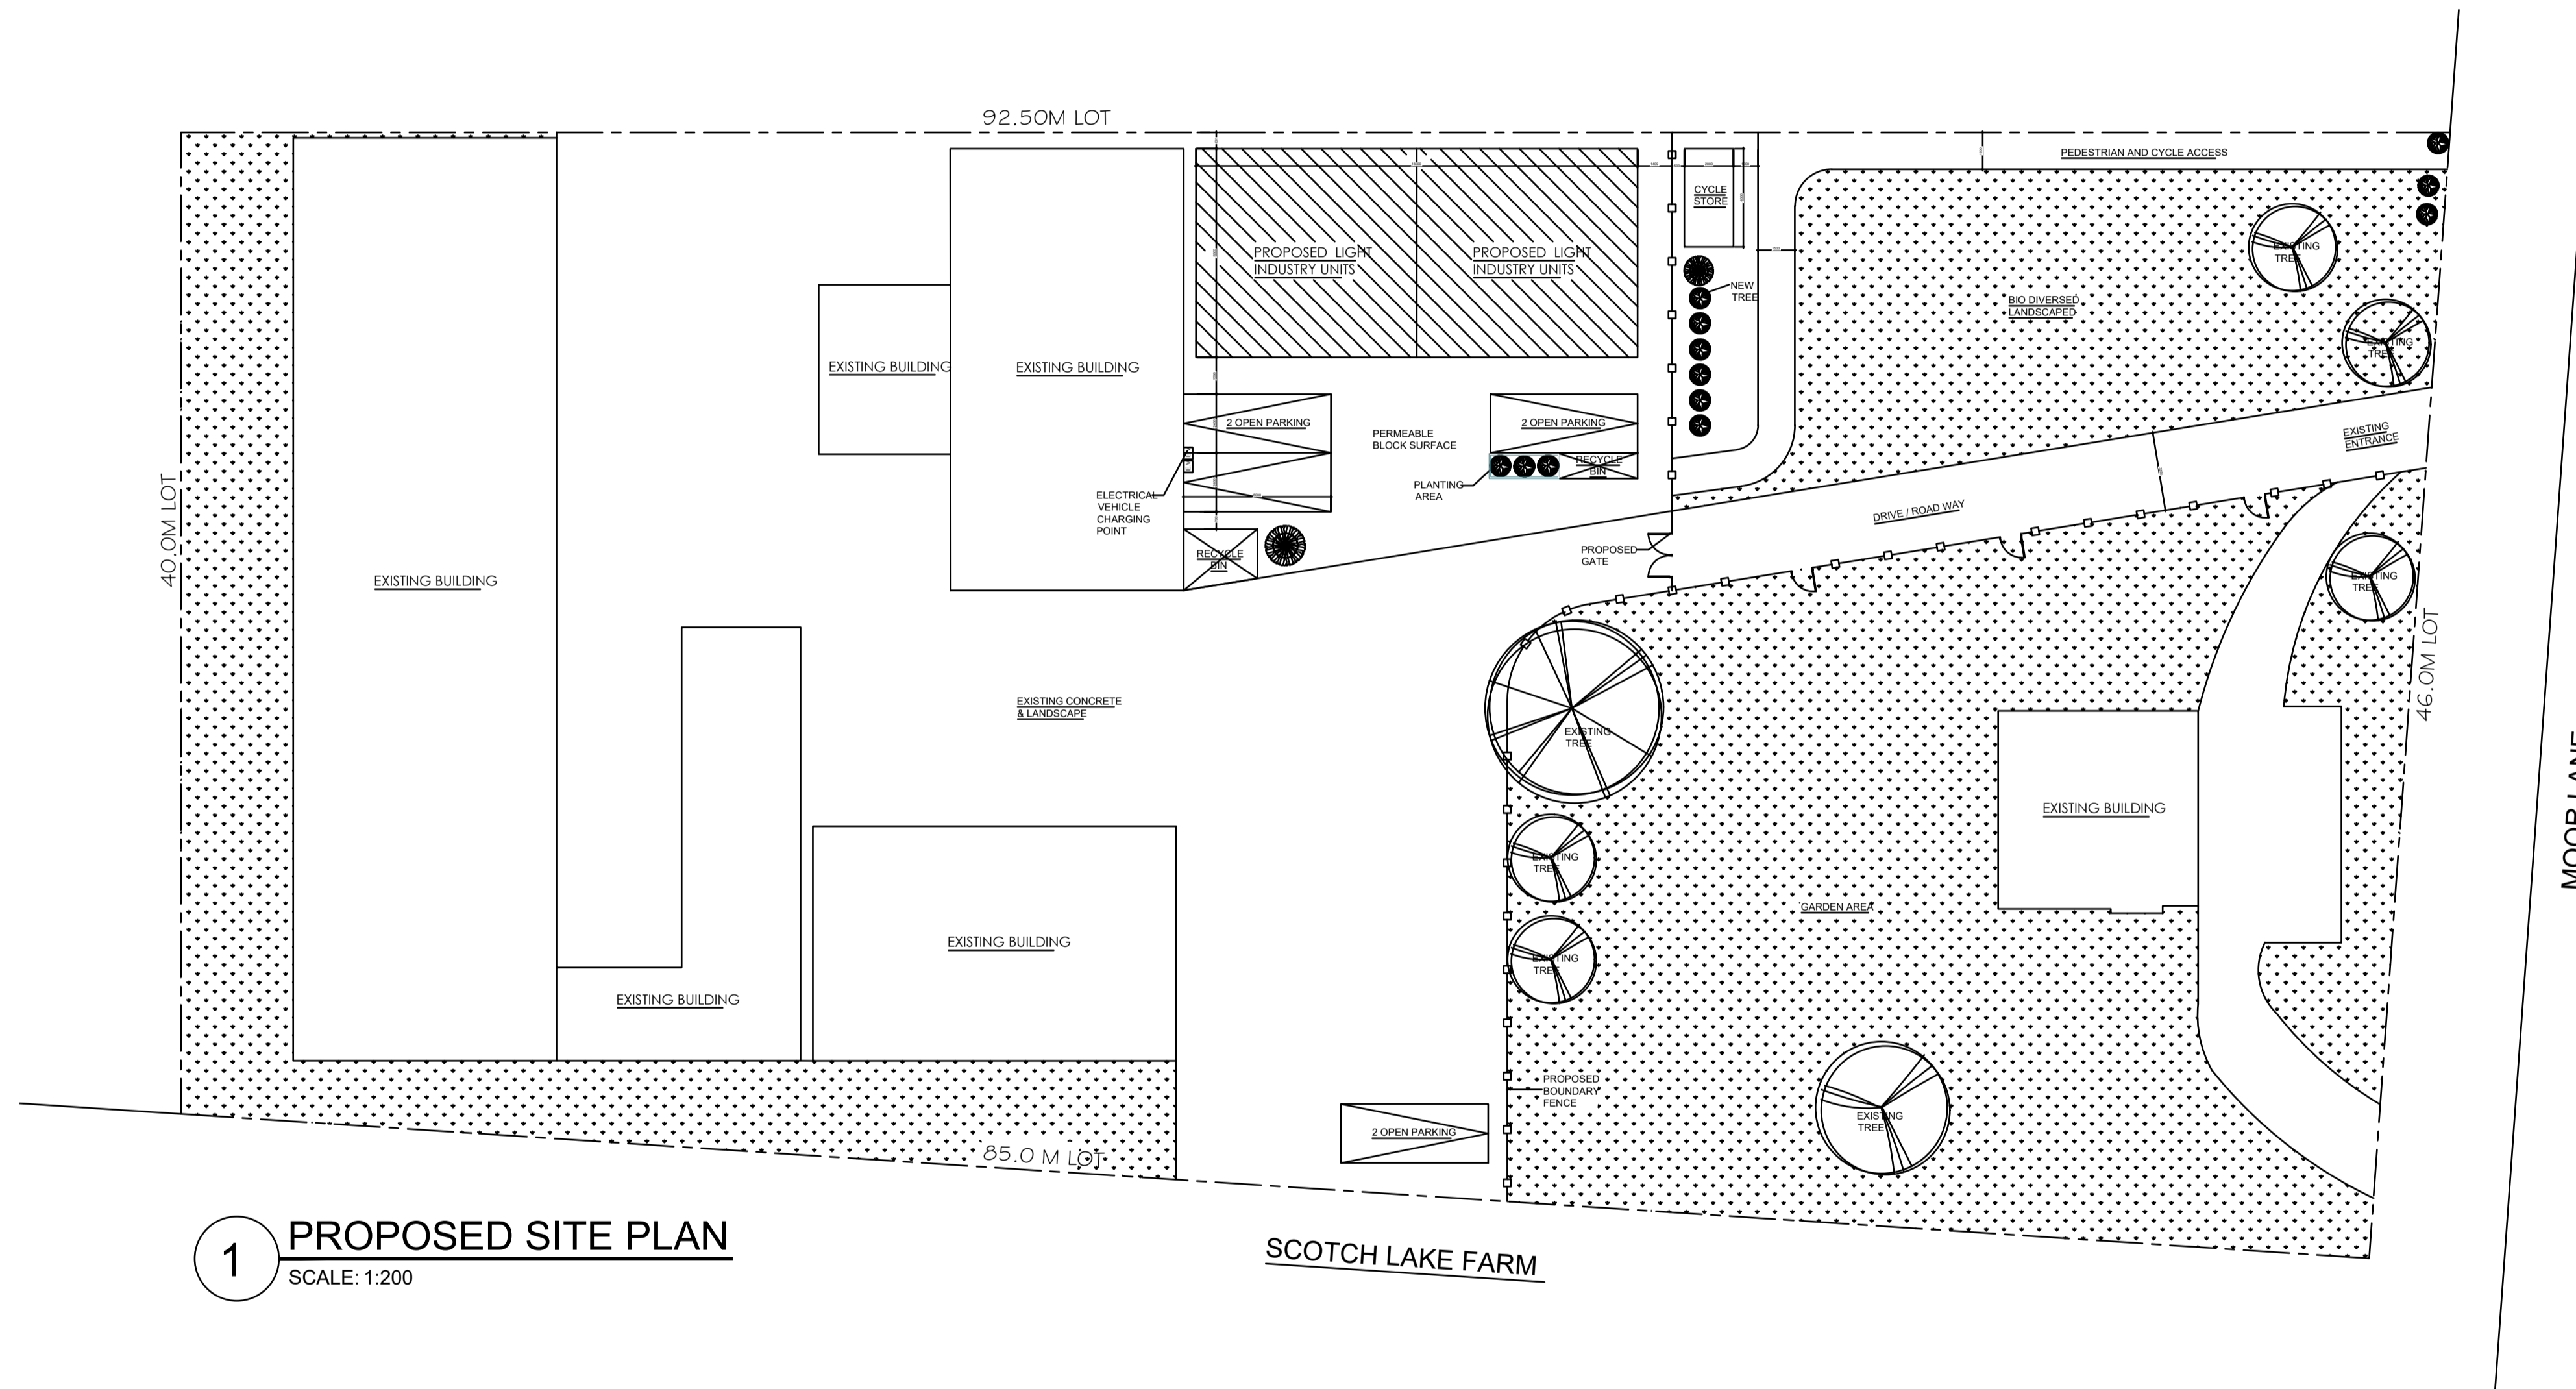



**1** PROPOSED SITE PLAN  
SCALE: 1:200




Architecture, Interior, Project Management, Construction

CLIENT	John Thurlbeck
ADDRESS	Scotch Lake Farm, Moor Lane, Harmondsworth, UB7 0AP, UK
SCALE	1:200
PROJECT	PROPOSED DRAWING

 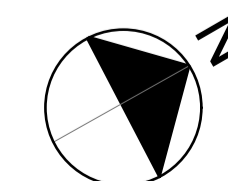


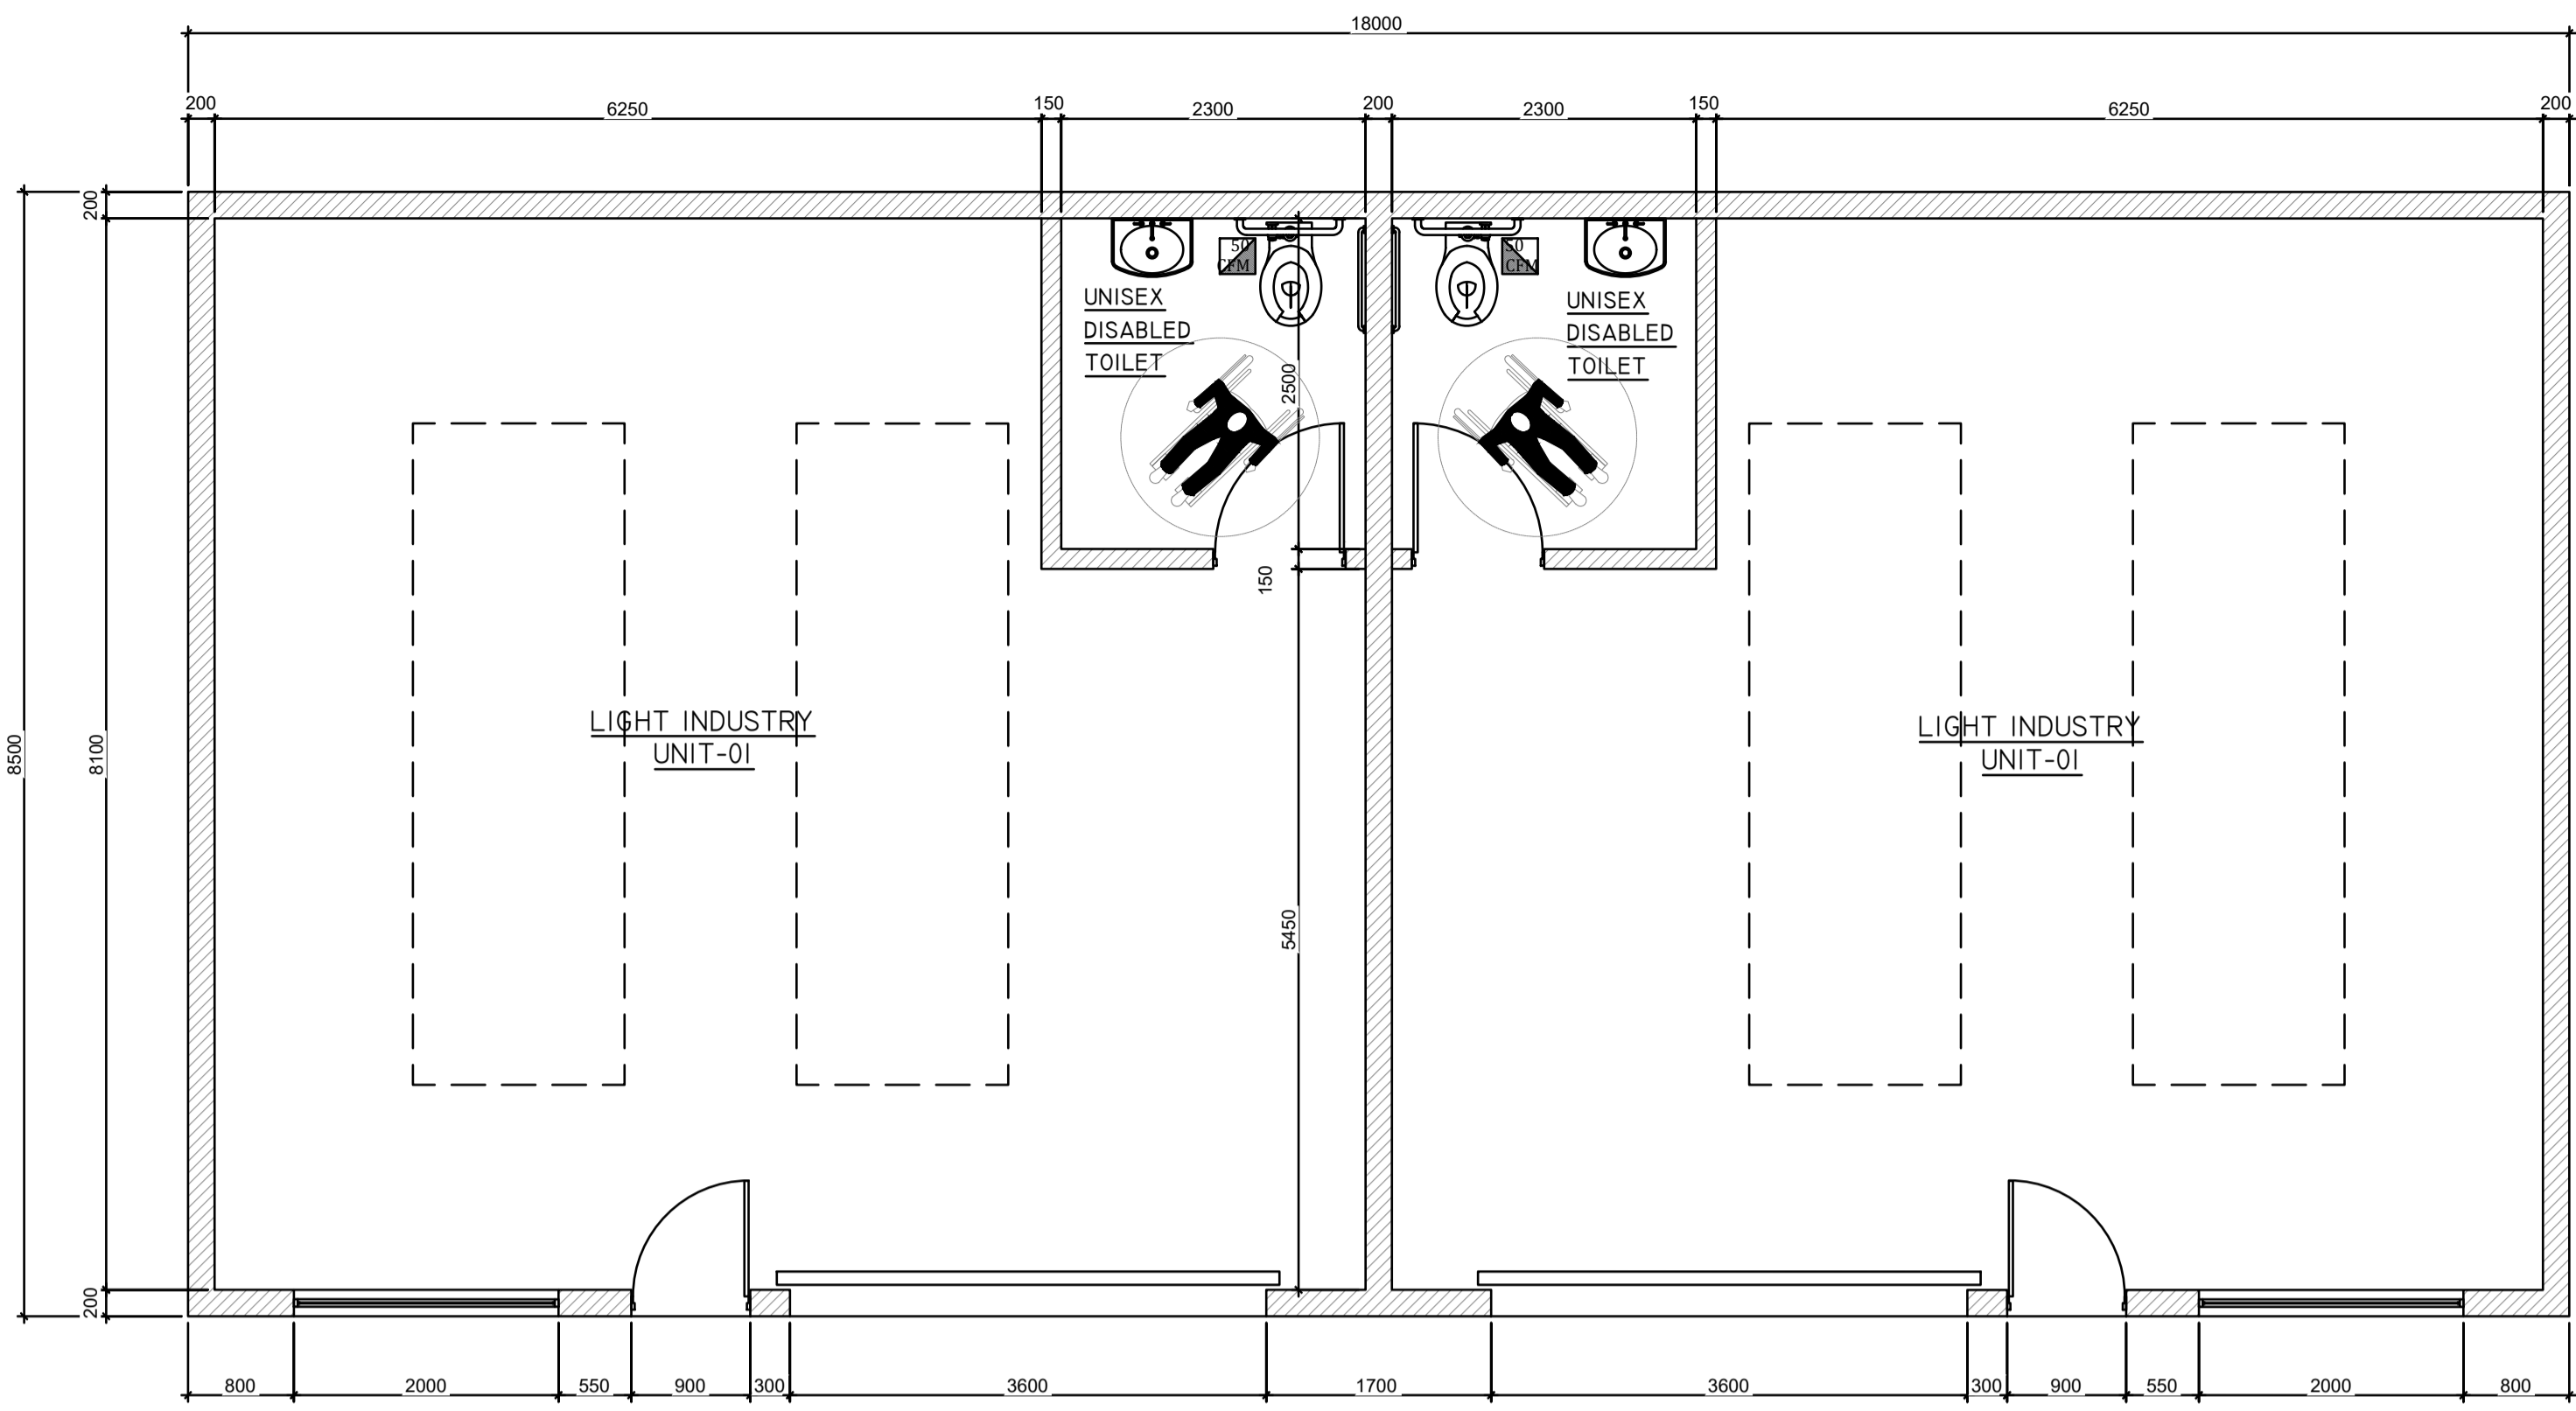


1 PROPOSED FIRST FLOOR PLAN

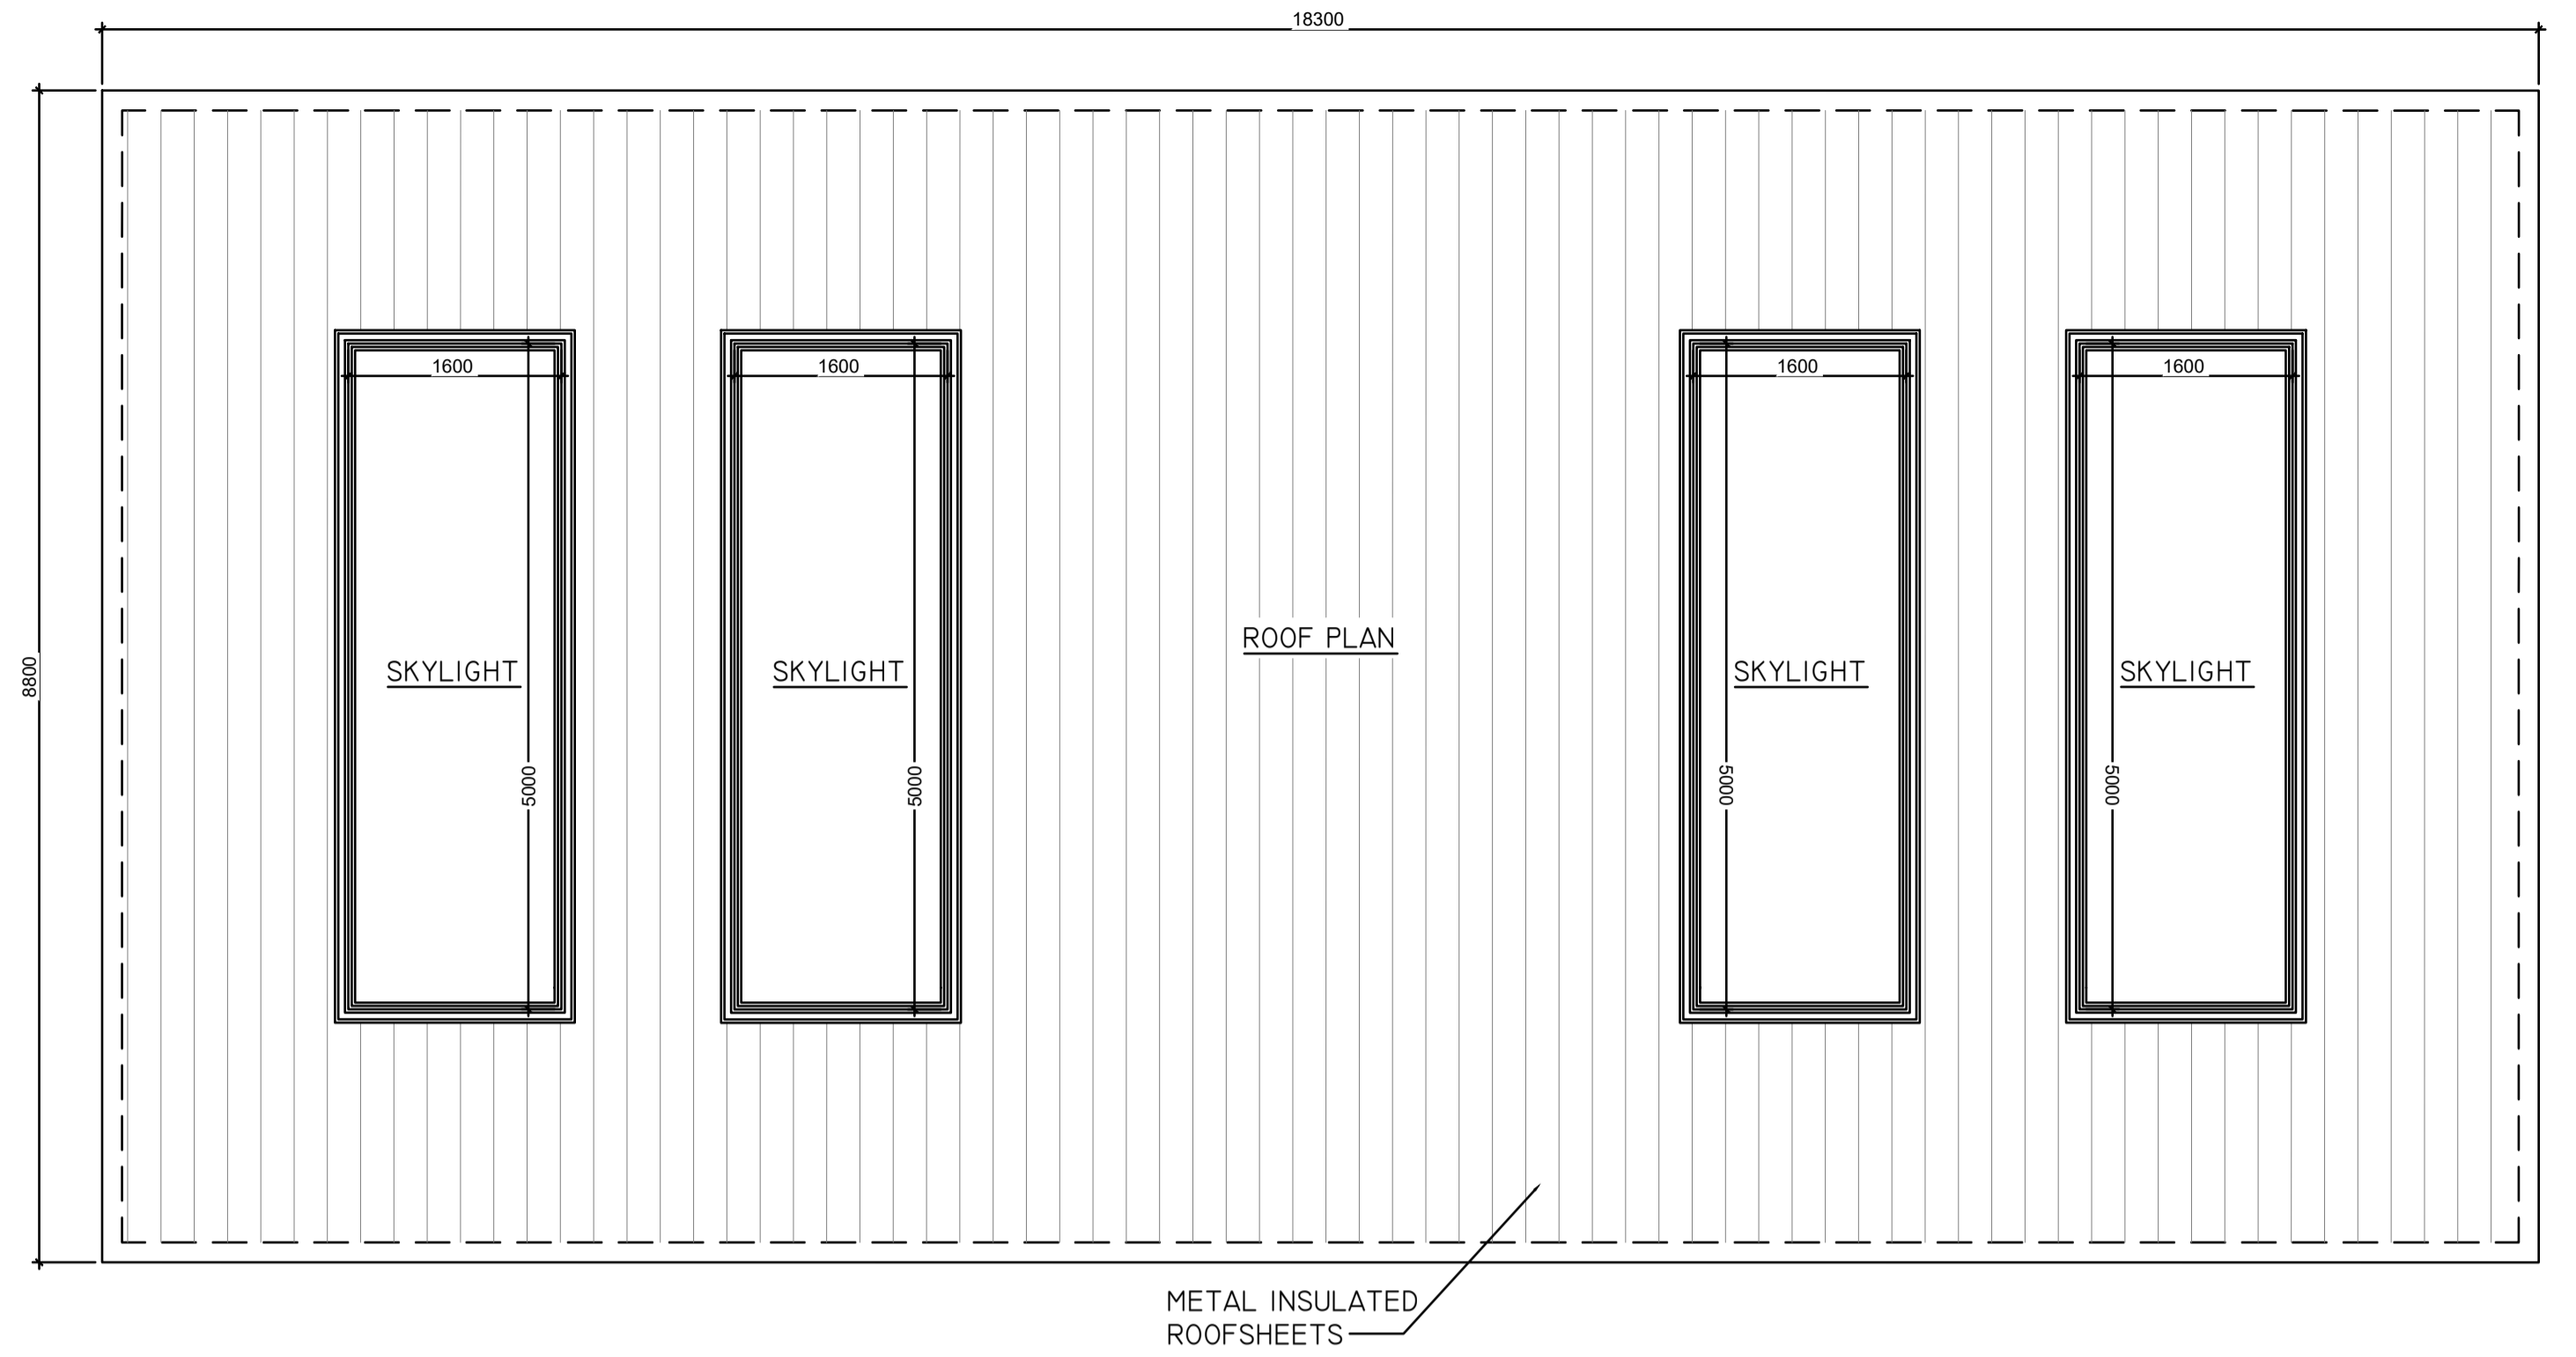


2 PROPOSED ROOF PLAN

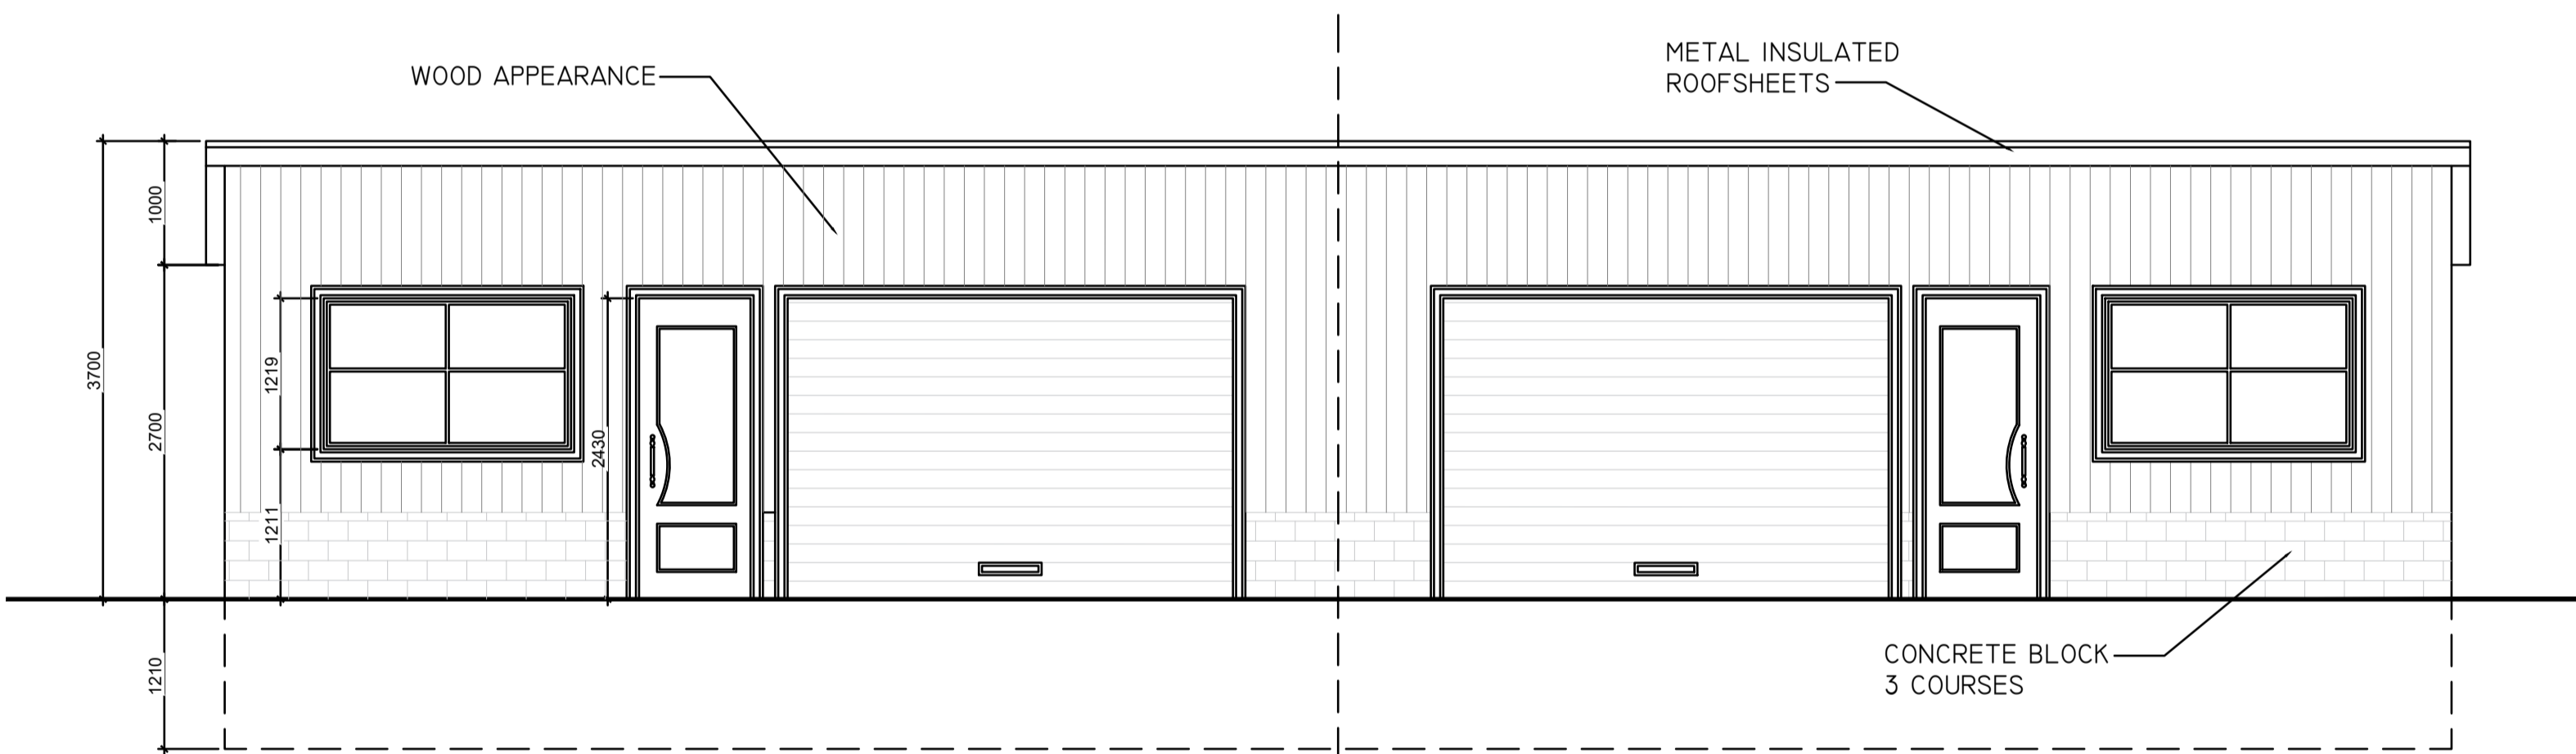


1 FRONT ELEVATION

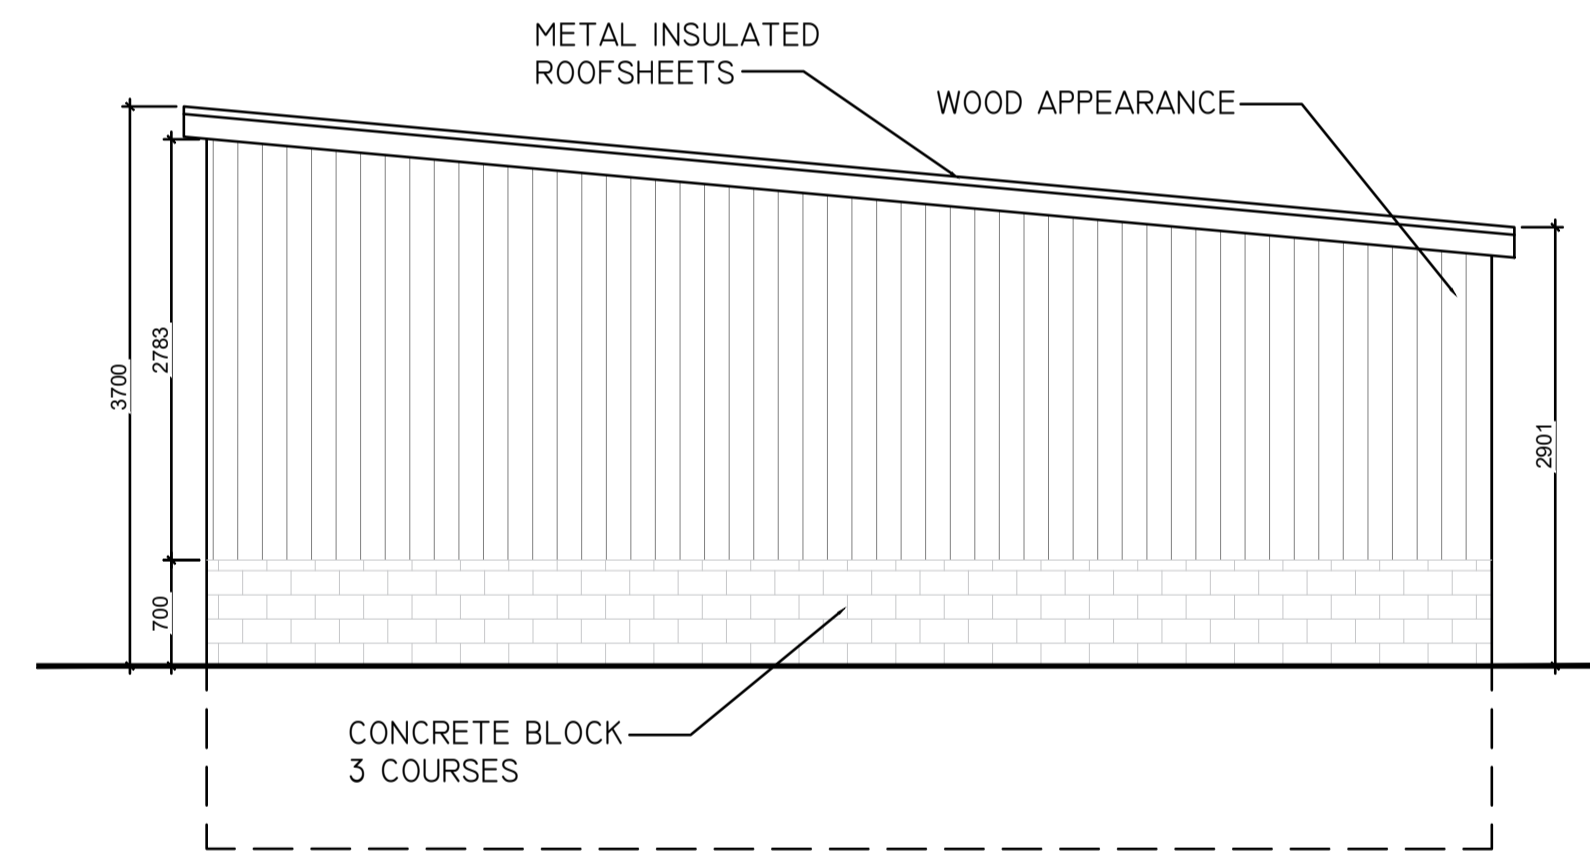


2 RIGHT SIDE ELEVATION

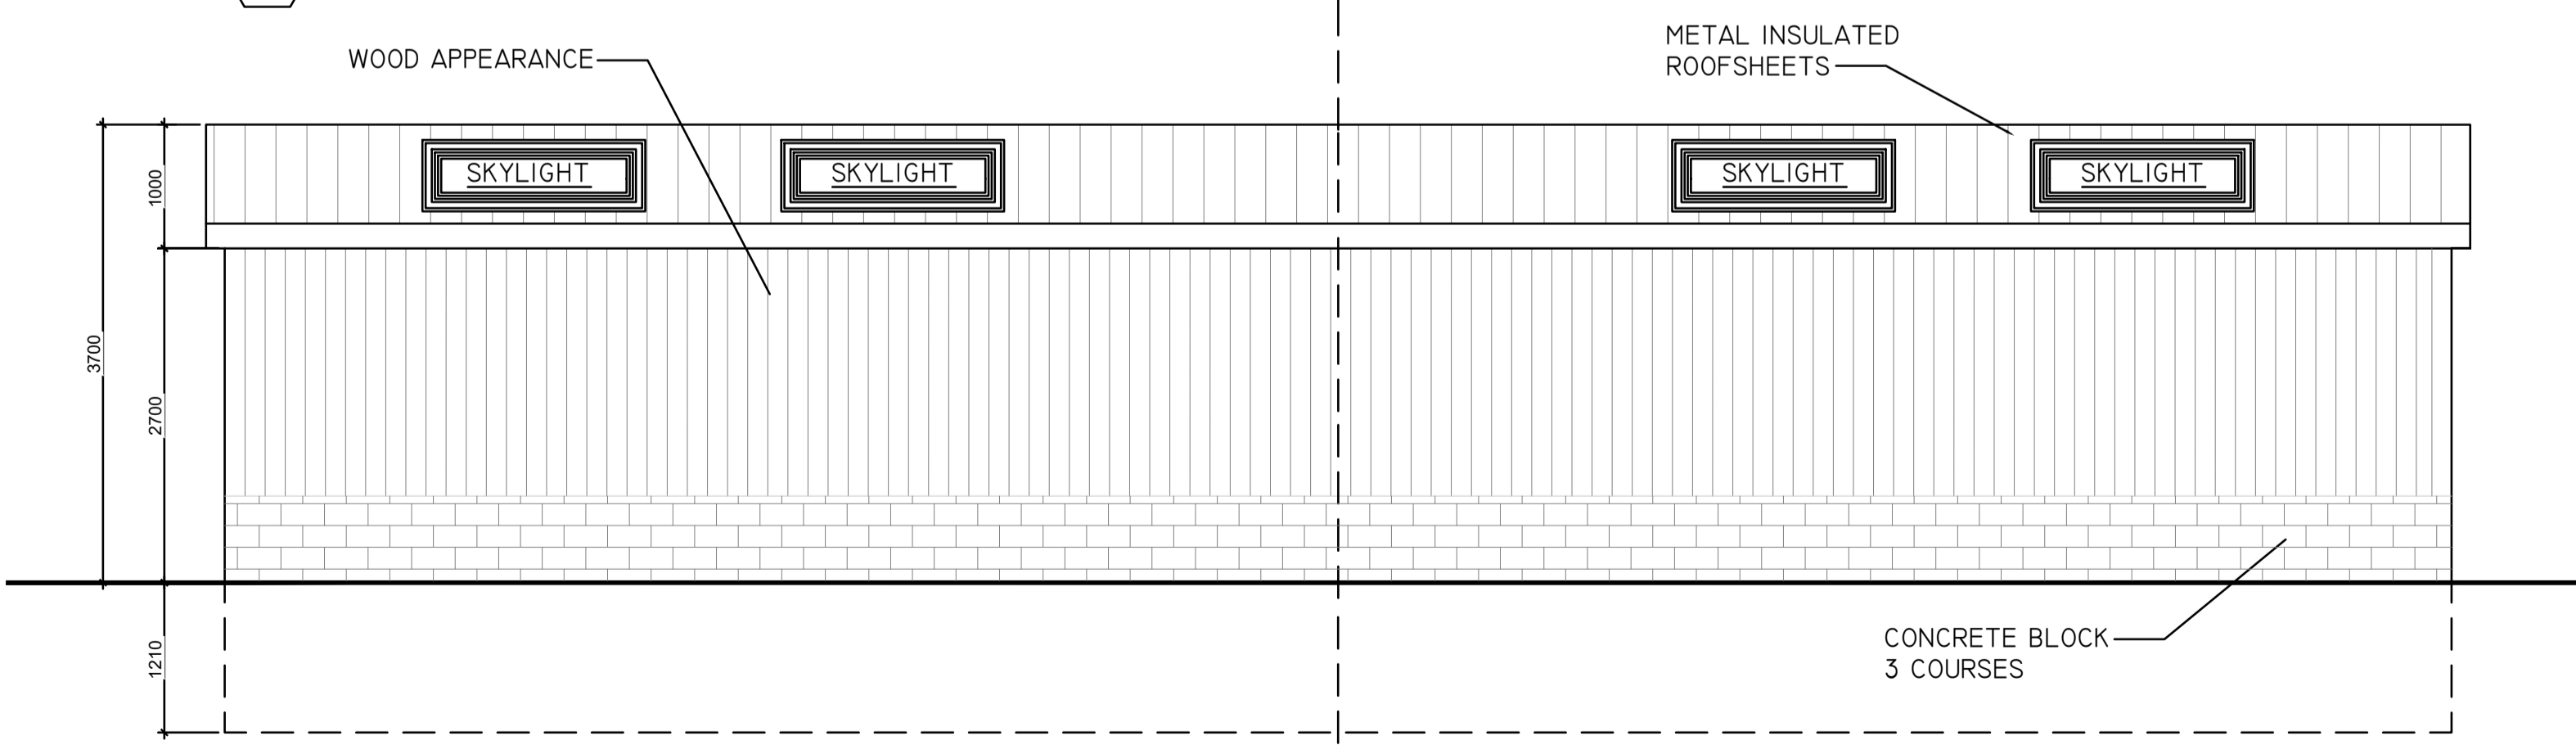

3 REAR ELEVATION

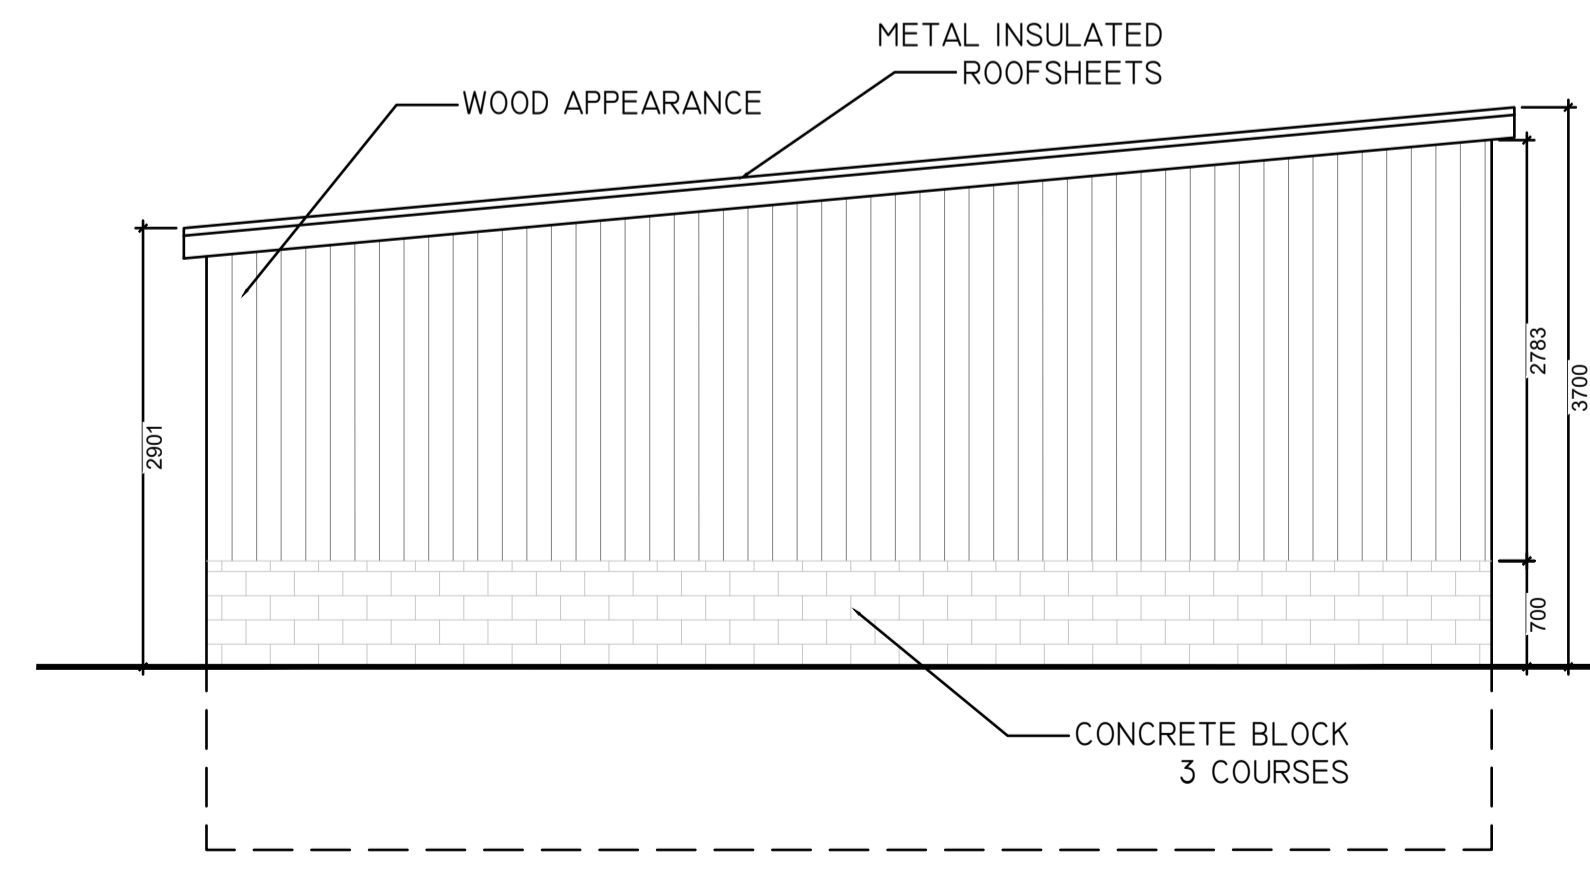

4 LEFT SIDE ELEVATION

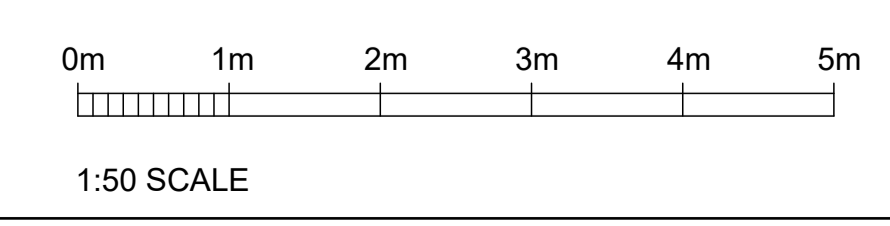

Architecture, Interior, Project Management, Construction

CLIENT	John Thurlbeck
ADDRESS	Scotch Lake Farm, Moor Lane, Harmondsworth, UB7 0AP, UK
SCALE	1:50
PROJECT	PROPOSED DRAWING