




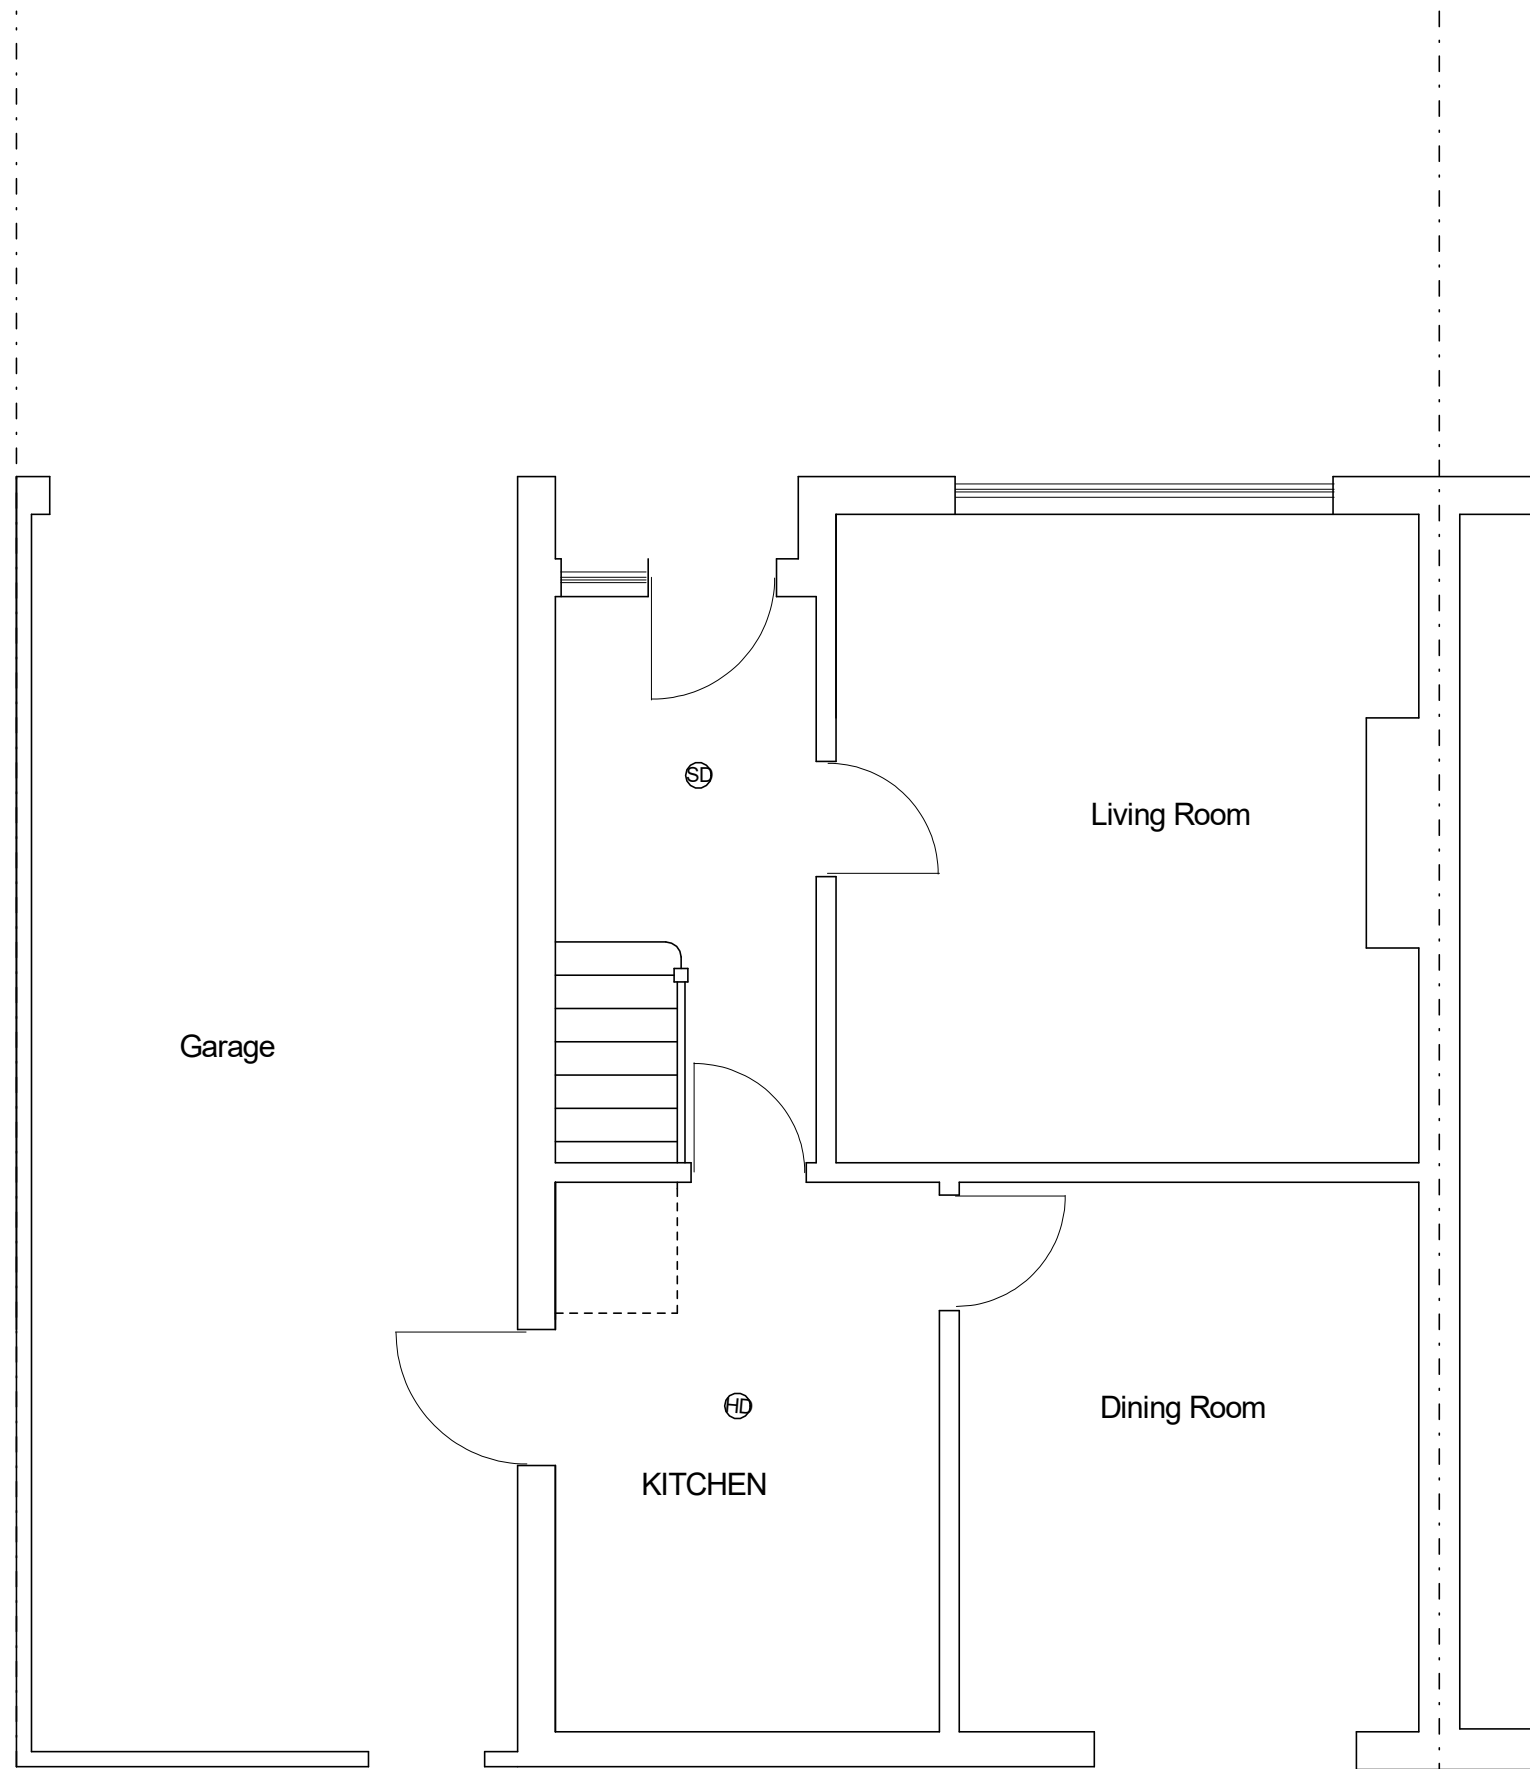


EXISTING GROUND FLOOR

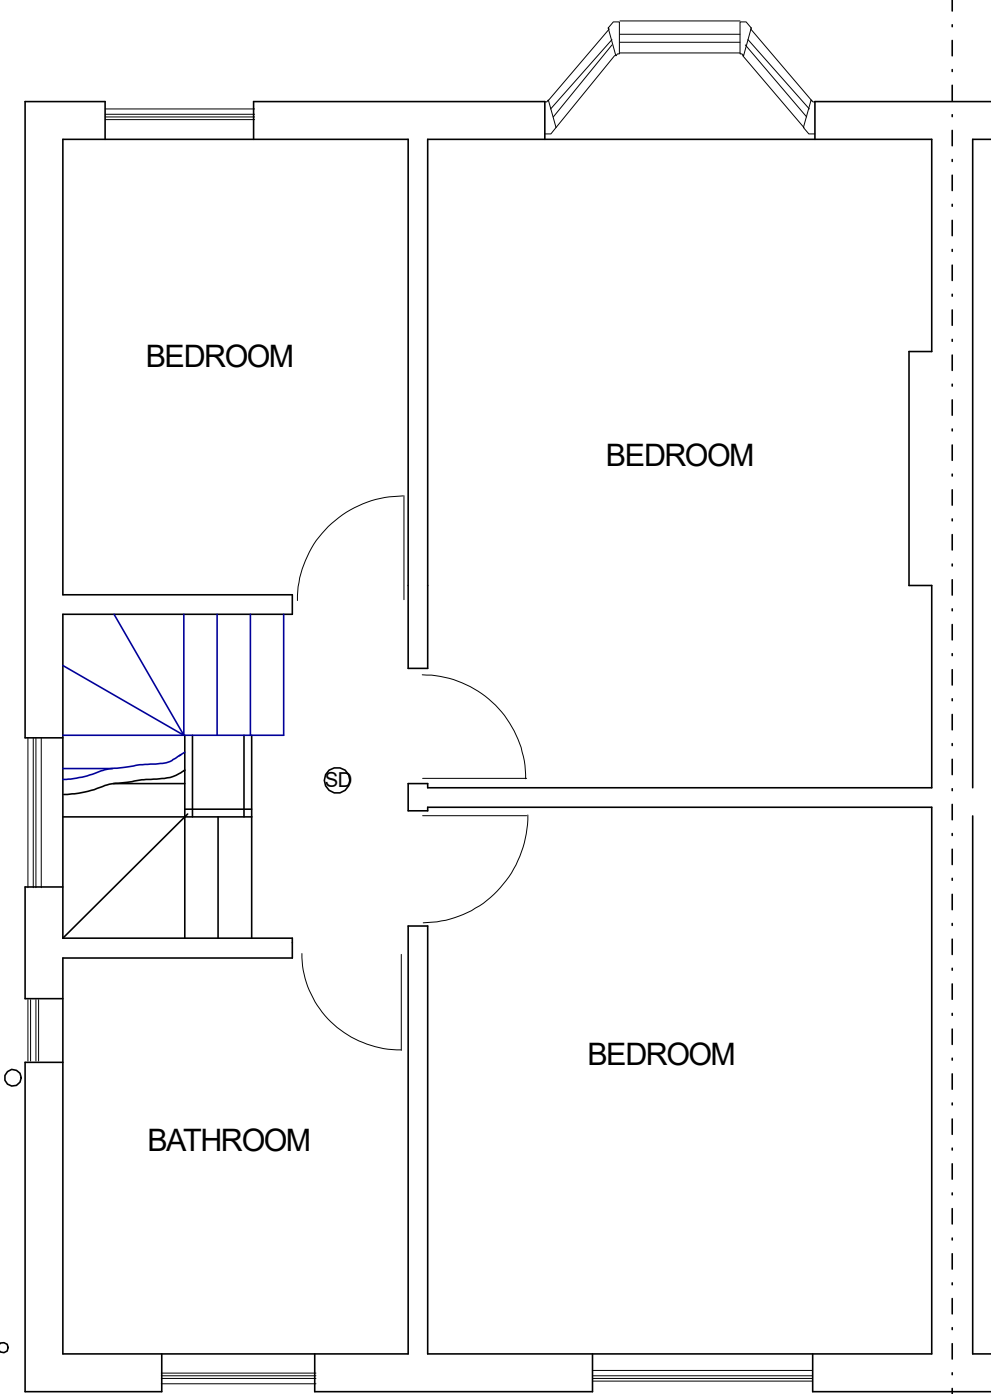


EXISTING FIRST FLOOR

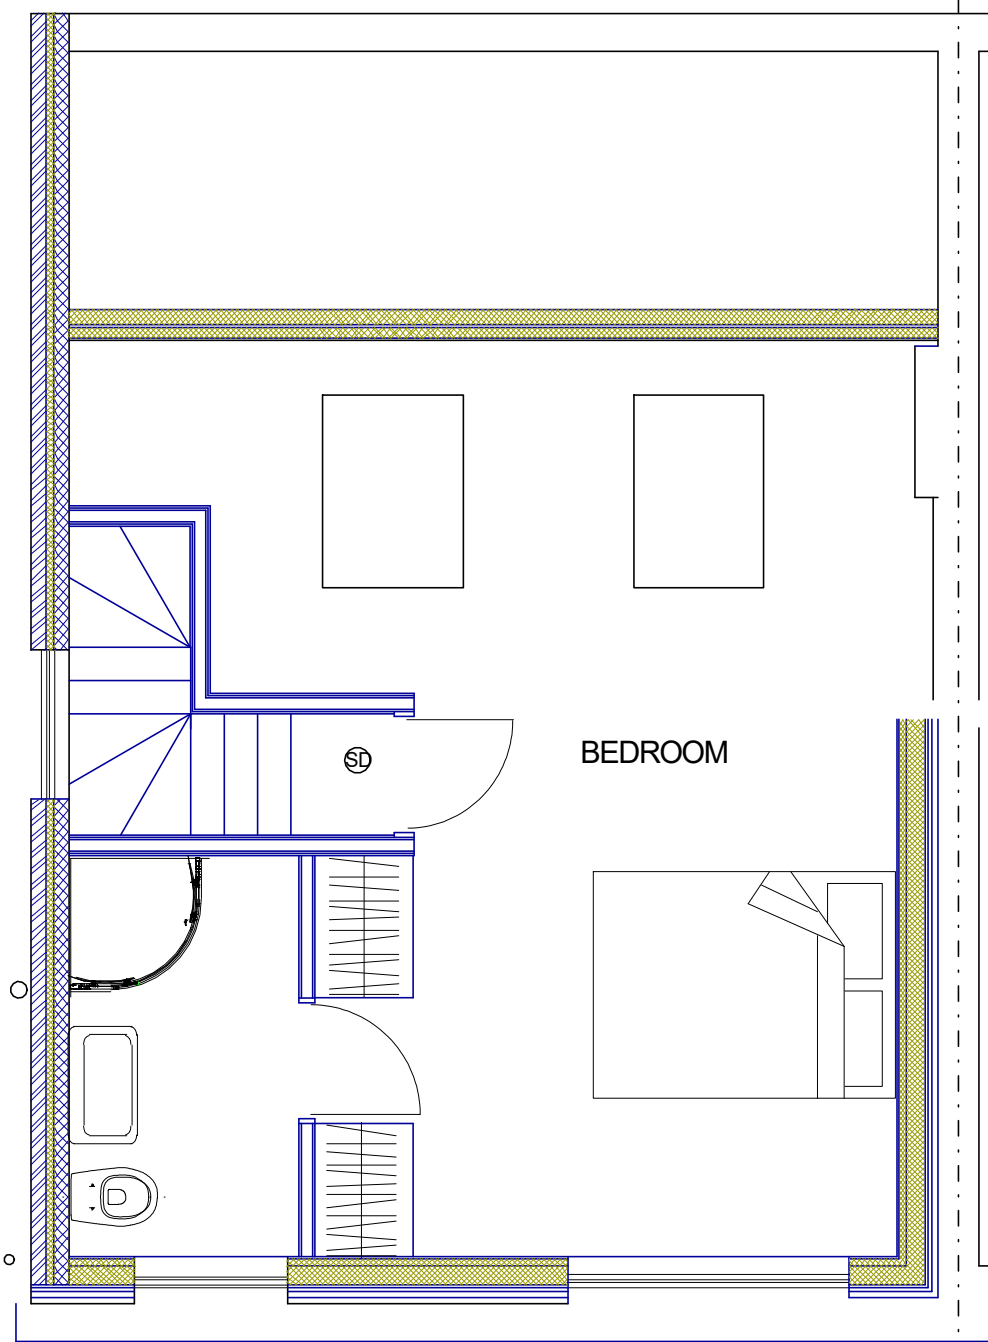


EXISTING LOFT PLAN

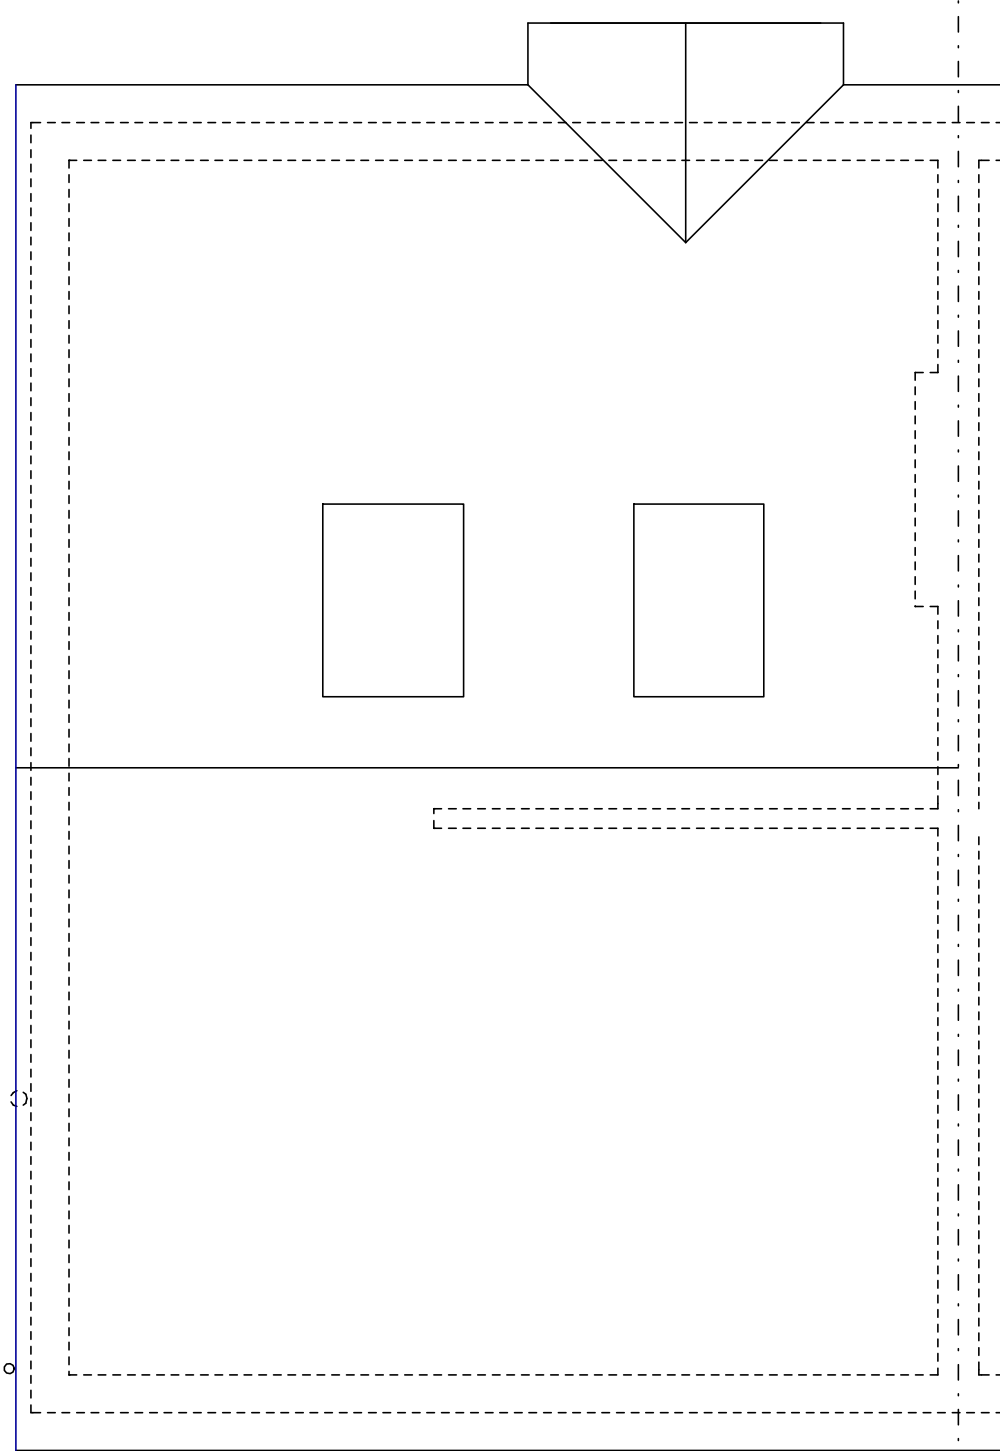


EXISTING ROOF PLAN

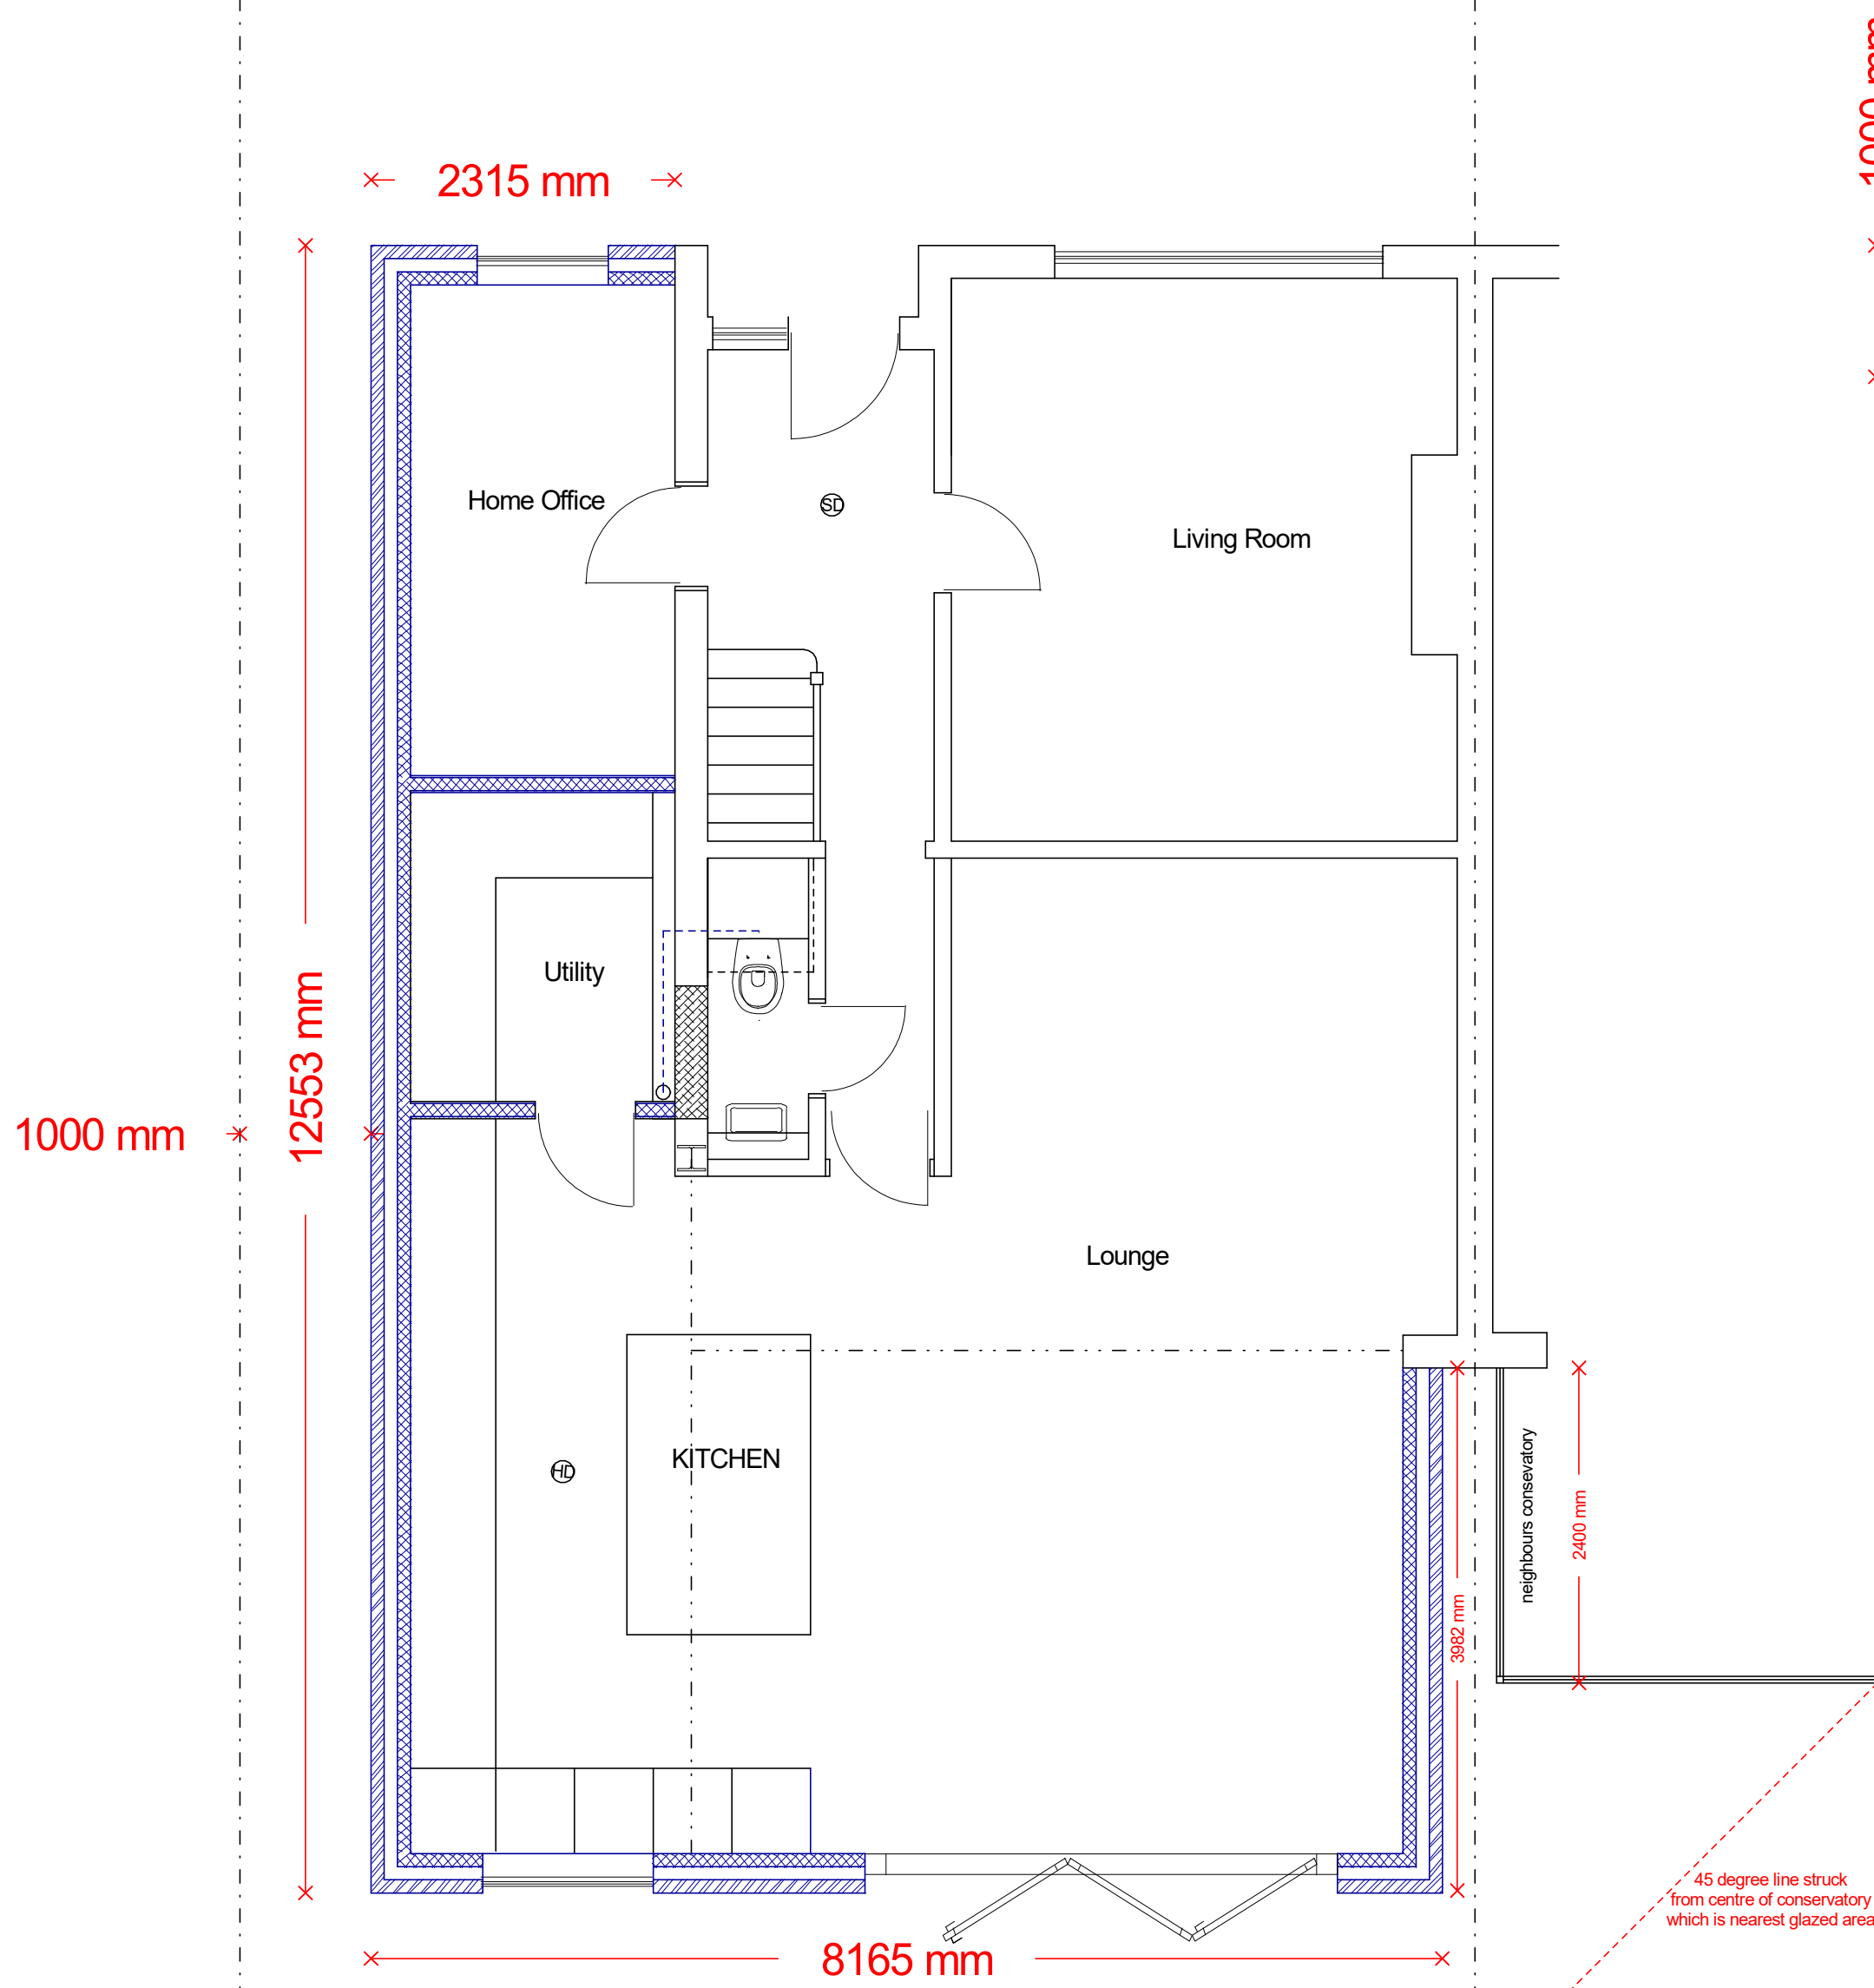


PROPOSED GROUND FLOOR

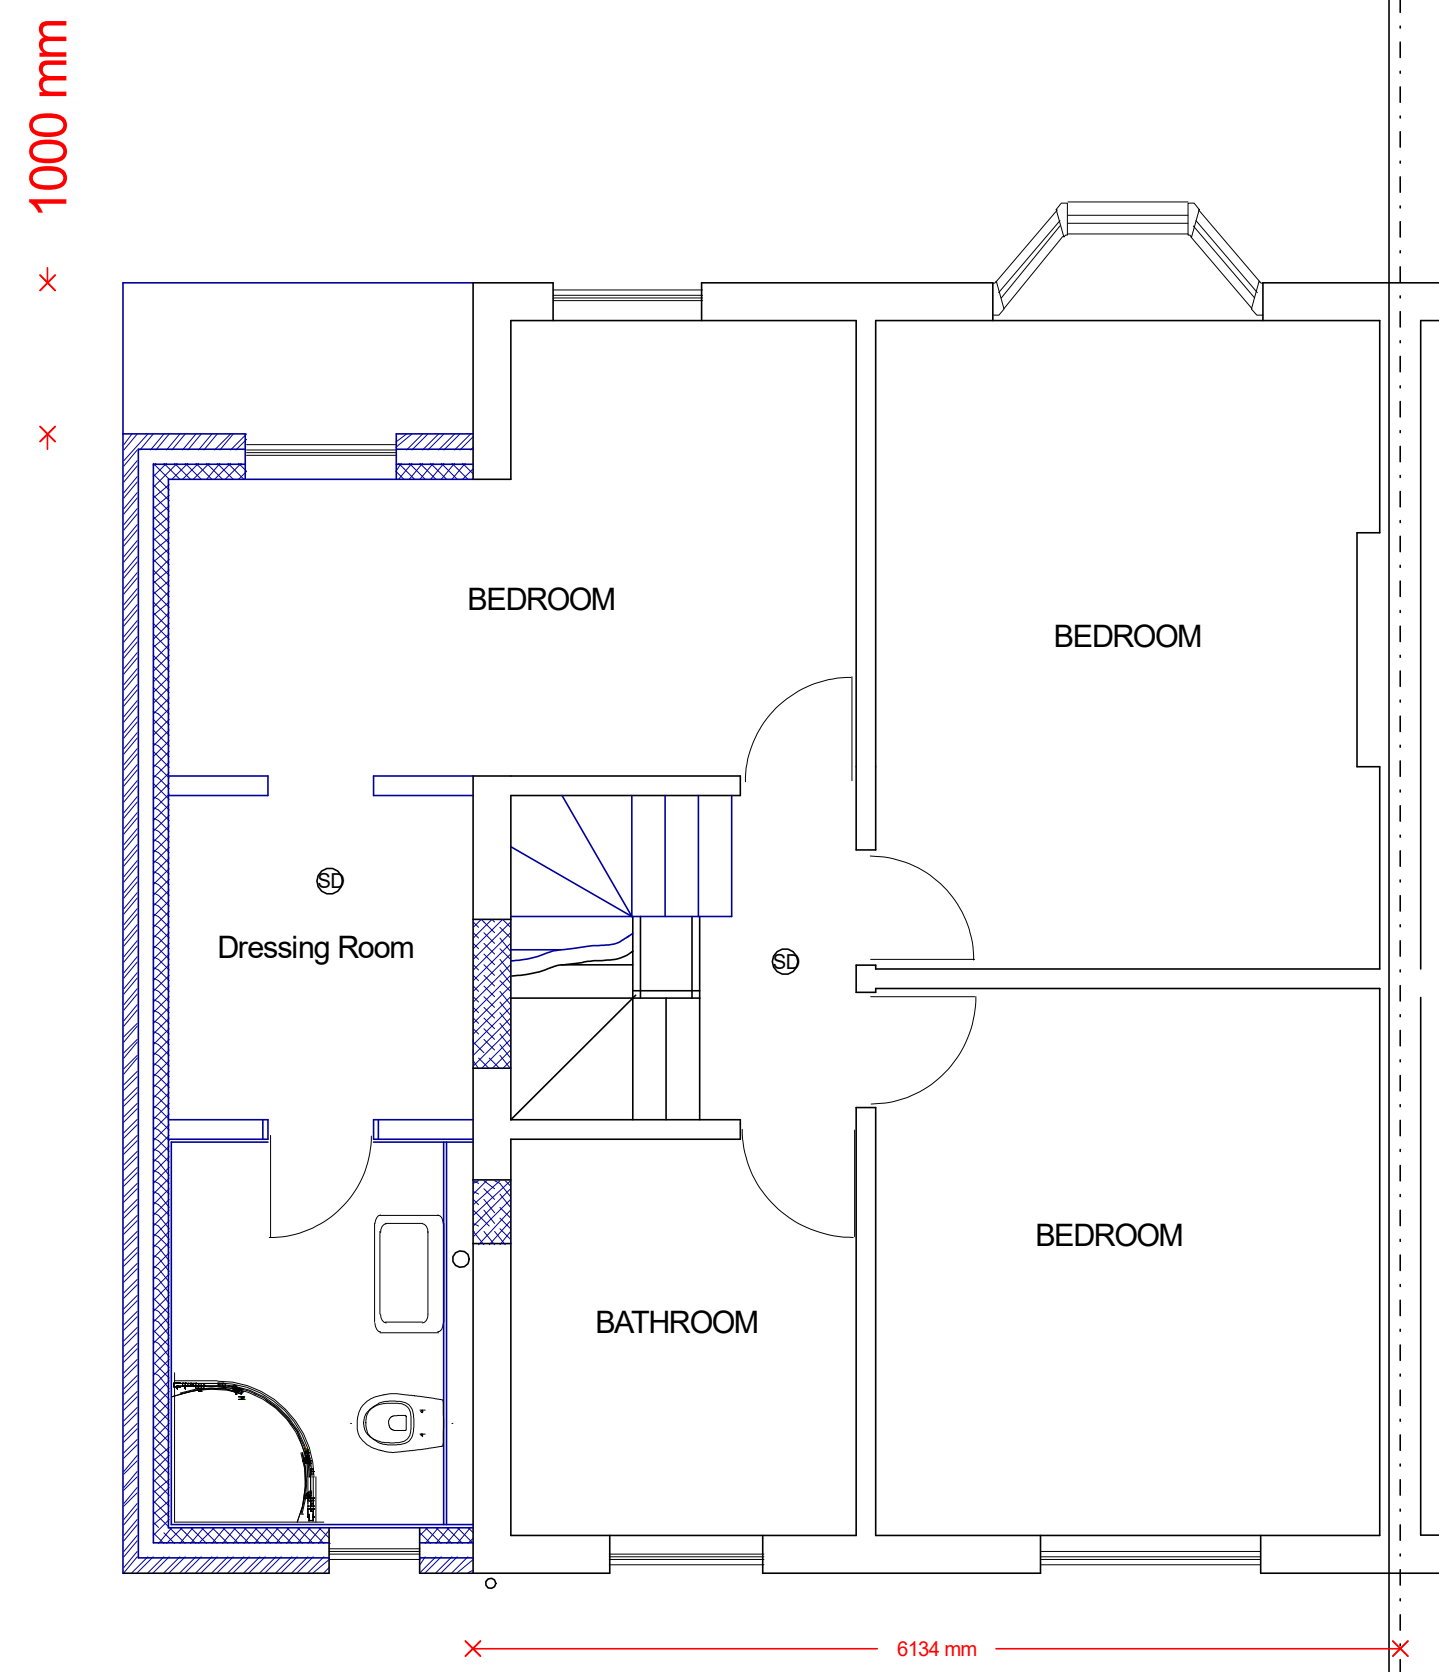

PROPOSED FIRST FLOOR

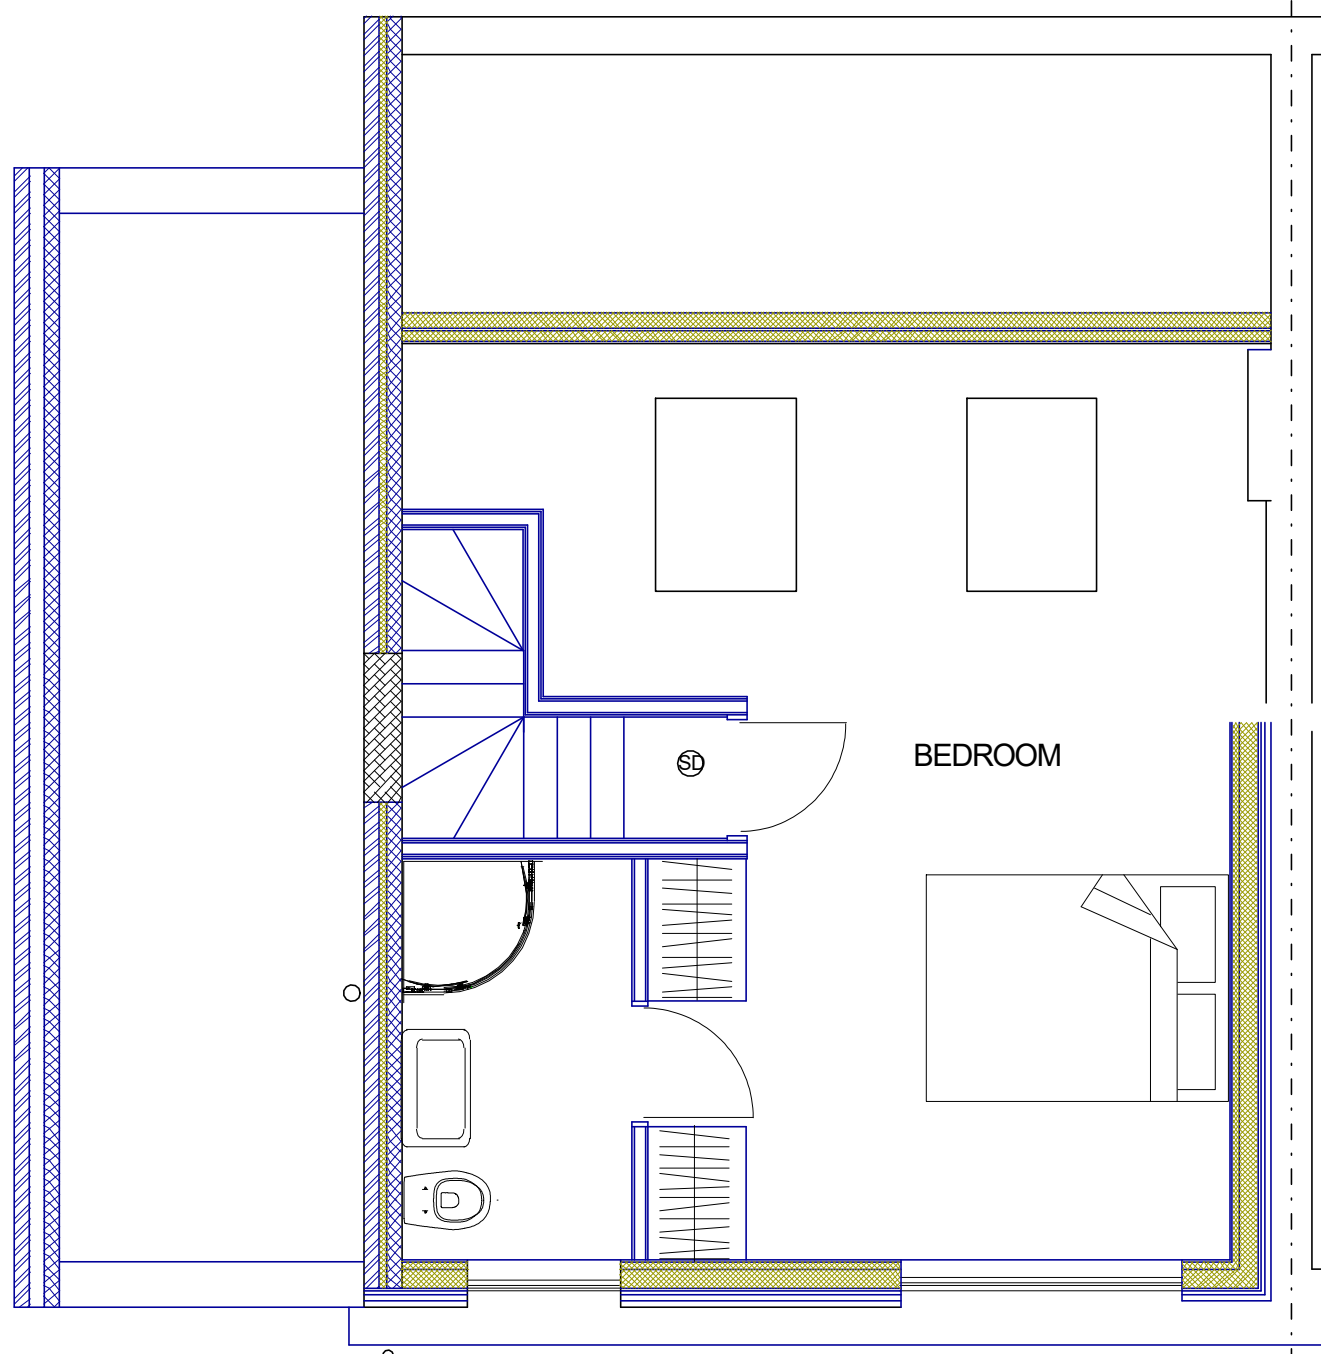

PROPOSED LOFT FLOOR

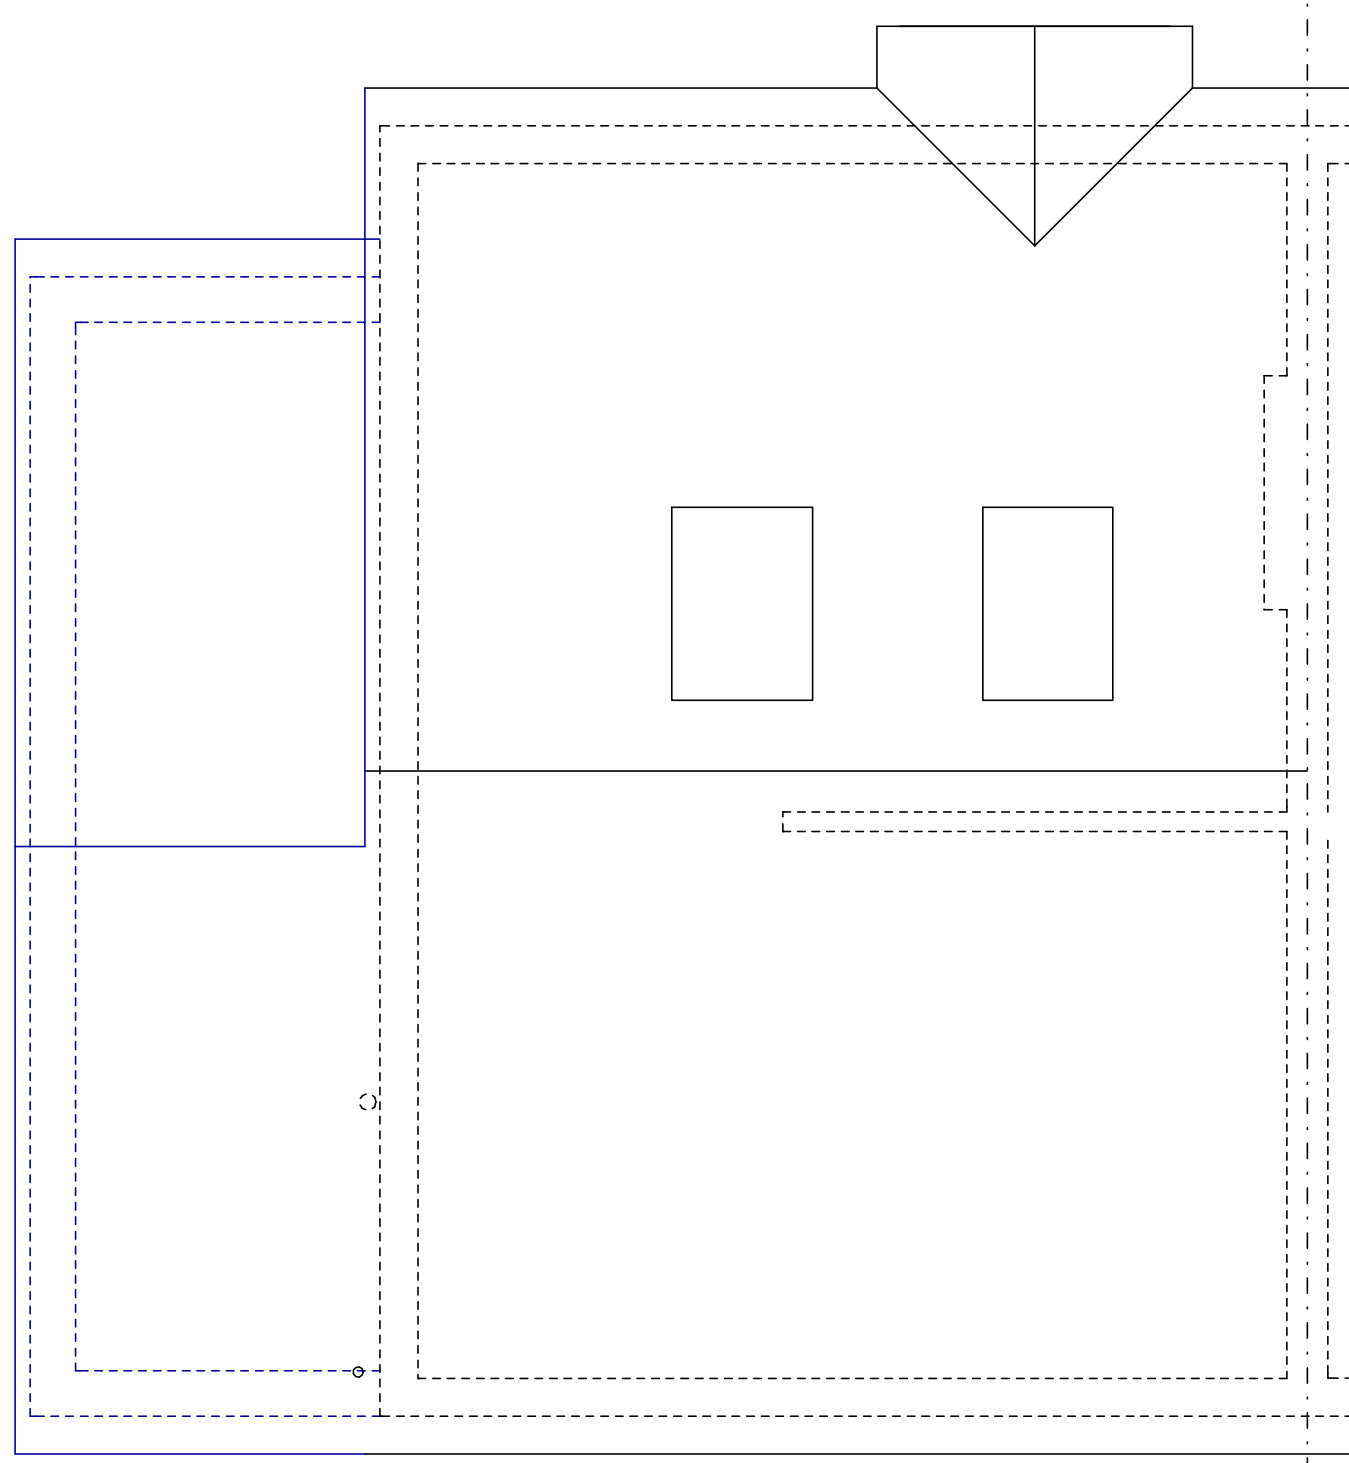

PROPOSED ROOF PLAN

21 CHARLBURY ROAD,
ICKENHAM

PLAN
PROJECT

Existing and Proposed Elevations
Two storey side and single storey
rear extension

DWG No
01
Rev: - a

Date: November 2021
Project: 21 Charlbury Road, Ickenham
Scale 1:50 @ A0
Checked: AW
Drawing Title: Existing Floor Plans
Status: Construction
Job No: 354

Highford
Design and Build Limited
27 Bellamy Close, Ickenham, Middlesex, UB10 8SJ
email: info@highforddesign.co.uk - web: www.highforddesign.co.uk
telephone: 01849 622575 - mobile: 07957 940205