


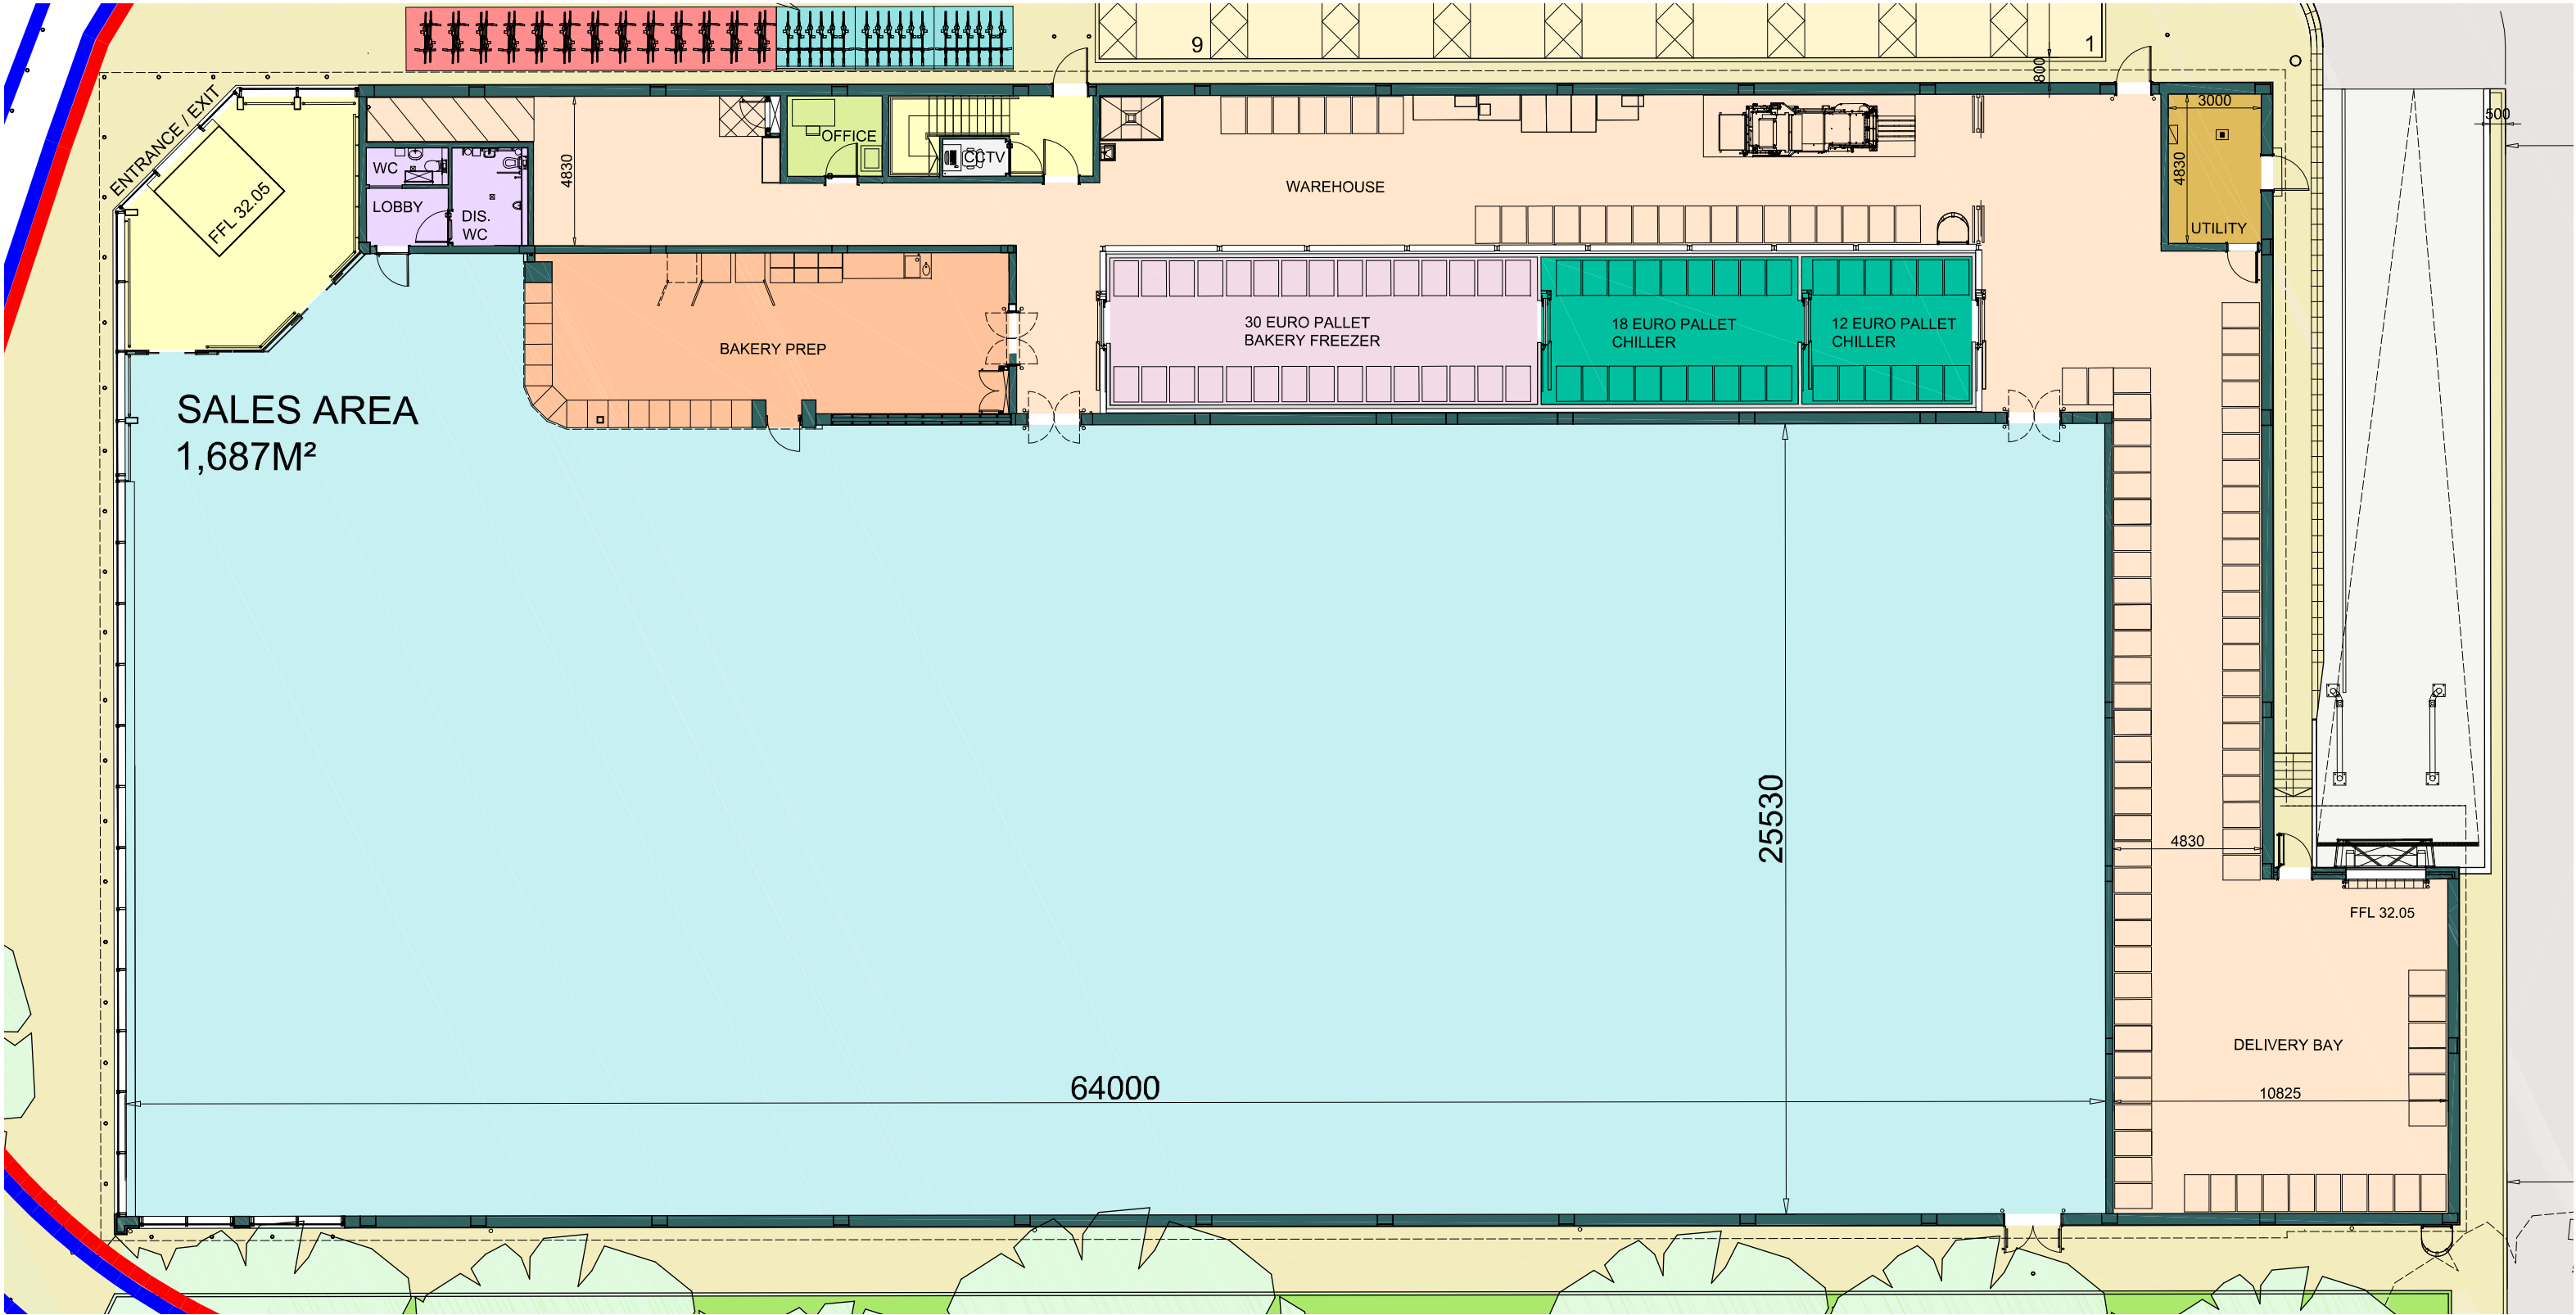

SCHEDULE OF ACCOMMODATION

6 AISLE	TYPE 17	LOF STORE
GEA (ground)	2,622 sq m	
GIA (ground)	2,540 sq m	
Sales	1,687 sq m	
Circulation	64	
Warehouse	486	
Bakery prep	84	
Bakery warehouse	66	
Additional chillers	66	

Lidl site area	0.971 ha
Council site area	0.032 ha
Office	8
Utilities	14
Customer wcs etc	17
CCTV room	3
Internal walls	57

PARKING

Standard	112
Disabled	14
Brown Badge	7
EVCP Active Terra S3 C/JG charging station	2
EVCP Passive Terra S3 C/JG charging station	2
Parent & child	5
TOTAL	142 spaces
Motor cycles	7
Bicycles	18 long stay
Bicycles	26 short stay

& POOLE PATTLE *chartered architects*

TEL: 01473 230580 FAX: 01473 231549 E-MAIL: mail@pooleandpattle.co.uk
5 OBSERVATION COURT 84 PRINCES STREET IPSWICH SUFFOLK IP1 1RY

Project PROPOSED LIDL, CENTRAL AVENUE, HAYES	Date MAR 2015	Scale 1:200 @ A3
Drawing GROUND FLOOR PLAN AS PROPOSED	3176	403 P

© this drawing must not be reproduced in whole or part without written consent