






EXISTING REAR ELEVATION

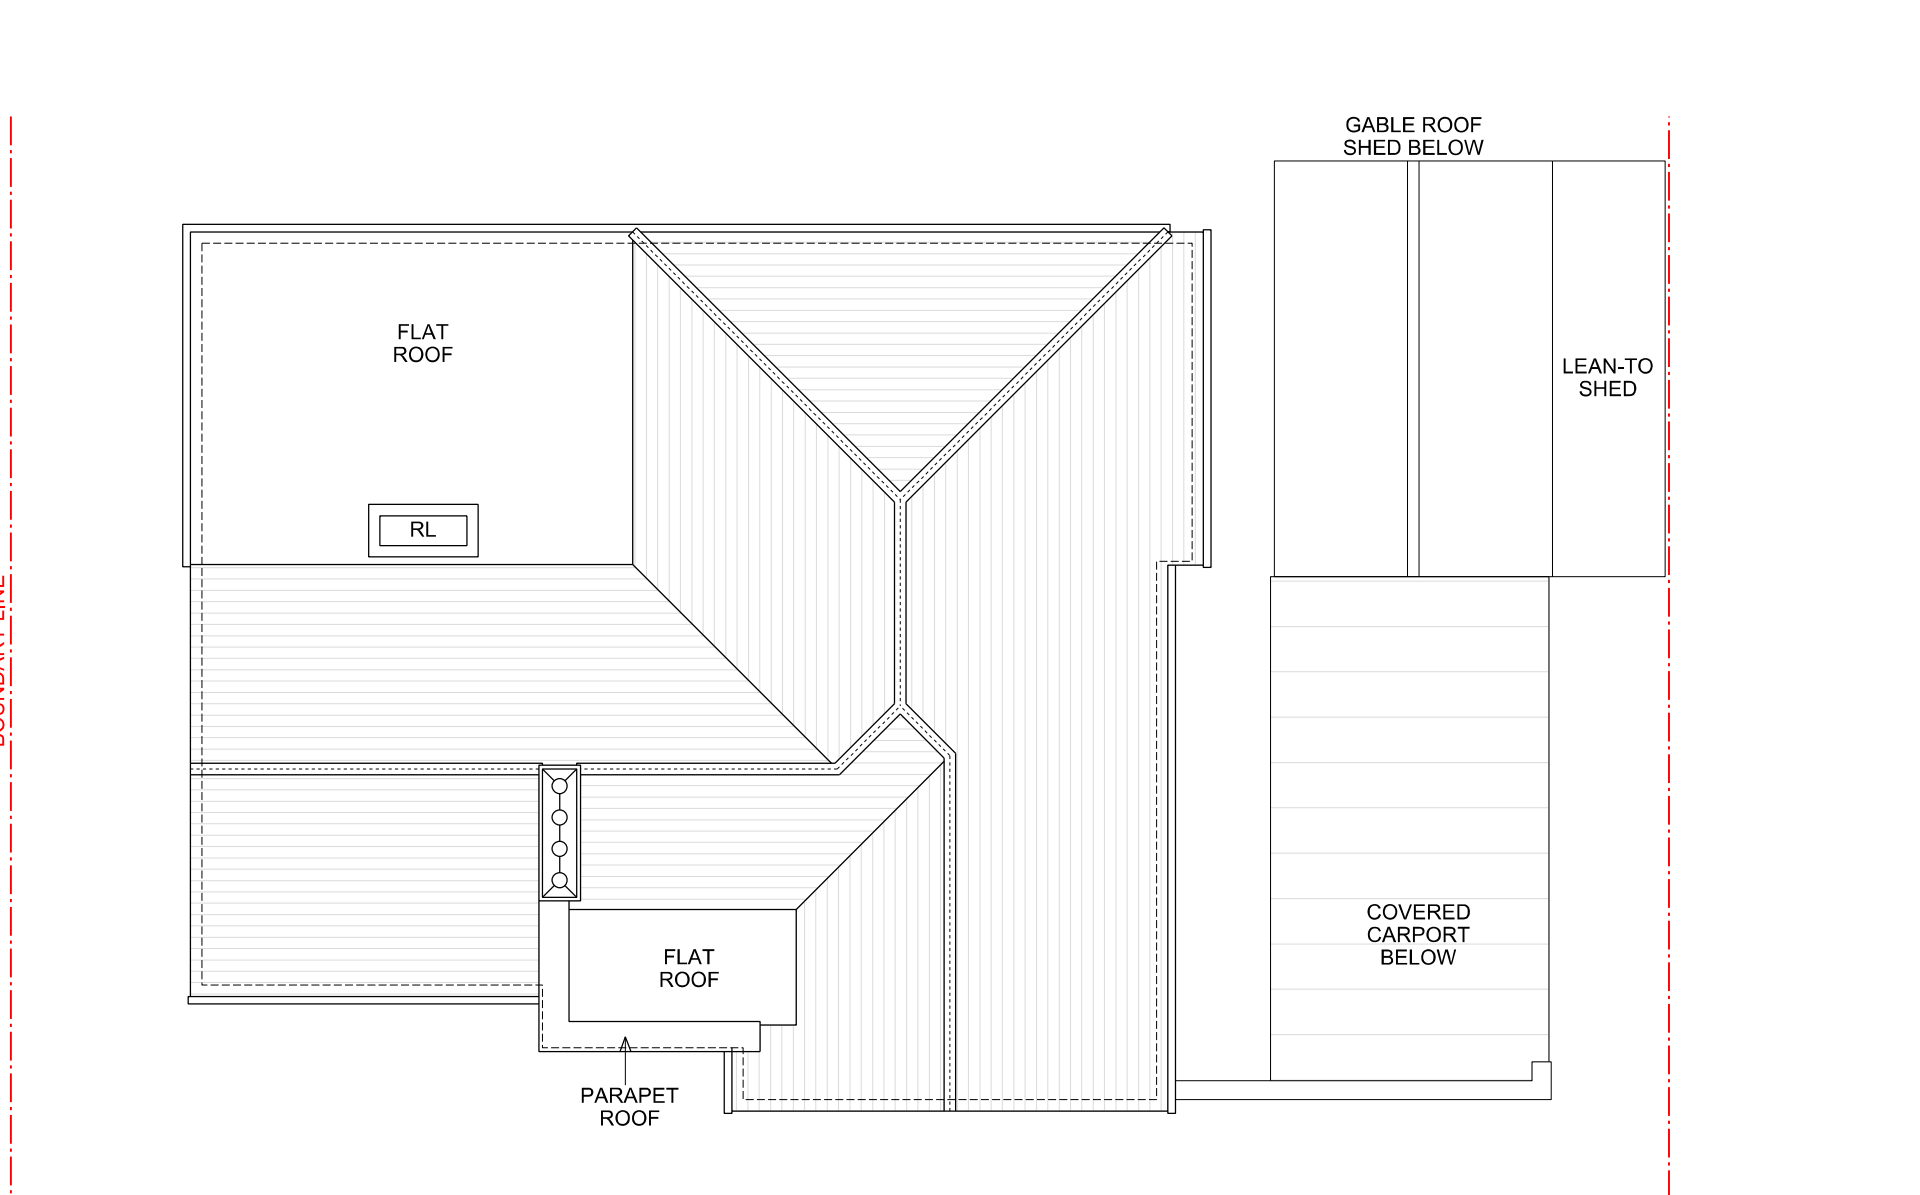


EXISTING FLANK ELEVATION

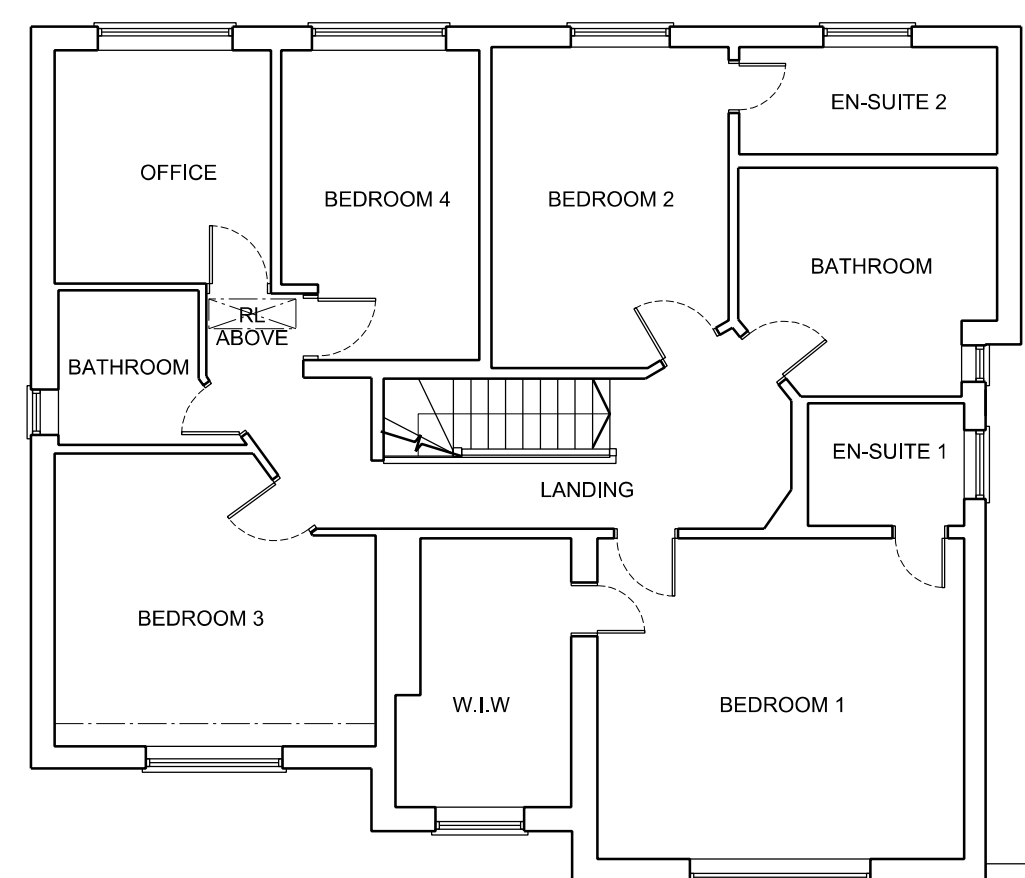

EXISTING FIRST FLOOR PLAN

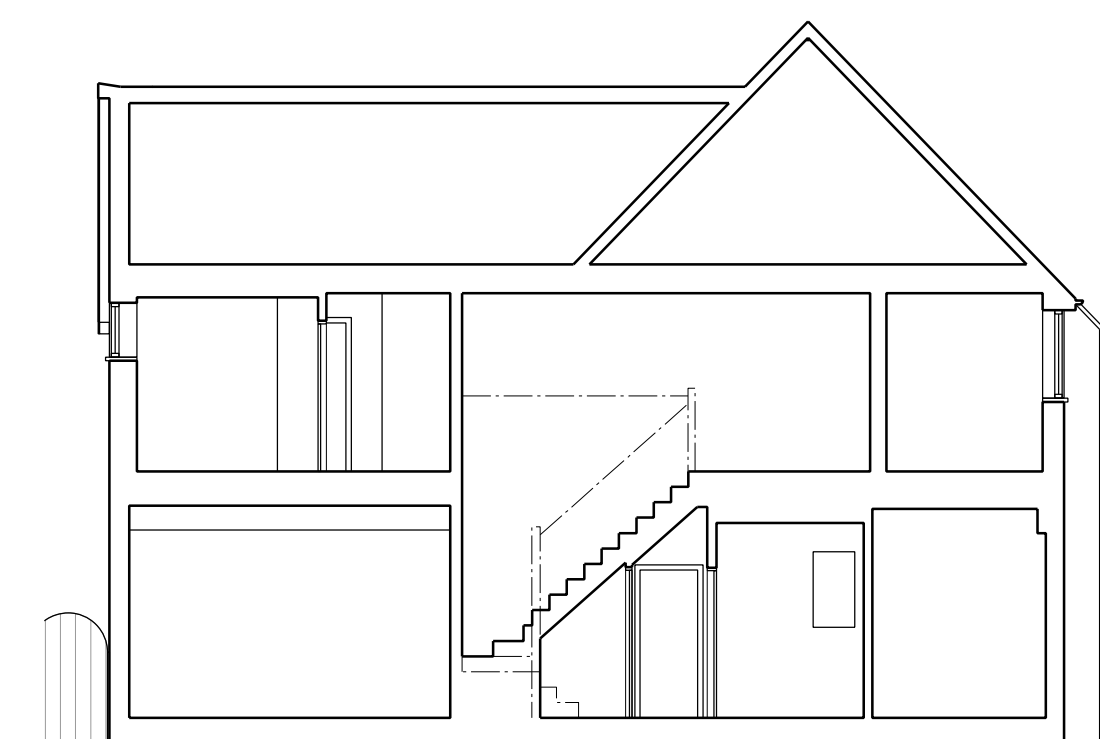

EXISTING TYPICAL SECTION

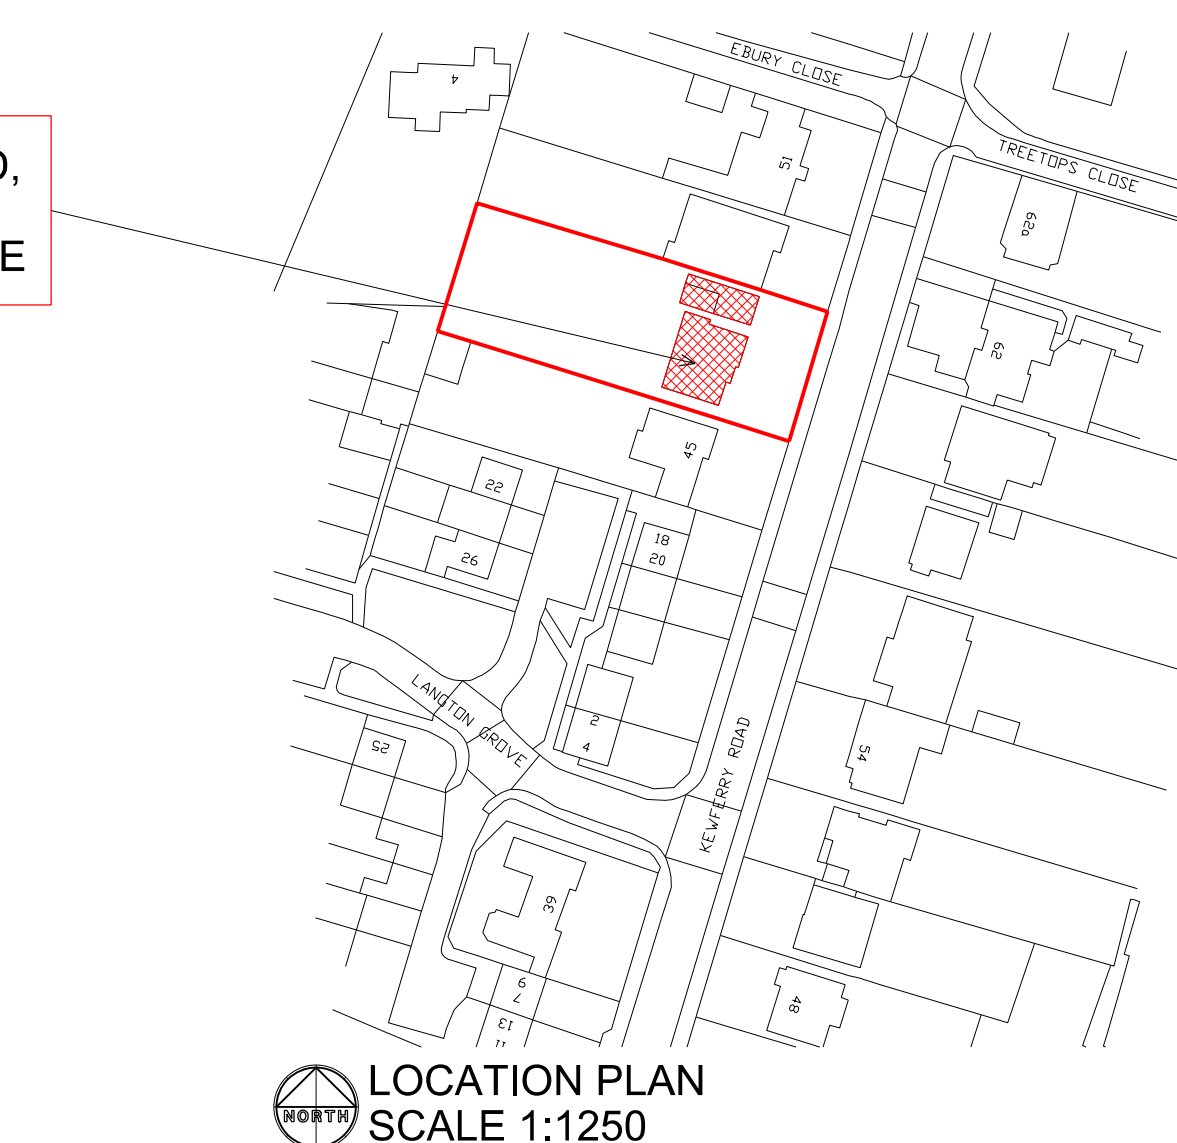

A		14/09/23		TREE SURVEY ADDED		P/D/S	
REVISION	DATE	COMMENTS				AUTHOR / CHECKED	
■		NORTH STUDIO 116A HIGH STREET EDWARE HA8 7EL					
■		SOUTH STUDIO MATRIX STUDIOS 91 PETERBOROUGH ROAD LONDON SW6 3BU					
■		design@dsquared.co.uk www.dsquared.co.uk 020 8732 5620					
TITLE 47 KEWFERRY ROAD, NORTHWOOD, HILLINGDON, HA6 2PE							
DETAIL EXISTING FLOOR PLANS, TYPICAL SECTION & ELEVATIONS							
DATE	SCALE	PAPER SIZE	AUTHOR / CHECKED				
JUL 23	1:100, 1:1250	A1	P/B / D/S				
DRAWING No.		REVISION	STATUS				
23018 HH1 01.01		A	HOUSEHOLDER APP				
CONTRACTORS MUST CHECK ALL DIMENSIONS ON SITE. ONLY FIGURED DIMENSIONS ARE TO BE WORKED FROM. DISCREPANCIES MUST BE REPORTED TO THE ARCHITECT BEFORE PROCEEDING. © THIS DRAWING IS COPYRIGHT.							
SCALE BAR							
m	1	5	10	15			