




EXISTING FRONT ELEVATION




EXISTING REAR ELEVATION




EXISTING SIDE ELEVATION

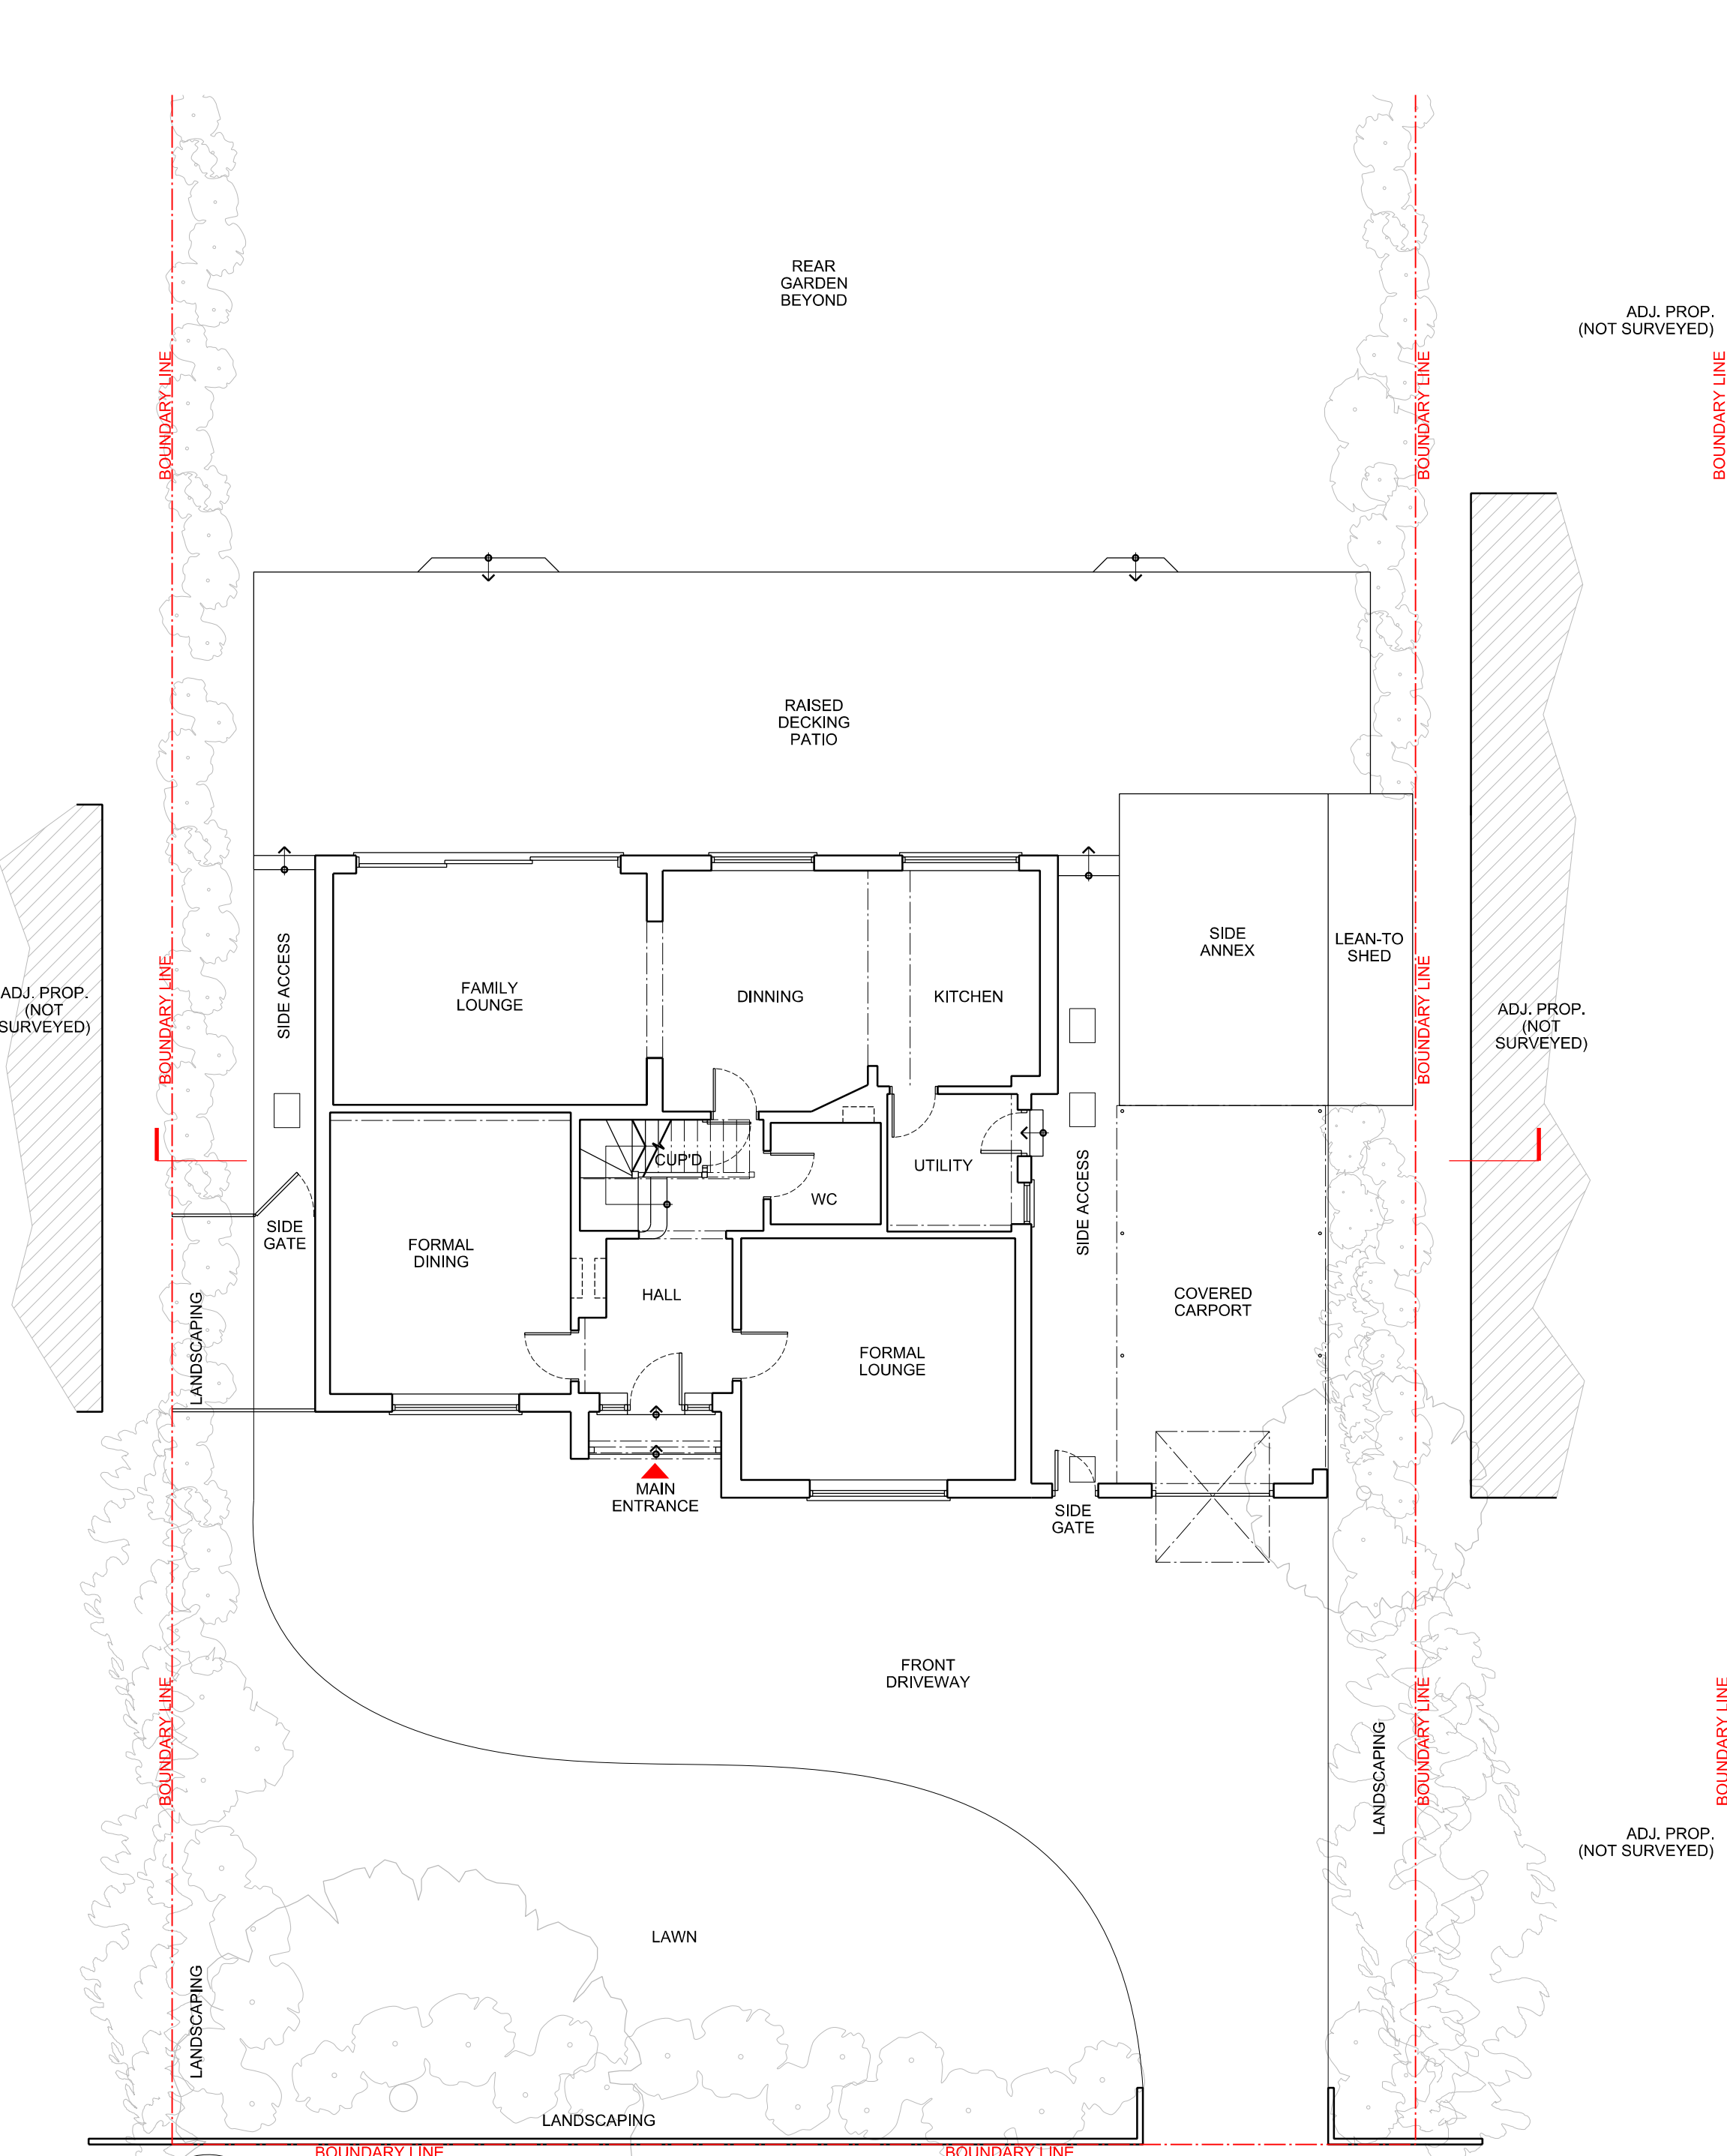


EXISTING GROUND FLOOR PLAN

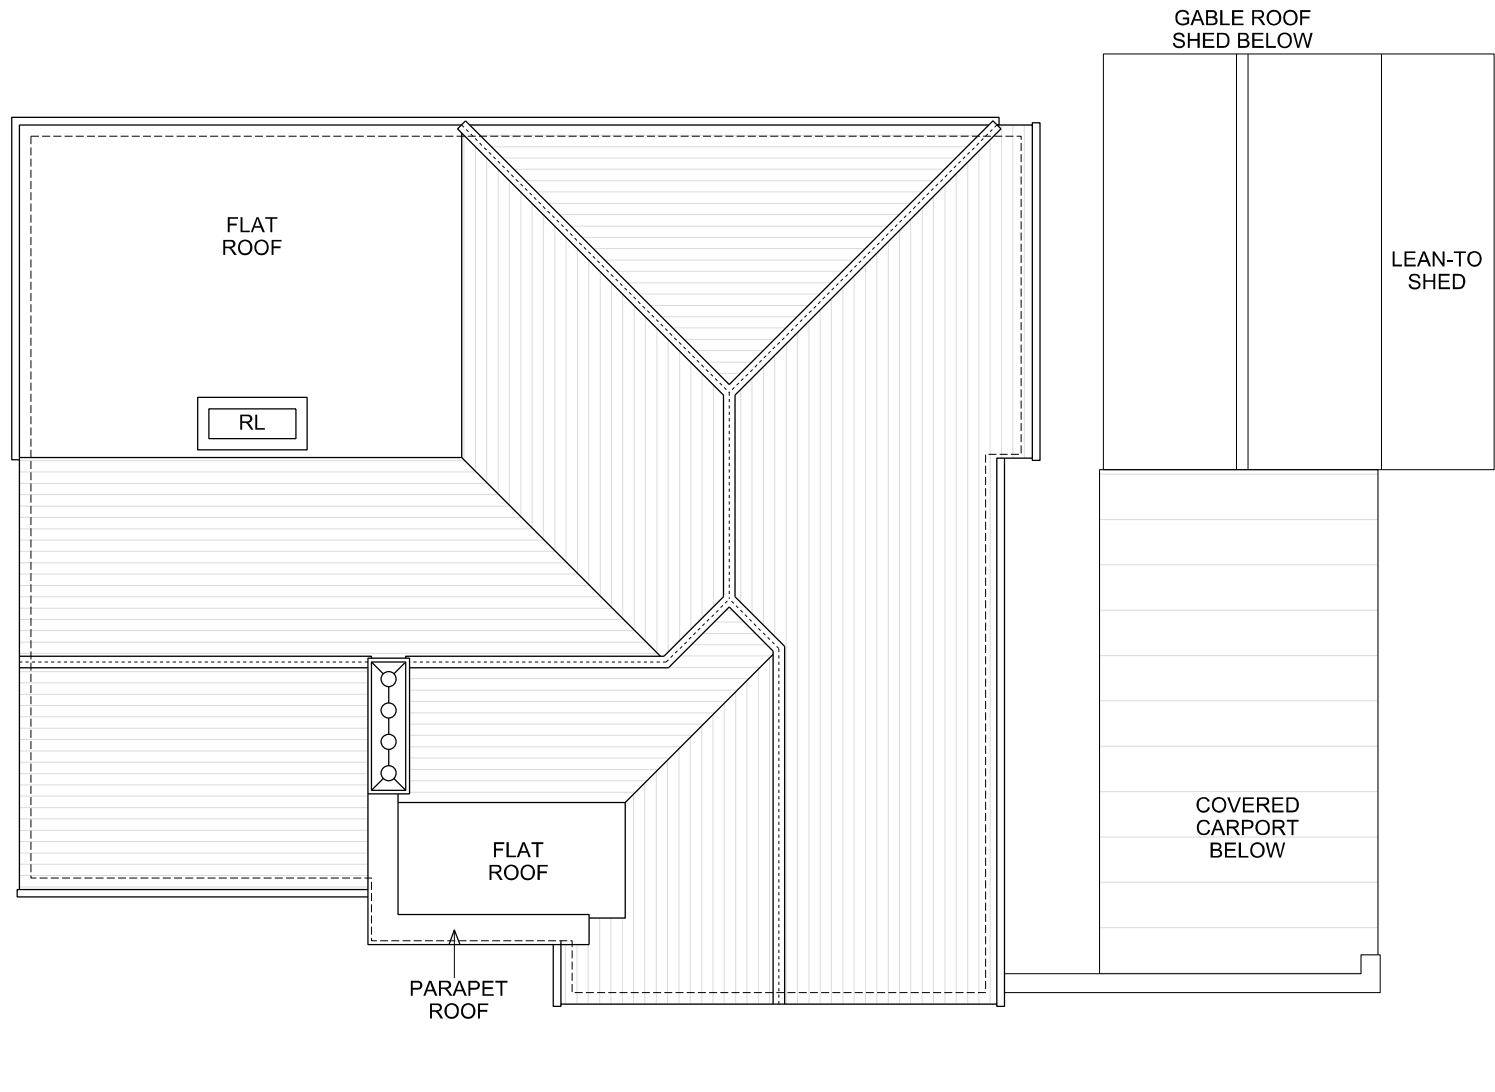


EXISTING ROOF PLAN

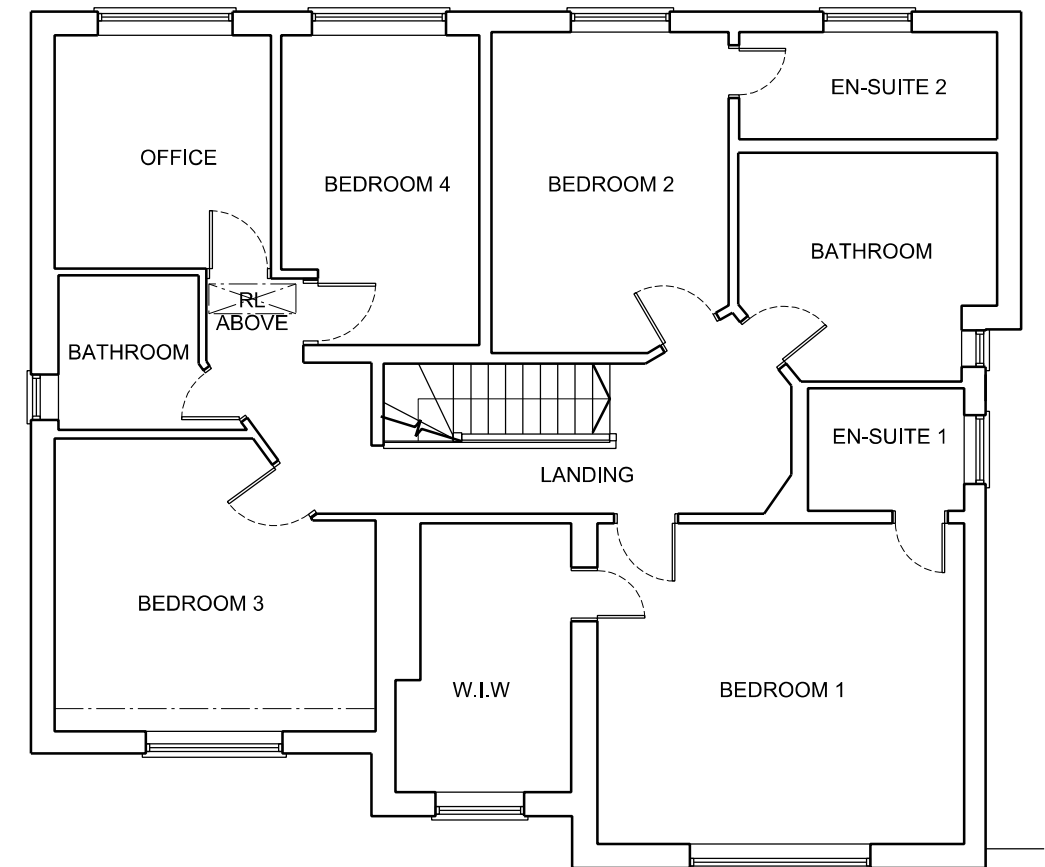

EXISTING FIRST FLOOR PLAN

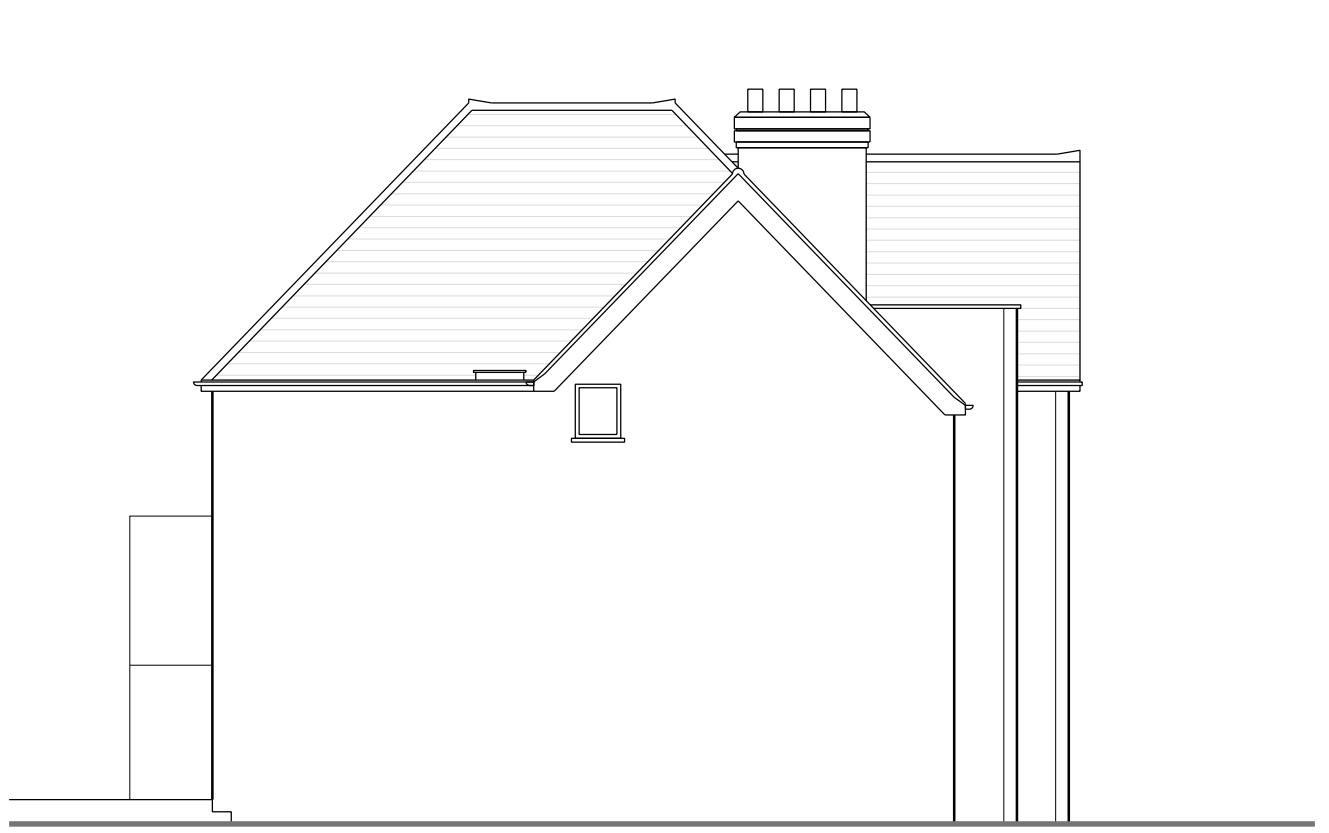


EXISTING FLANK ELEVATION

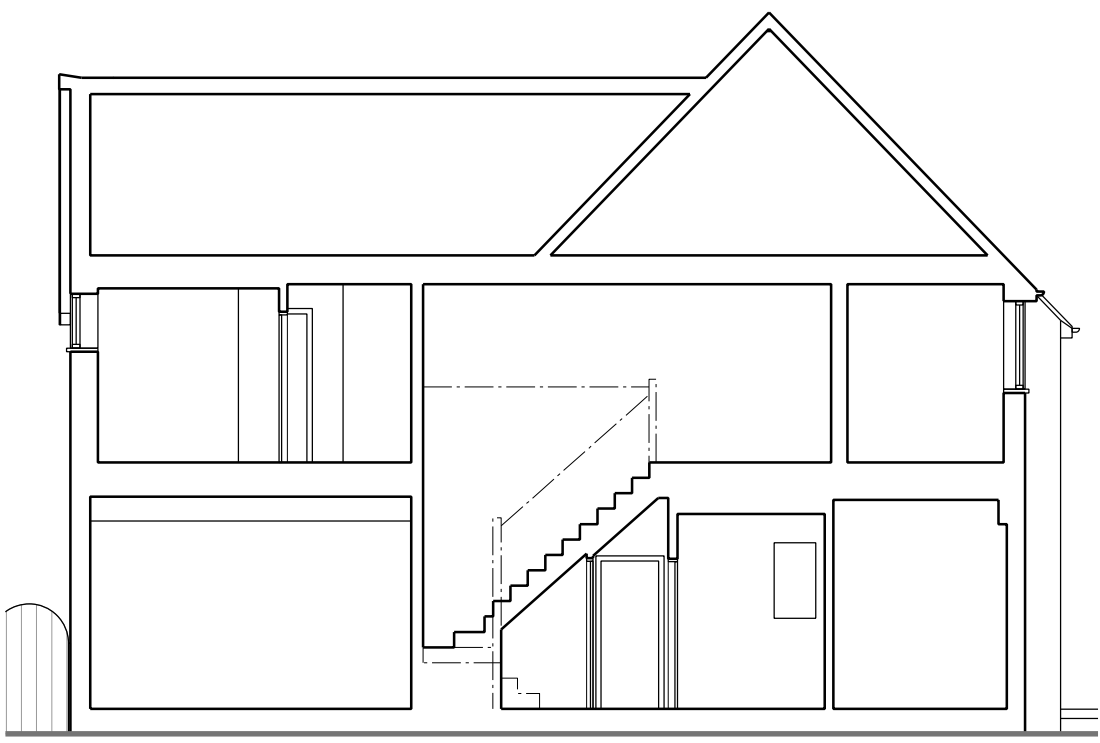

EXISTING TYPICAL SECTION

47 KEWFERRY ROAD,
NORTHWOOD,
HILLINGDON, HA6 2PE

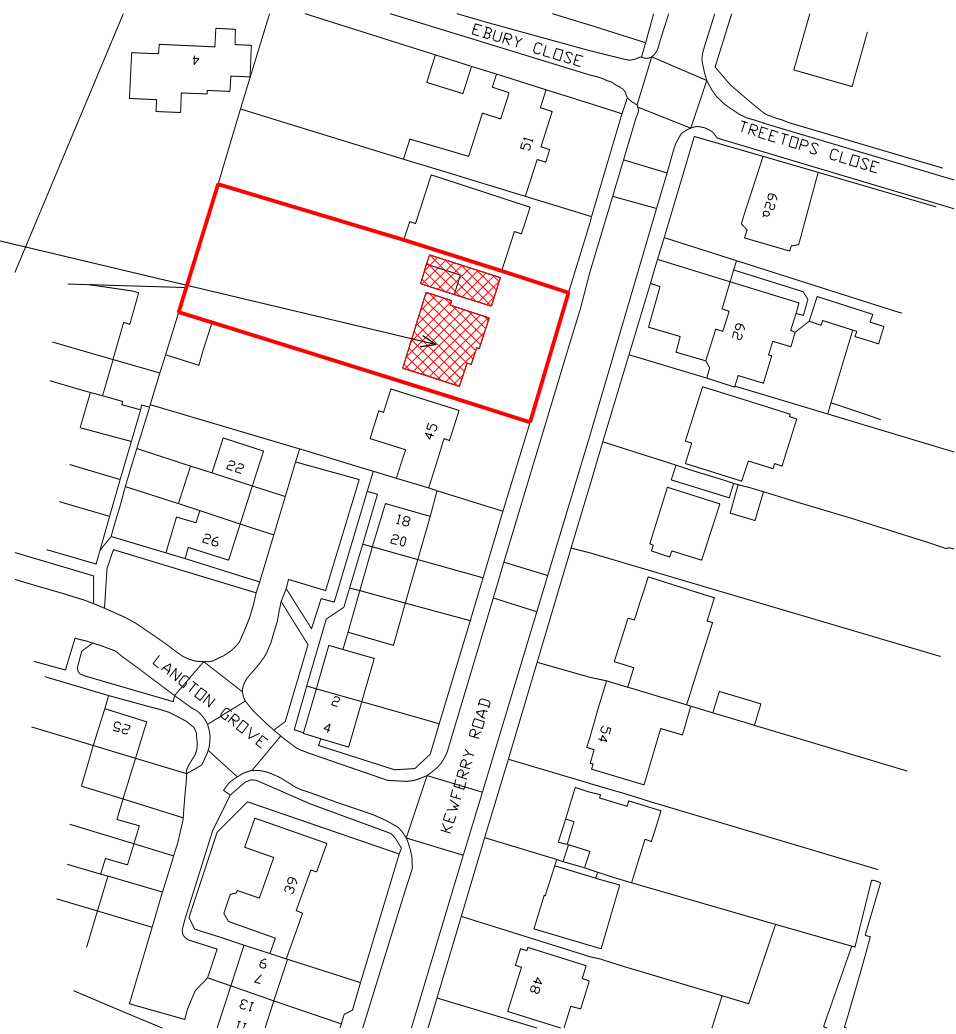

LOCATION PLAN
SCALE 1:1250

REVISION	DATE	COMMENTS	AUTHOR / CHECKED
■ NORTH STUDIO 116A HIGH STREET EDGWARE HA8 7EL			
■ SOUTH STUDIO MATRIX STUDIOS 91 PETERBOROUGH ROAD LONDON SW8 3BU			
■ design@dsquared.co.uk	■ www.dsquared.co.uk	■ 020 8732 9620	DS SQUARED architects
TITLE			
47 KEWFERRY ROAD, NORTHWOOD, HILLINGDON, HA6 2PE			
DETAIL			
EXISTING FLOOR PLANS, TYPICAL SECTION & ELEVATIONS			
DATE	SCALE	PAPER SIZE	AUTHOR / CHECKED
JUL 23	1:100, 1:1250	A1	PB/DS
DRAWING No.	REVISION	STATUS	
23018 HH1 01.01		HOUSEHOLDER APP	
CONTRACTORS MUST CHECK ALL DIMENSIONS ON SITE. ONLY FIGURED DIMENSIONS ARE TO BE WORKED FROM. DISCREPANCIES MUST BE REPORTED TO THE ARCHITECT BEFORE PROCEEDING. © THIS DRAWING IS COPYRIGHT.			
SCALE BAR			
m	1	5	10 15