


COPYRIGHT
THIS DRAWING OR DESIGN IS THE COPYRIGHT AND MAY NOT BE
REPRODUCED WITHOUT WRITTEN CONSENT.
CONTRACTOR RESPONSIBLE FOR CORRECT SETTING OUT ON SITE. ANY
DISCREPANCIES TO BE NOTED TO THE OCCUPIER IMMEDIATELY.

| REVISED | REVISION | DATE |
|---------|----------|------|
| A | | |
| | | |
| | | |

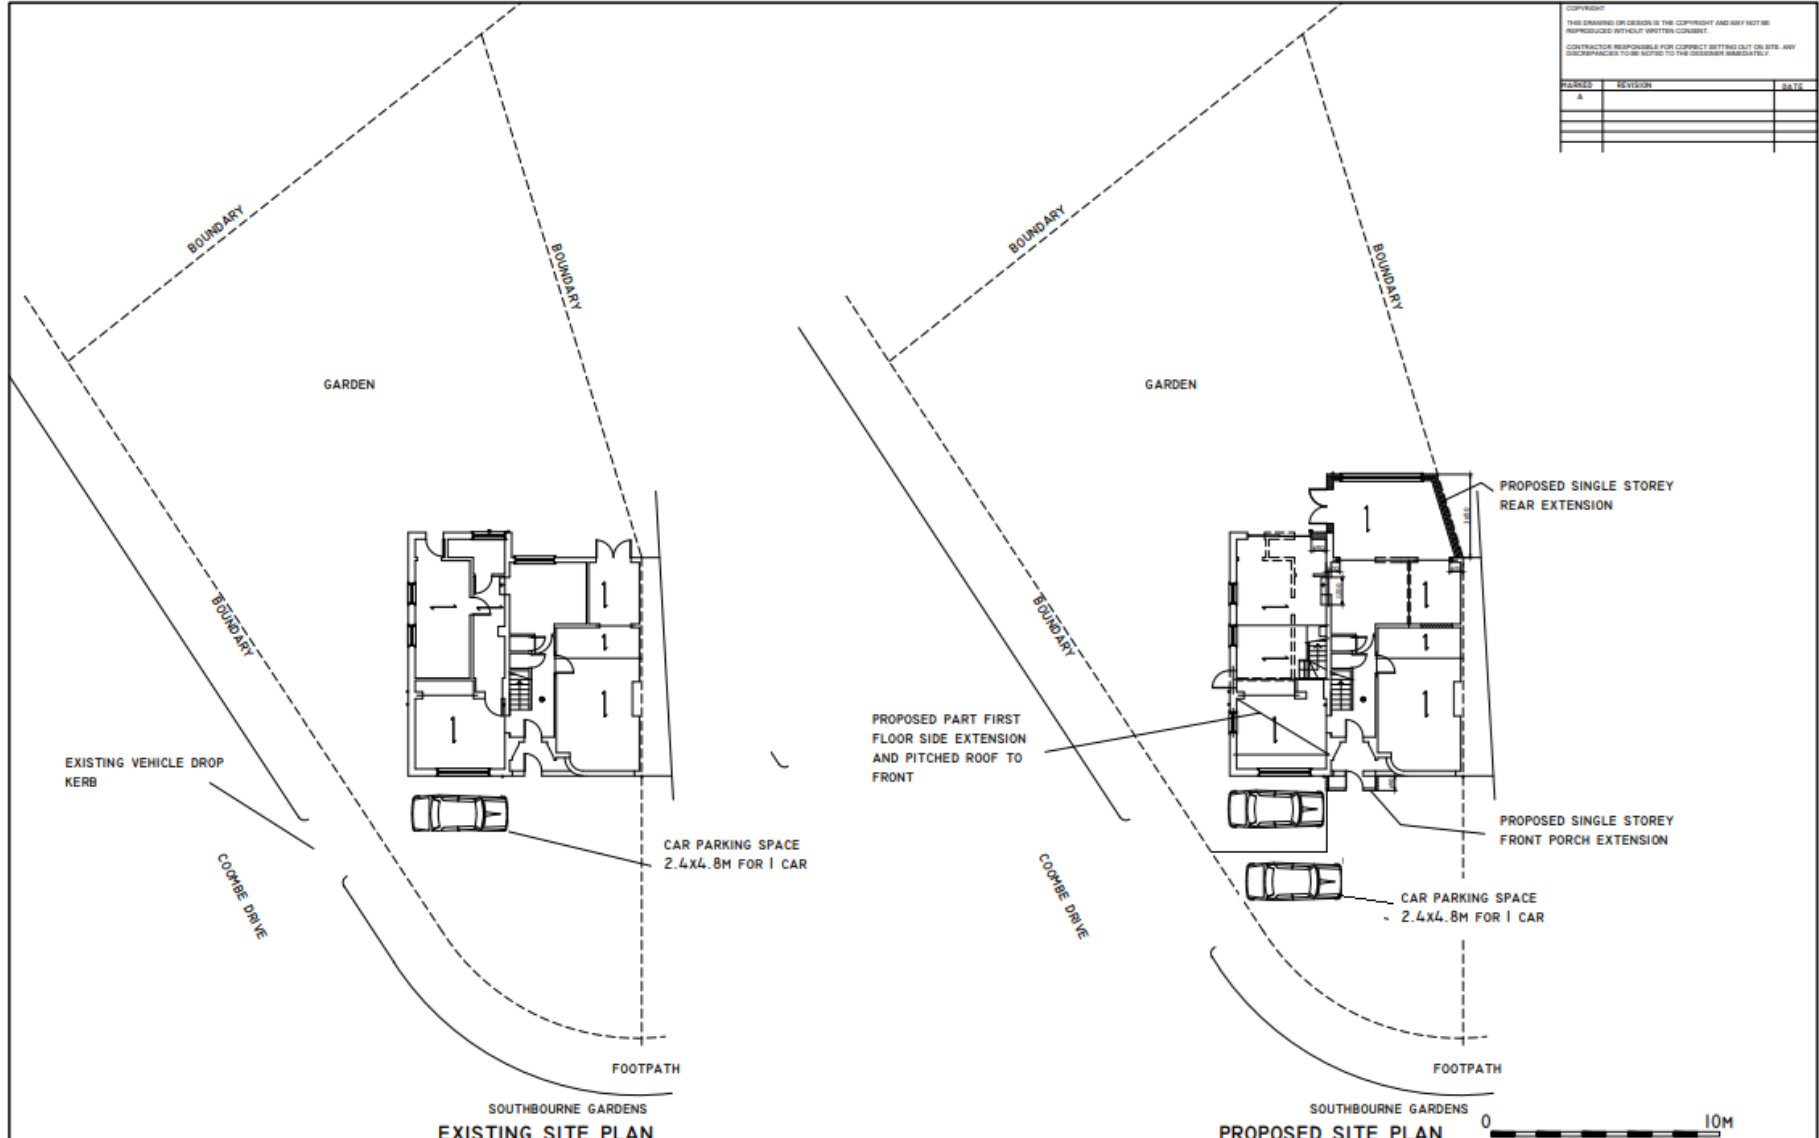

| | | | | | |
|---|---|----------------|---|---|---|
|  | CHECKED: | DATE: DEC 2025 | DRAWING TITLE: EXISTING & PROPOSED SITE PLAN | PROJECT: 97 SOUTHBOURNE GARDENS RUISLIP HA4 9TA |  |
| | DRAWN: | SCALE: 1:200 | | | |
| | DRAWING NUMBER: 06 | | | | |