


COPYRIGHT
 CONTRACTOR MUST CONFIRM SITE DIMENSIONS BEFORE COMMENCEMENT
 OF WORK.
 THIS DRAWING OR DESIGN IS THE COPYRIGHT AND MAY NOT BE
 REPRODUCED WITHOUT WRITTEN CONSENT.
 CONTRACTOR RESPONSIBLE FOR CORRECT SETTING OUT ON SITE. ANY
 DISCREPANCIES TO BE NOTED TO THE DESIGNER IMMEDIATELY.

MARKED	REVISION	DATE
A		



FRONT ELEVATION

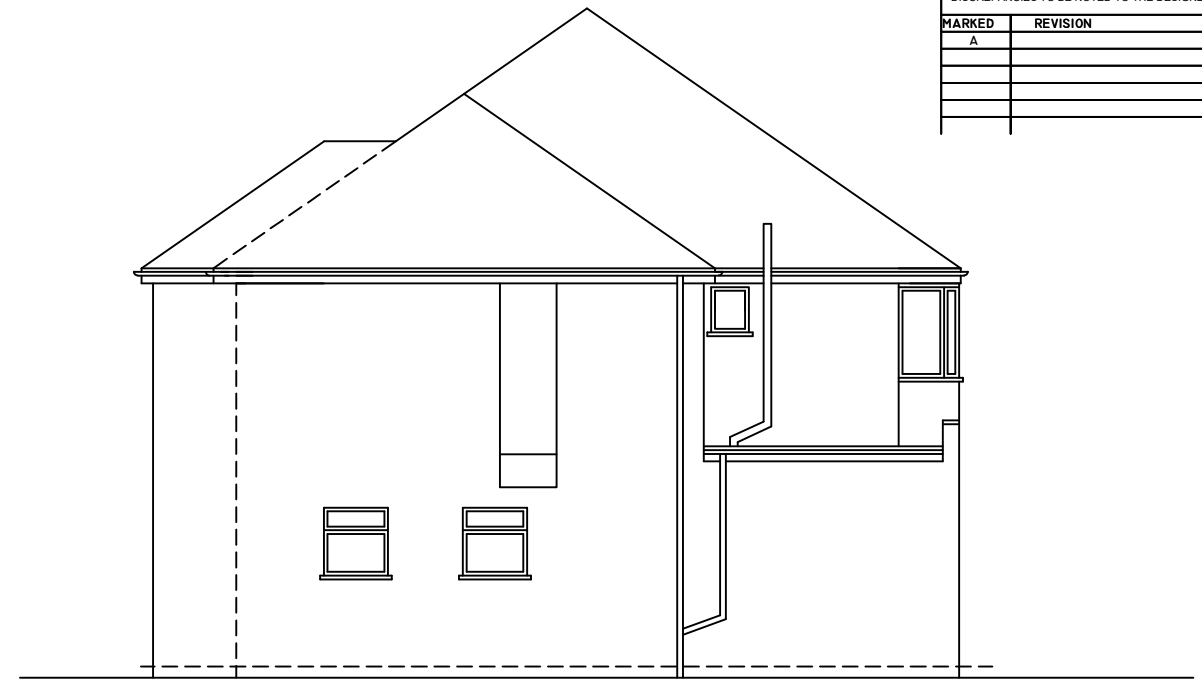

SIDE ELEVATION



REAR ELEVATION



FLANK ELEVATION



CHECKED:	DATE: DEC 2025
DRAWN:	SCALE: 1:100
DRAWING NUMBER: 04	

DRAWING TITLE:
**EXISTING
 ELEVATIONS**

PROJECT: 97 SOUTHBOURNE GARDENS RUISLIP HA4 9TA
