


COPYRIGHT  
 CONTRACTOR MUST CONFIRM SITE DIMENSIONS BEFORE COMMENCEMENT  
 OF WORK.  
 THIS DRAWING OR DESIGN IS THE COPYRIGHT AND MAY NOT BE  
 REPRODUCED WITHOUT WRITTEN CONSENT.  
 CONTRACTOR RESPONSIBLE FOR CORRECT SETTING OUT ON SITE. ANY  
 DISCREPANCIES TO BE NOTED TO THE DESIGNER IMMEDIATELY.

MARKED	REVISION	DATE
A		



**FRONT ELEVATION**

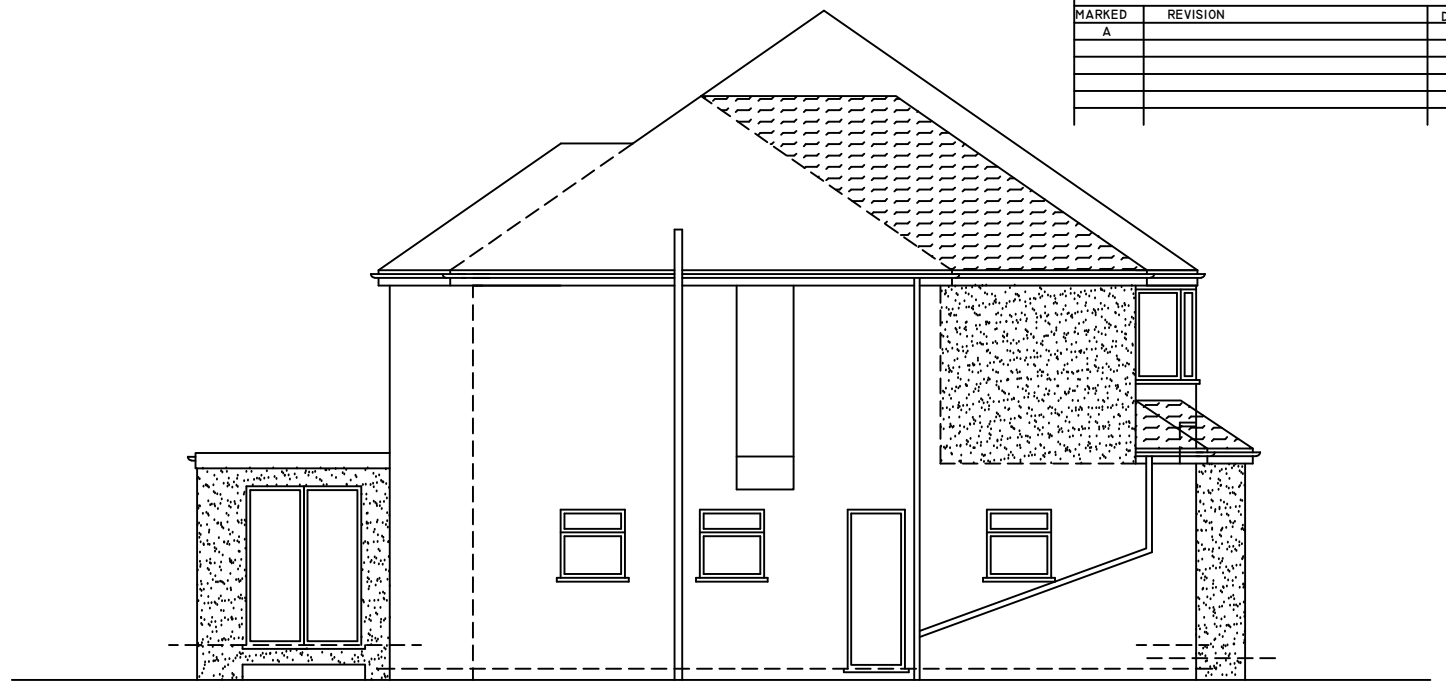


**SIDE ELEVATION**

NOTES:  
 1. EXTERNAL MATERIALS TO MATCH EXISTING



**REAR ELEVATION**

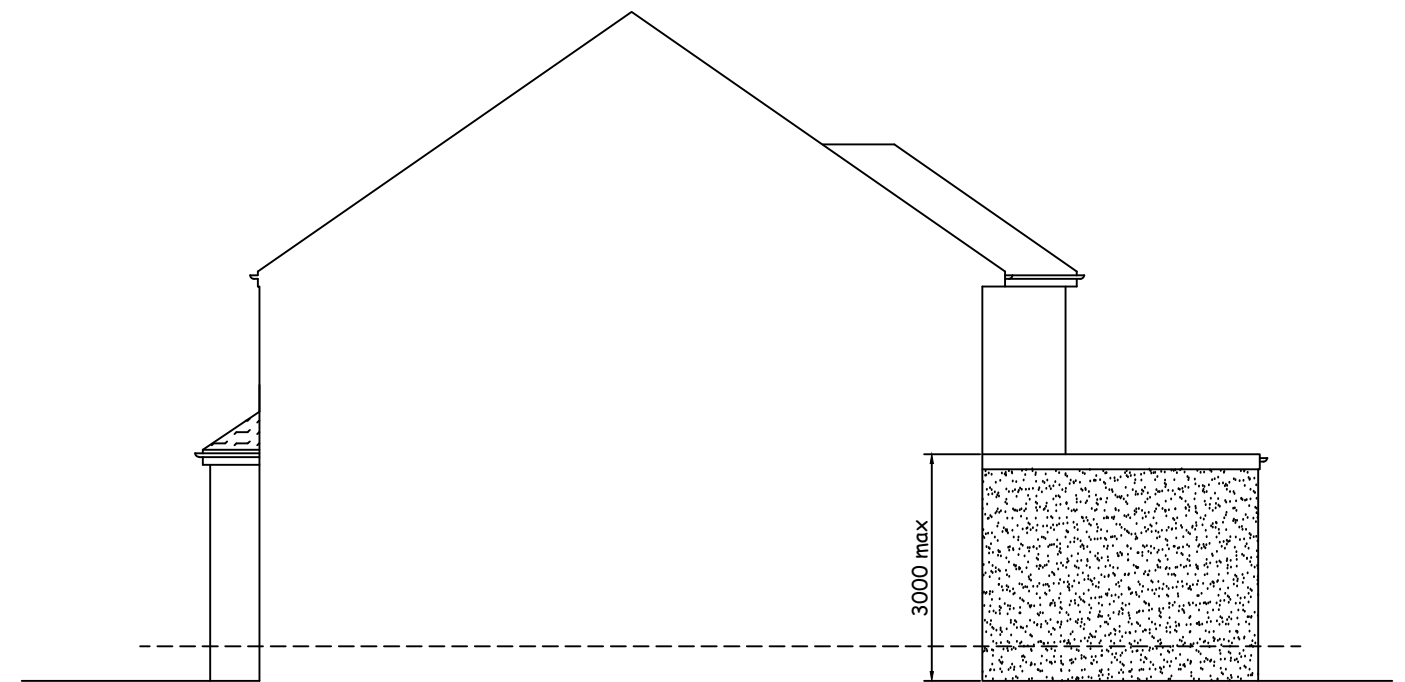

**FLANK ELEVATION**

0 10M

CHECKED:	DATE: DEC 2025
DRAWN:	SCALE: 1:100
DRAWING NUMBER: <b>05</b>	

DRAWING TITLE:  
**PROPOSED  
 ELEVATIONS**

PROJECT:  
**97 SOUTHBOURNE GARDENS  
 RUISLIP  
 HA4 9TA**