
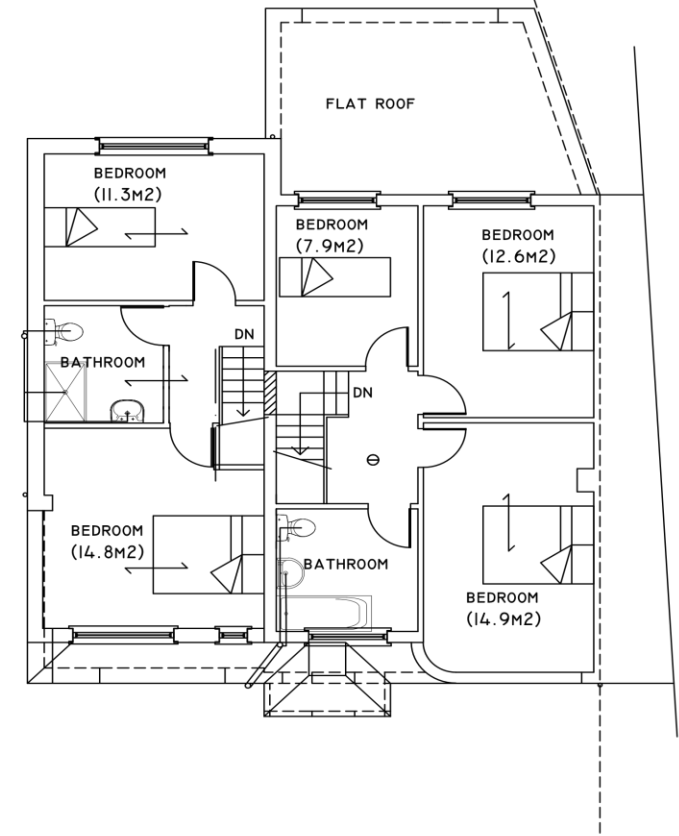


COPYRIGHT
 CONTRACTOR MUST CONFIRM SITE DIMENSIONS BEFORE COMMENCE
 OF WORK.
 THIS DRAWING OR DESIGN IS THE COPYRIGHT AND MAY NOT BE
 REPRODUCED WITHOUT WRITTEN CONSENT.
 CONTRACTOR RESPONSIBLE FOR CORRECT SETTING OUT ON SITE. ALL
 DISCREPANCIES TO BE NOTED TO THE DESIGNER IMMEDIATELY.

MARKED	REVISION	D
A		

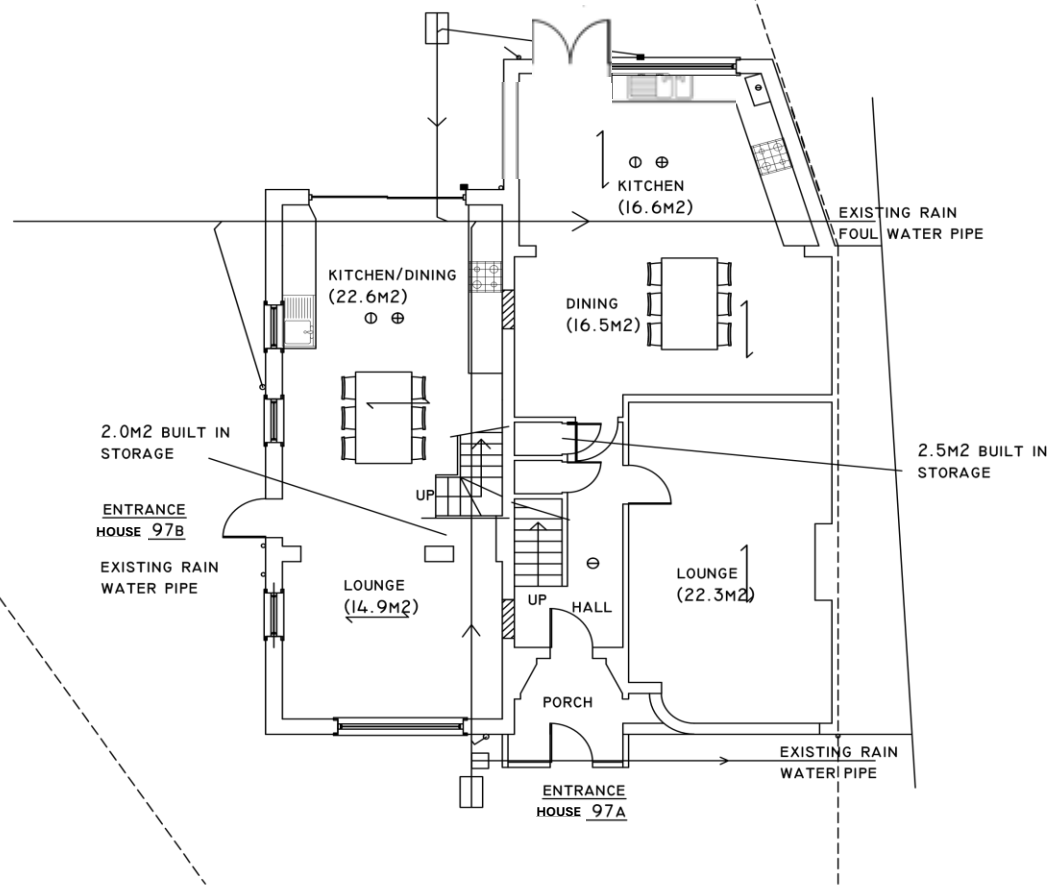

PROPOSED GROUND FLOOR PLAN
HOUSE NO. 97A - 3 BED 5 PERSON HOUSE (TOTAL AREA=102M2 > 93.0M2)
HOUSE NO. 97B - 2 BED 3 PERSON HOUSE (TOTAL AREA=76.2M2 > 70.0M2)

PROPOSED FIRST FLOOR PLAN



	CHECKED:	DATE: MAY 2026
	DRAWN:	SCALE: 1:100
	DRAWING NUMBER: FI	

DRAWING TITLE:
PROPOSED GROUND AND FIRST FLOOR PLAN

PROJECT:
**97 SOUTHBOURNE GARDENS
 RUISLIP
 HA4 9TA**

