


AMENDED : 16.09.2022

PROPOSED FIRST FLOOR PLAN

scale 1:50

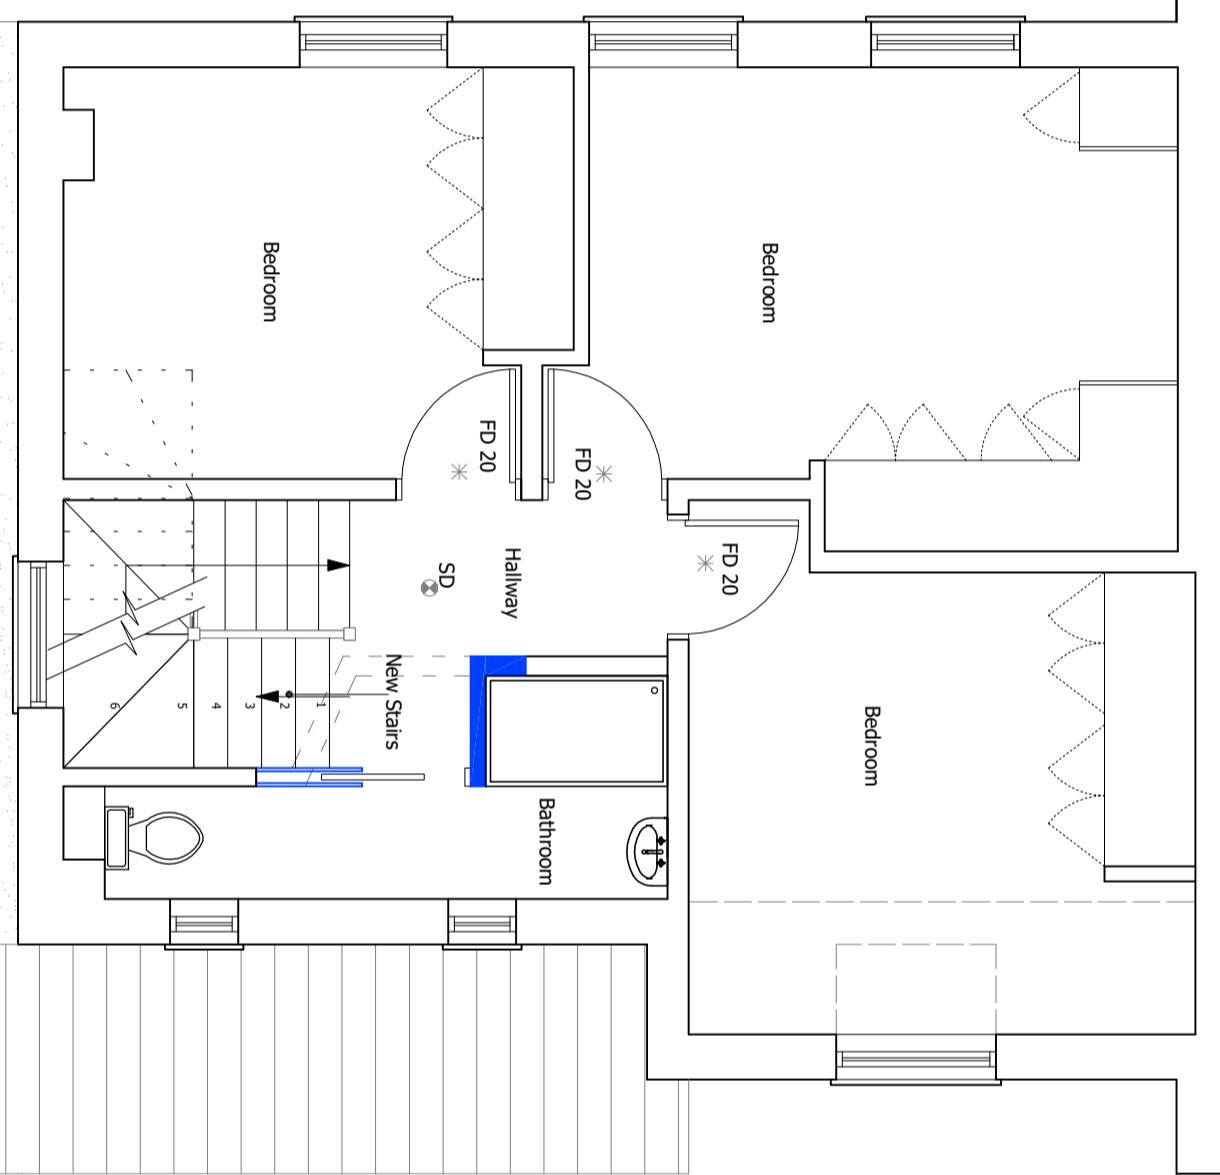

GENERAL NOTES

THIS DRAWING IS COPYRIGHT ** ALL RIGHTS RESERVED ** ALL MEASUREMENTS ARE IN MM, UNLESS SPECIFICALLY STATED ** DO NOT SCALE FROM THIS DRAWING UNLESS FOR PLANNING PURPOSES **
 PROPERTY BOUNDARIES ARE ASSUMED FROM ON-SITE MEASUREMENTS AND OR MAP BOUNDARY POSITIONS AND ARE INDICATIVE ONLY ** DO NOT TAKE MEASUREMENTS FROM THIS DRAWING **
 DO NOT USE THIS DRAWING TO CALCULATE MATERIAL QUANTITIES OR ORDERS ** DO NOT USE THIS DRAWING TO CALCULATE DETAILED OR FIXED CONSTRUCTION COSTS **
 ALL MEASUREMENTS ARE ACCURATE ON TIME OF ISSUE, IT IS THE CONTRACTOR'S RESPONSIBILITY TO CHECK ALL MEASUREMENTS ON SITE PRIOR TO THE ORDERING AND FABRICATION OF ANY MATERIALS **
 THIS DRAWING SHOULD BE READ IN CONJUNCTION WITH THE CONTRACTOR'S DRAWINGS ** THIS DRAWING SHOULD BE READ IN CONJUNCTION WITH SERVICE ENGINEERS DRAWINGS **
 ANY DISCREPANCY FOUND BETWEEN THIS DRAWING AND ANY OTHER DOCUMENTS MUST BE REPORTED IMMEDIATELY BY THE CONTRACTOR

SITE ADDRESS
4 OAK GROVE RUISLIP HA4 8JF

DRAWING TITLE
PROPOSED DRAWINGS

DRAWN AT HEAD OFFICE **DRAWN BY**

SCALE **as shown** **08. AUG. 2022**

DRAWING No. **KTD. 04.** **REVISION** **-**

Kantec
design
www.kantec.co.uk