

Kantec design

www.kantec.co.uk

SITE ADDRESS

4 OAK GROVE RUISLIP HA4 8JF

EXISTING ROOF PLAN

scale 1:100

DRAWING TITLE

EXISTING DRAWINGS

DRAWN AT HEAD OFFICE

DRAWN BY

SCALE as shown @ A3

08. AUG. 2022

DRAWING No.

KTD.01.


REVISION

GENERAL NOTES

THIS DRAWING IS COPYRIGHT ++ ALL RIGHTS RESERVED ++ ALL MEASUREMENTS ARE IN MM, UNLESS SPECIFICALLY STATED ++ DO NOT SCALE FROM THIS DRAWING UNLESS FOR PLANNING PURPOSES ++ PROPERTY BOUNDARIES ARE ASSUMED FROM ON-SITE MEASUREMENTS AND OS MAP BOUNDARY POSITIONS AND ARE INDICATIVE ONLY ++ DO NOT TAKE MEASUREMENTS FROM THIS DRAWING ++ DO NOT USE THIS DRAWING TO CALCULATE MATERIAL QUANTITIES OR ORDERS ++ DO NOT USE THIS DRAWING TO CALCULATE DETAILED OR FIXED CONSTRUCTION COSTS ++ ALL MEASUREMENTS ARE ACCURATE ON TIME OF ISSUE, IT IS THE CONTRACTOR'S RESPONSIBILITY TO CHECK ALL MEASUREMENTS ON SITE PRIOR TO THE ORDERING AND FABRICATION OF ANY MATERIALS ++ THIS DRAWING SHOULD BE READ IN CONJUNCTION WITH STRUCTURAL ENGINEERS DRAWINGS ++ THIS DRAWING SHOULD BE READ IN CONJUNCTION WITH SERVICE ENGINEERS DRAWINGS ++ ANY DISCREPANCY FOUND BETWEEN THIS DRAWING AND ANY OTHER DOCUMENTS MUST BE REPORTED IMMEDIATELY BY THE CONTRACTOR


EXISTING GROUND FLOOR PLAN

scale 1:100

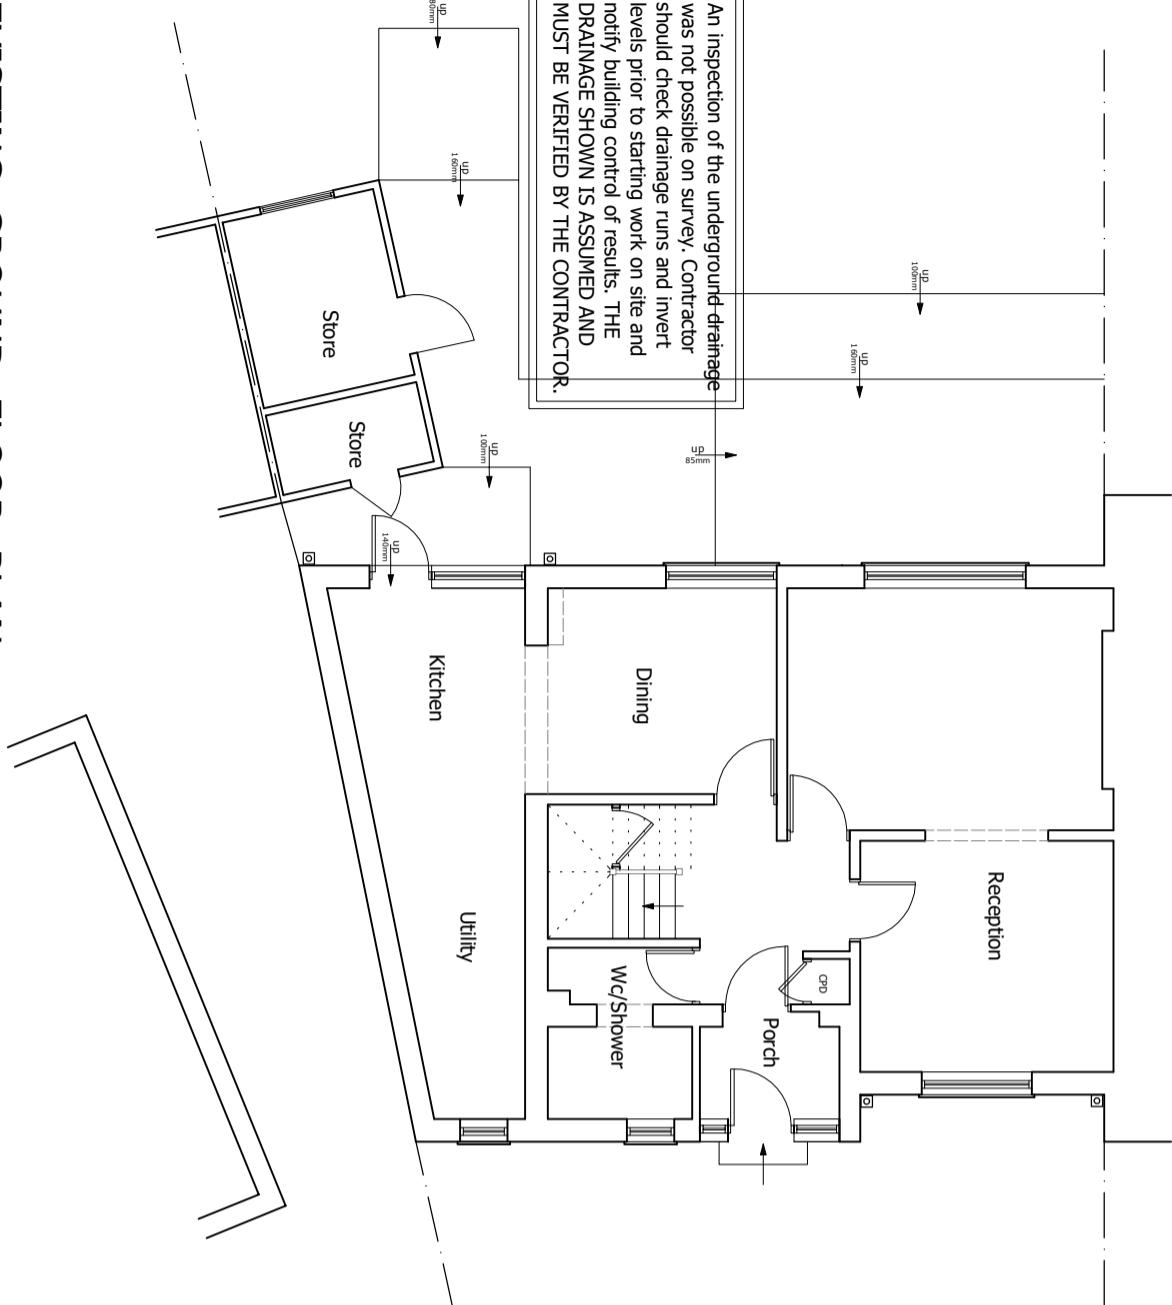

EXISTING FIRST FLOOR PLAN

scale 1:100

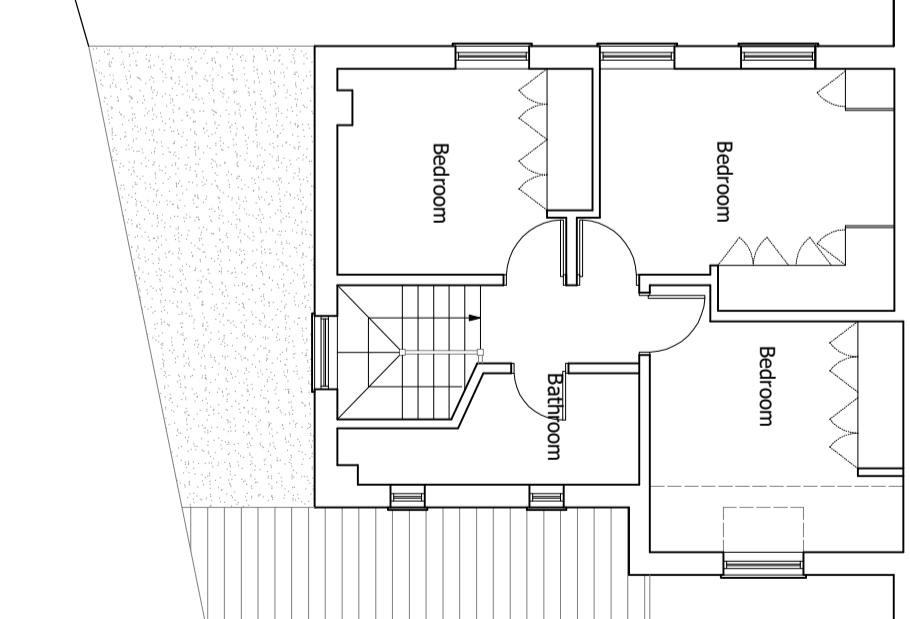

EXISTING ROOF PLAN

scale 1:100

DRAWING TITLE

EXISTING DRAWINGS

DRAWN AT HEAD OFFICE

DRAWN BY

SCALE as shown @ A3

08. AUG. 2022

DRAWING No.

KTD.01.

REVISION

