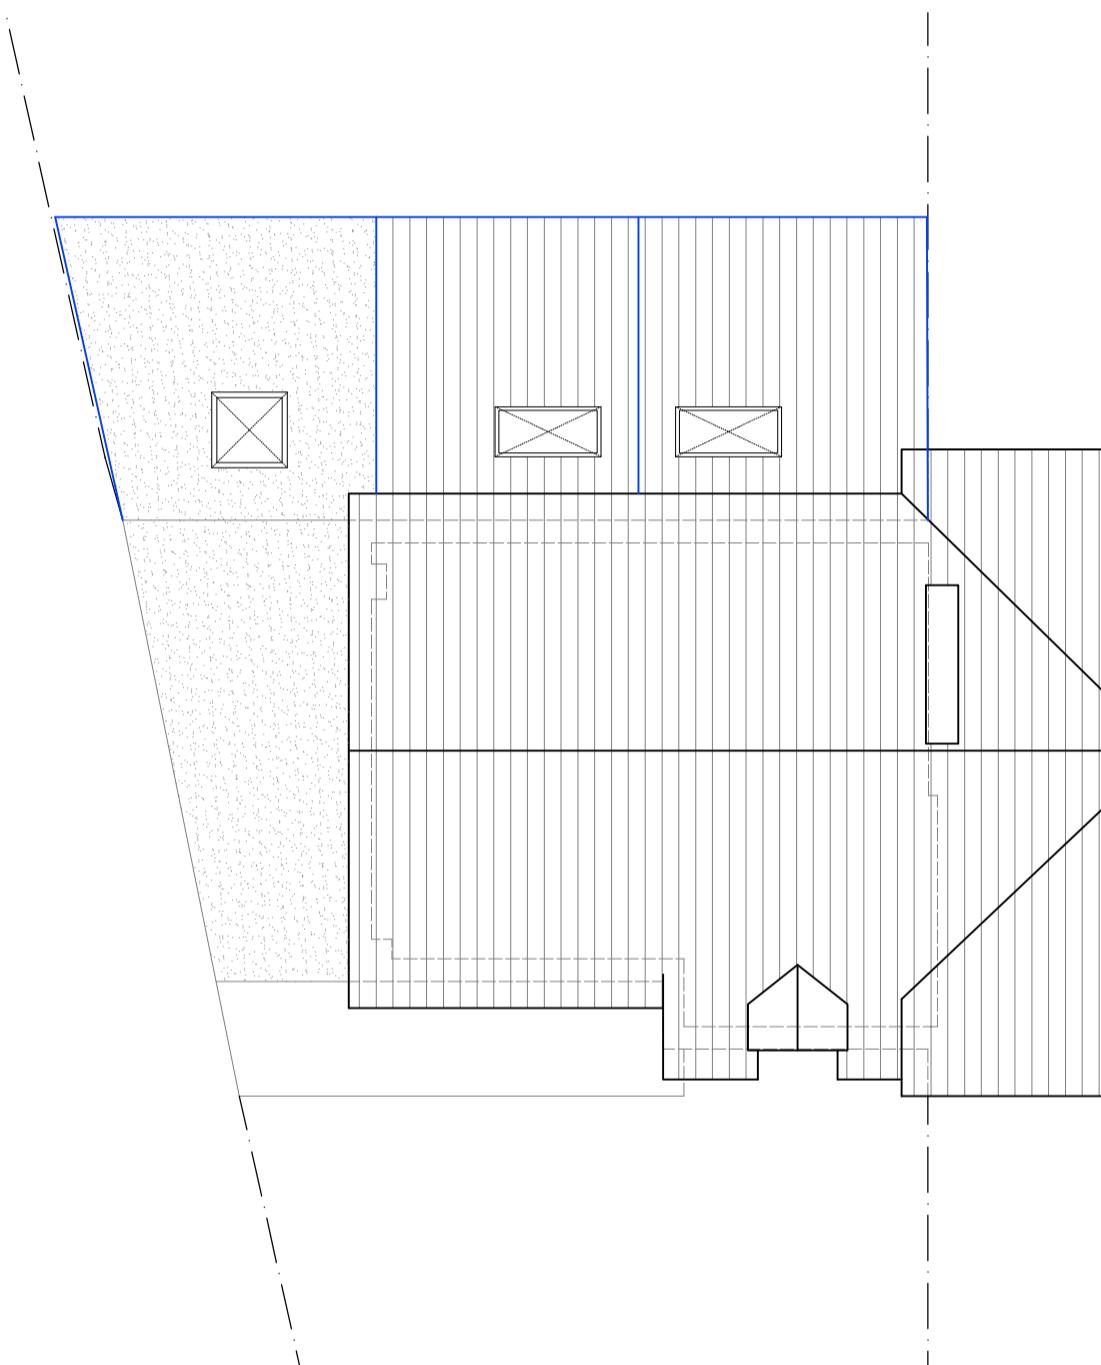


<b>Kantec design</b> <a href="http://www.kantec.co.uk">www.kantec.co.uk</a>	
<b>GENERAL NOTES</b> <small>         THIS DRAWING IS COPYRIGHT ++ ALL RIGHTS RESERVED ++ ALL MEASUREMENTS ARE IN MM, UNLESS SPECIFICALLY STATED ++ DO NOT SCALE FROM THIS DRAWING UNLESS FOR PLANNING PURPOSES ++          PROPERTY BOUNDARIES ARE ASSUMED FROM ON-SITE MEASUREMENTS AND OR MAP BOUNDARY POSITIONS AND ARE INDICATIVE ONLY ++ DO NOT TAKE MEASUREMENTS FROM THIS DRAWING ++          DO NOT USE THIS DRAWING TO CALCULATE MATERIAL QUANTITIES OR ORDERS ++ DO NOT USE THIS DRAWING TO CALCULATE DETAILED OR FIXED CONSTRUCTION COSTS ++          ALL MEASUREMENTS ARE ACCURATE ON TIME OF ISSUE, IT IS THE CONTRACTOR'S RESPONSIBILITY TO CHECK ALL MEASUREMENTS ON SITE PRIOR TO THE ORDERING AND FABRICATION OF ANY MATERIALS ++          THIS DRAWING SHOULD BE READ IN CONJUNCTION WITH STRUCTURAL ENGINEER'S DRAWINGS ++ THIS DRAWING SHOULD BE READ IN CONJUNCTION WITH SERVICE ENGINEER'S DRAWINGS ++          ANY DISCREPANCY FOUND BETWEEN THIS DRAWING AND ANY OTHER DOCUMENTS MUST BE REPORTED IMMEDIATELY BY THE CONTRACTOR       </small>	
<b>PROPOSED ROOF PLAN</b> <u>scale 1:100</u>	
	
<b>SITE ADDRESS</b> <b>4 OAK GROVE RUISLIP HA4 8UJ</b>	
<b>DRAWING TITLE</b> <b>PROPOSED DRAWINGS</b>	
<b>DRAWN AT HEAD OFFICE</b> <b>DRAWN BY</b>	
<b>SCALE</b> <b>as shown</b>	<b>08. AUG. 2022</b>
<b>DRAWING No.</b> <b>KTD. 04.</b>	<b>REVISION</b> <b>-</b>