


PROPOSED FRONT ELEVATION
scale 1:50

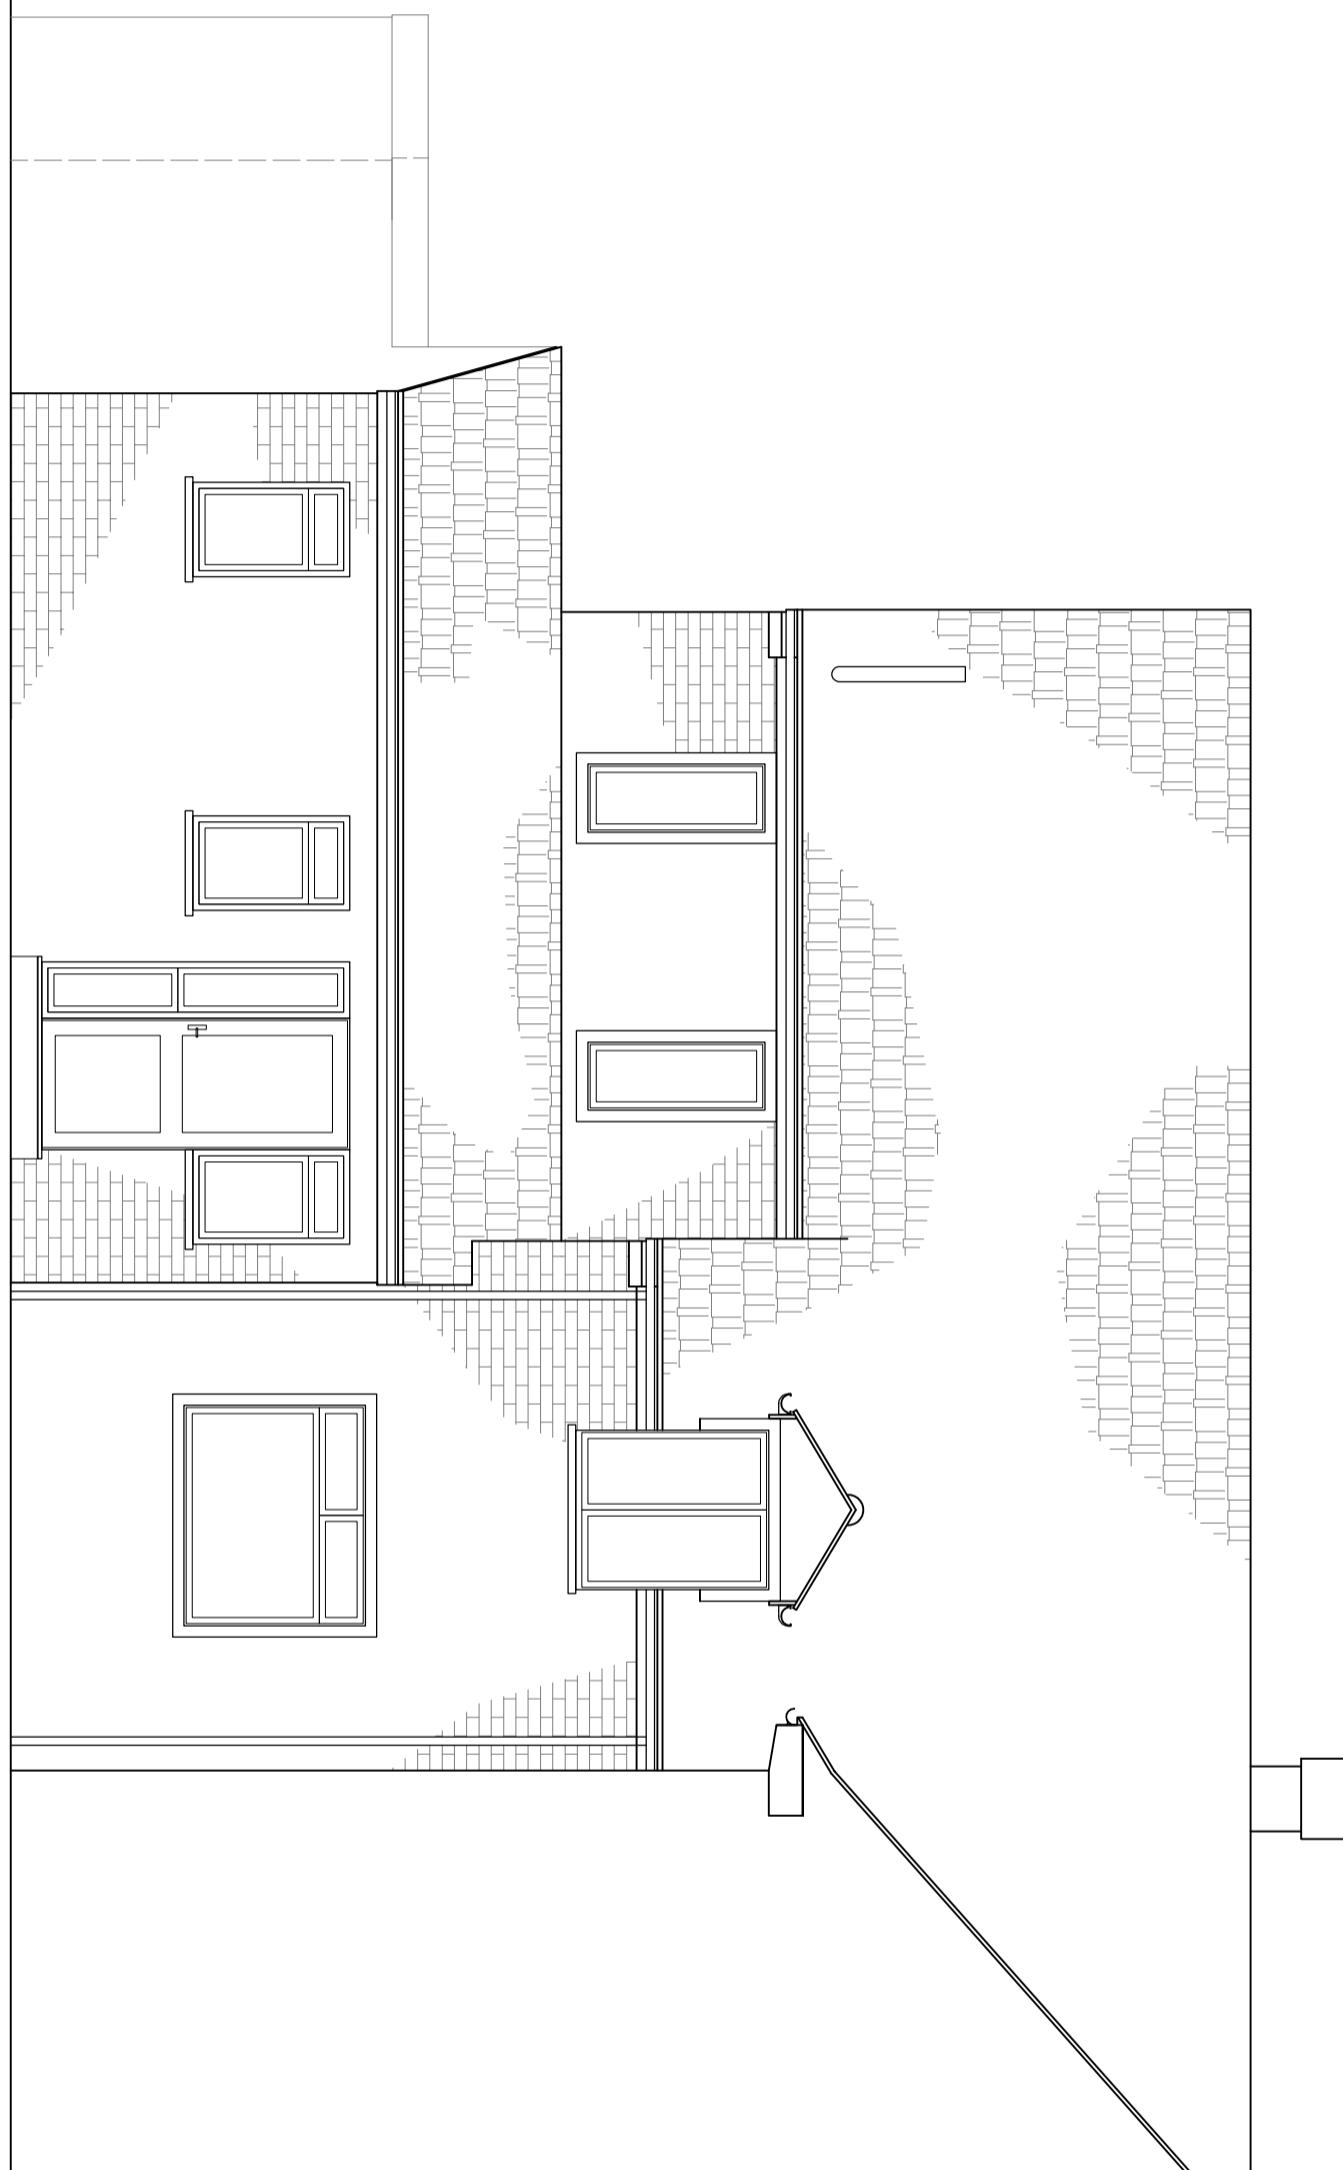

GENERAL NOTES

THIS DRAWING IS COPYRIGHT ** ALL RIGHTS RESERVED ** ALL MEASUREMENTS ARE IN MM, UNLESS SPECIFICALLY STATED ** DO NOT SCALE FROM THIS DRAWING UNLESS FOR PLANNING PURPOSES **
 PROPERTY BOUNDARIES ARE ASSUMED FROM ON-SITE MEASUREMENTS AND OS MAP BOUNDARY POSITIONS AND ARE INDICATIVE ONLY ** DO NOT TAKE MEASUREMENTS FROM THIS DRAWING **
 DO NOT USE THIS DRAWING TO CALCULATE MATERIAL QUANTITIES OR ORDERS ** DO NOT USE THIS DRAWING TO CALCULATE DETAILED OR FIXED CONSTRUCTION COSTS **
 ALL MEASUREMENTS ARE ACCURATE ON TIME OF ISSUE IT IS THE CONTRACTORS RESPONSIBILITY TO CHECK ALL MEASUREMENTS ON SITE PRIOR TO THE ORDERING AND FABRICATION OF ANY MATERIALS **
 THIS DRAWING SHOULD BE READ IN CONJUNCTION WITH STRUCTURAL ENGINEERS DRAWINGS ** THIS DRAWING SHOULD BE READ IN CONJUNCTION WITH SERVICE ENGINEERS DRAWINGS **
 ANY DISCREPANCY FOUND BETWEEN THIS DRAWING AND ANY OTHER DOCUMENTS MUST BE REPORTED IMMEDIATELY BY THE CONTRACTOR

SITE ADDRESS
4 OAK GROVE RUISLIP HA4 8UF

DRAWING TITLE
PROPOSED DRAWINGS

DRAWN AT HEAD OFFICE

DRAWN BY

SCALE as shown

➊ A3

08. AUG. 2022

PLANNING

DRAWING No.

KTD. 05.

REVISION

2m 0 2m 4m 6m 8m 10m 1:100
1m 1m 2m 3m 4m 5m 1:50