


**PROPOSED REAR ELEVATION**

scale 1:50

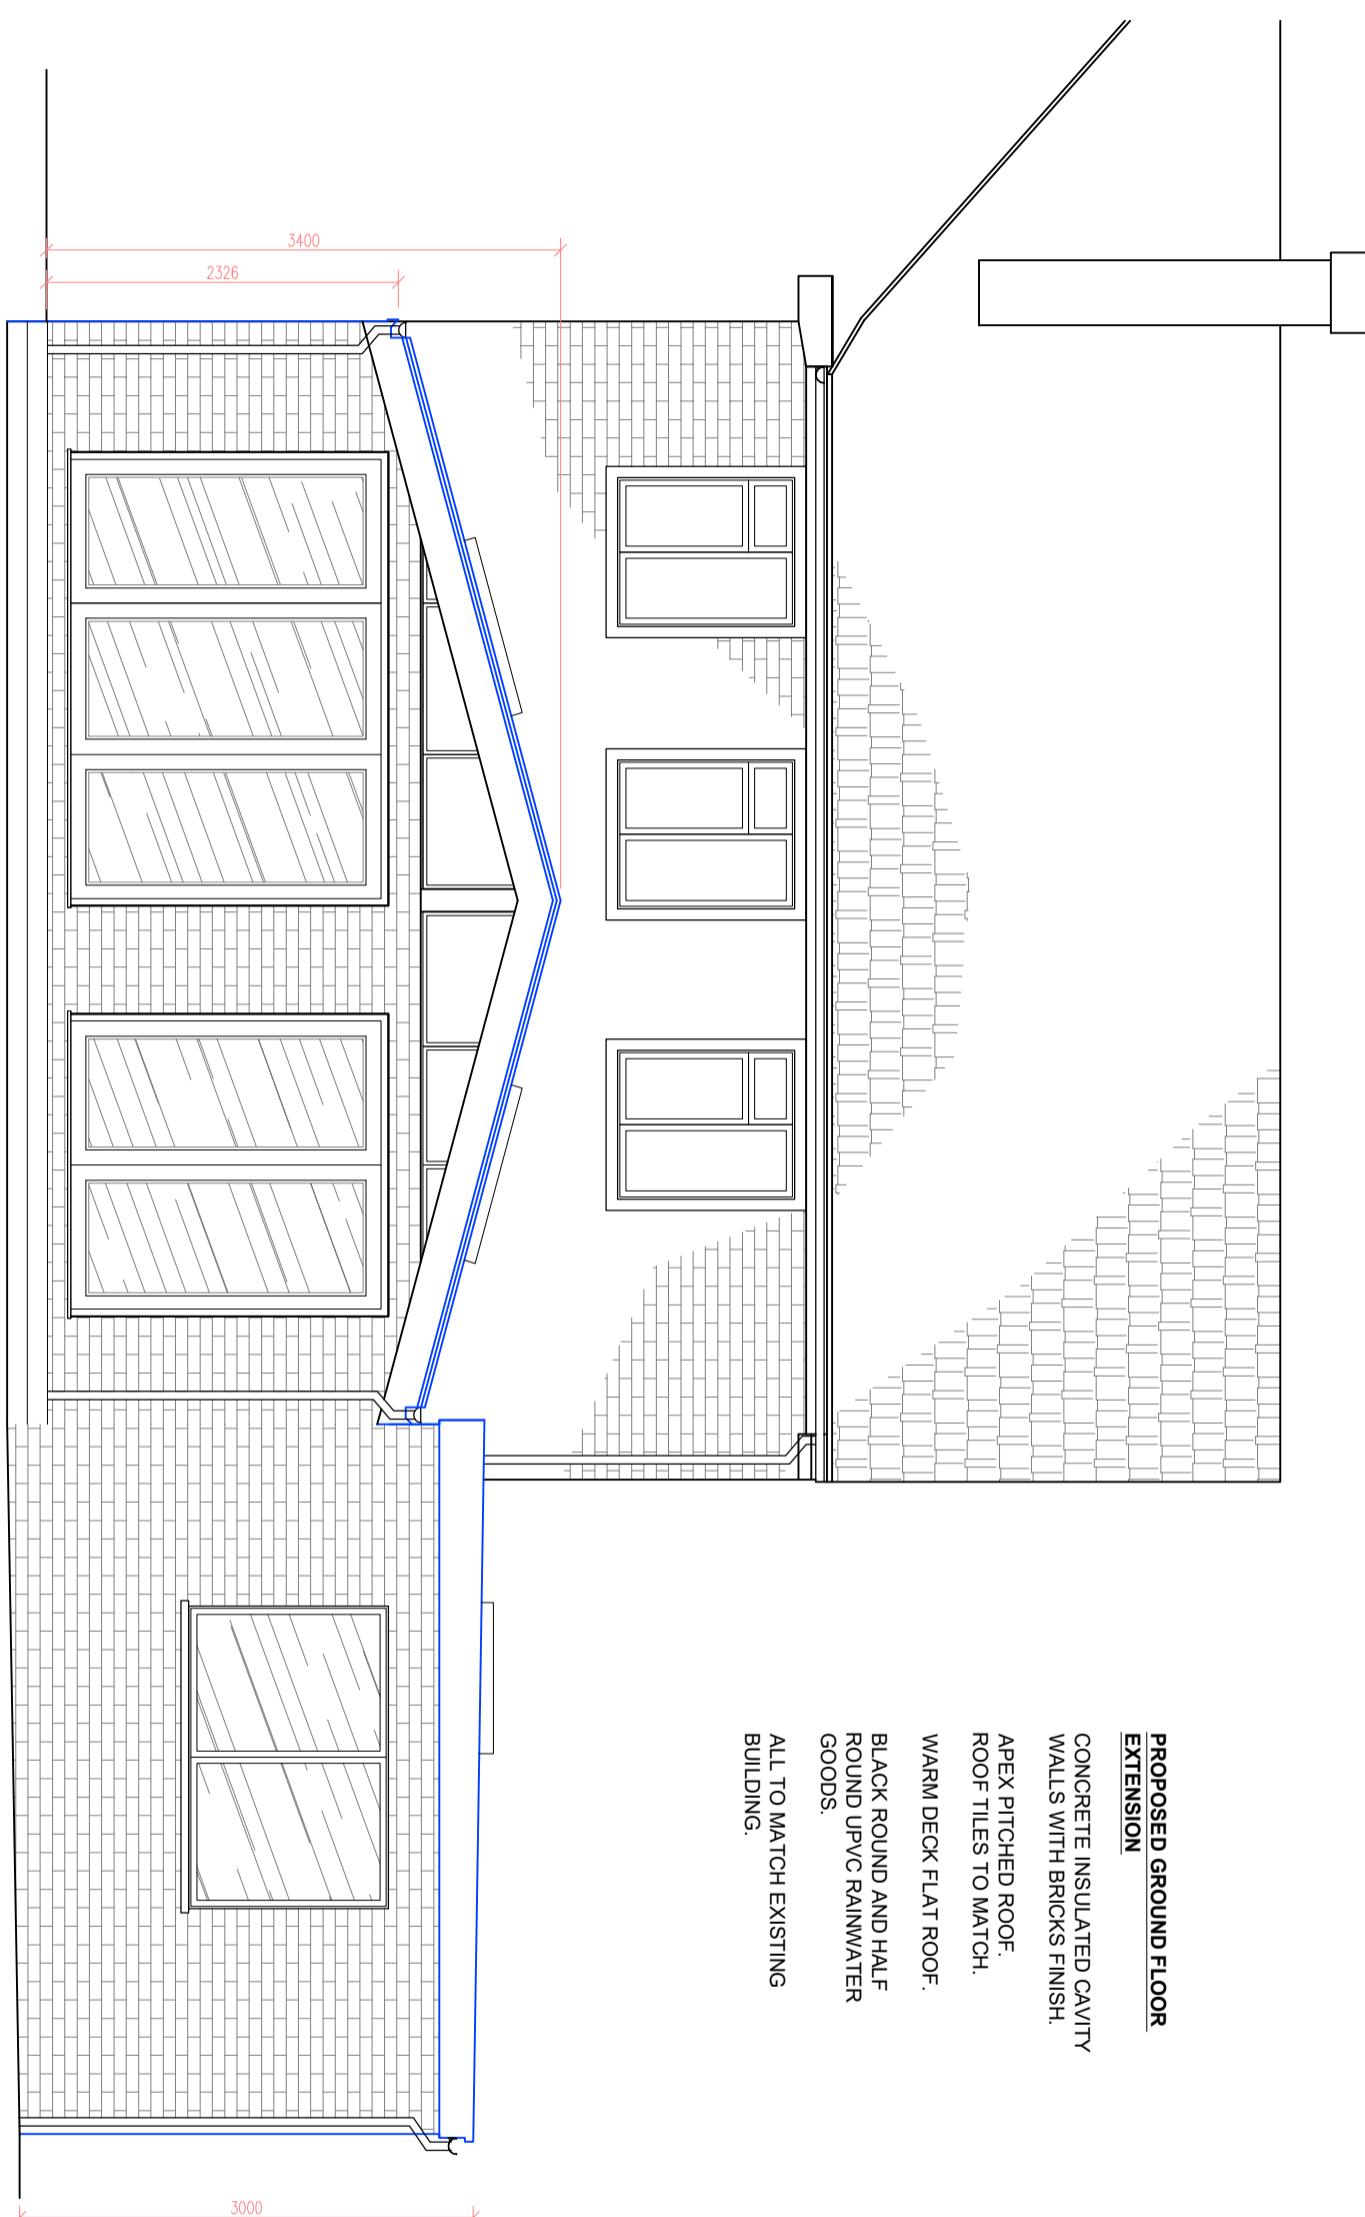

**GENERAL NOTES**

THIS DRAWING IS COPYRIGHT © ALL RIGHTS RESERVED © ALL MEASUREMENTS ARE IN MM, UNLESS SPECIFICALLY STATED © DO NOT SCALE FROM THIS DRAWING UNLESS FOR PLANNING PURPOSES © PROPERTY BOUNDARIES ARE ASSUMED FROM ON-SITE MEASUREMENTS AND OS MAP BOUNDARIES AND ARE INDICATIVE ONLY © DO NOT TAKE MEASUREMENTS FROM THIS DRAWING © DO NOT USE THIS DRAWING TO CALCULATE MATERIAL QUANTITIES OR ORDERS © DO NOT USE THIS DRAWING TO CALCULATE DETAILED OR FIXED CONSTRUCTION COSTS © ALL MEASUREMENTS ARE ACCURATE ON TIME OF ISSUE, IT IS THE CONTRACTOR'S RESPONSIBILITY TO CHECK ALL MEASUREMENTS ON SITE PRIOR TO THE ORDERING AND FABRICATION OF ANY MATERIALS © THIS DRAWING SHOULD BE READ IN CONJUNCTION WITH SERVICE ENGINEERS DRAWINGS © THIS DRAWING SHOULD BE READ IN CONJUNCTION WITH ARCHITECTURAL DRAWINGS © ANY DISCREPANCY FOUND BETWEEN THIS DRAWING AND ANY OTHER DOCUMENTS MUST BE REPORTED IMMEDIATELY BY THE CONTRACTOR

**SITE ADDRESS**  
4 OAK GROVE RUISLIP HA4 8JF

**DRAWING TITLE**  
PROPOSED DRAWINGS

**DRAWN AT HEAD OFFICE**

**DRAWN BY**

**SCALE** as shown **08. AUG. 2022**

**DRAWING No.** **KTD. 06.**

**REVISION A**

**PROPOSED GROUND FLOOR**  
**EXTENSION**

CONCRETE INSULATED CAVITY  
WALLS WITH BRICKS FINISH.

APEX PITCHED ROOF.  
ROOF TILES TO MATCH.

WARM DECK FLAT ROOF.  
BLACK ROUND AND HALF  
ROUND UPVC RAINWATER  
GOODS.

ALL TO MATCH EXISTING  
BUILDING.

1:50