



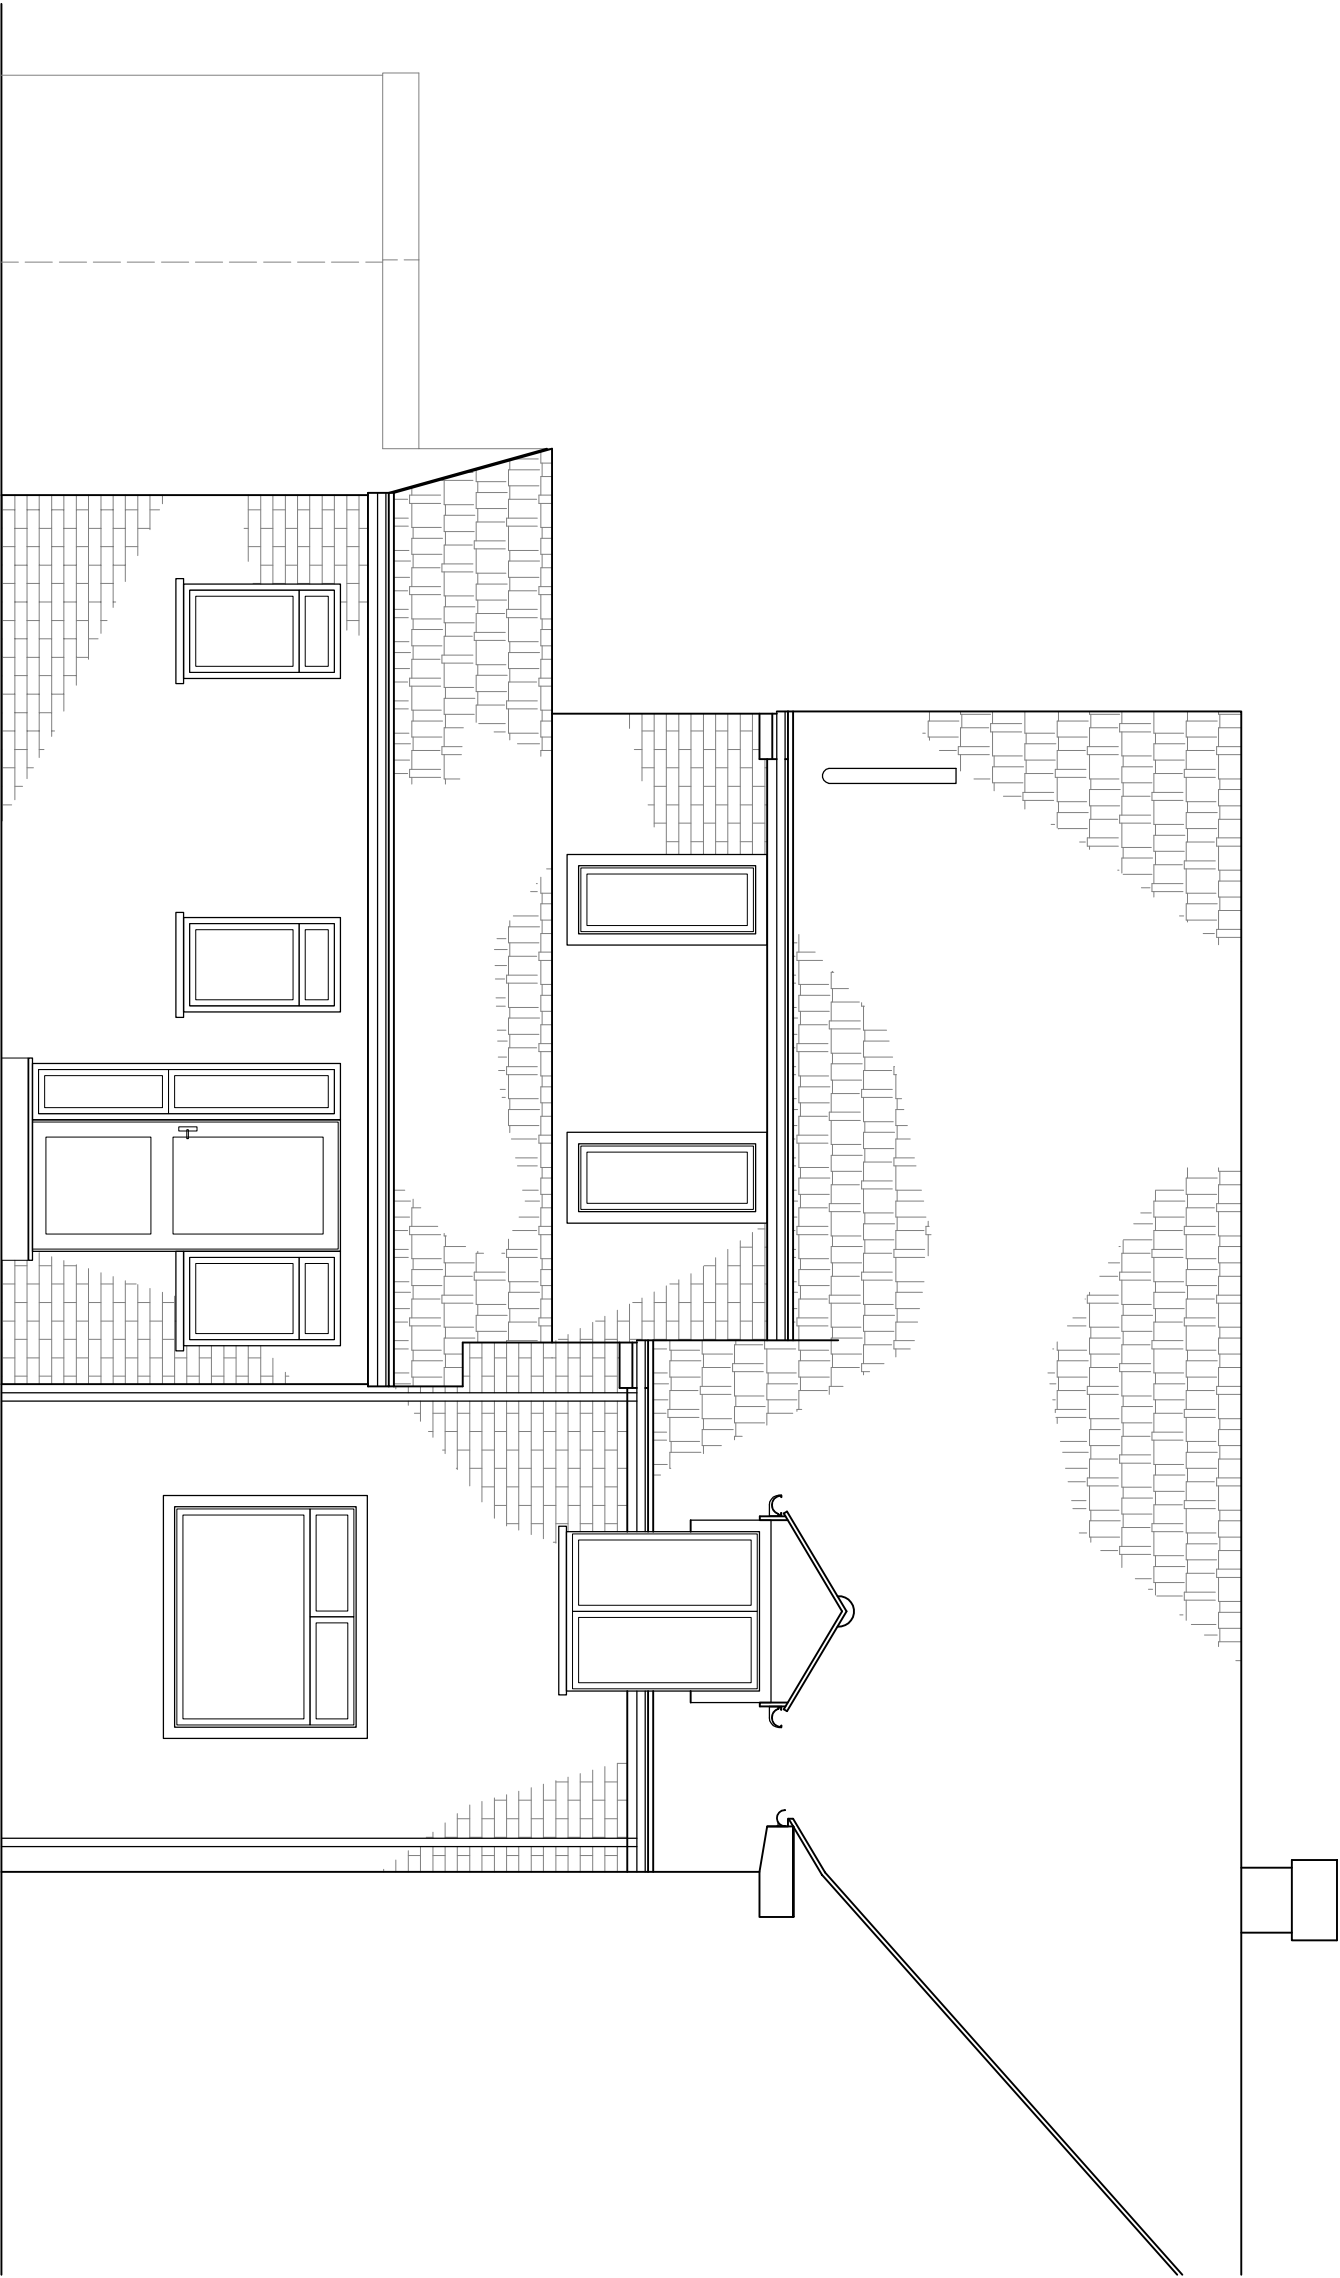

PROPOSED FRONT ELEVATION

scale 1:50

 

GENERAL NOTES

THIS DRAWING IS COPYRIGHT ++ ALL RIGHTS RESERVED ++ ALL MEASUREMENTS ARE IN MM, UNLESS SPECIFICALLY STATED ++ DO NOT SCALE FROM THIS DRAWING UNLESS FOR PLANNING PURPOSES ++
PROPERTY BOUNDARIES ARE ASSUMED FROM ON-SITE MEASUREMENTS AND OS MAP BOUNDARY POSITIONS AND ARE INDICATIVE ONLY ++ DO NOT TAKE MEASUREMENTS FROM THIS DRAWING ++
DO NOT USE THIS DRAWING TO CALCULATE MATERIAL QUANTITIES OR ORDERS ++ DO NOT USE THIS DRAWING TO CALCULATE DETAILED OR FIXED CONSTRUCTION COSTS ++
ALL MEASUREMENTS ARE ACCURATE ON TIME OF ISSUE. IT IS THE CONTRACTORS RESPONSIBILITY TO CHECK ALL MEASUREMENTS ON SITE PRIOR TO THE ORDERING AND FABRICATION OF ANY MATERIALS ++
THIS DRAWING SHOULD BE READ IN CONJUNCTION WITH STRUCTURAL ENGINEERS DRAWINGS ++ THIS DRAWING SHOULD BE READ IN CONJUNCTION WITH SERVICE ENGINEERS DRAWINGS ++
ANY DISCREPANCY FOUND BETWEEN THIS DRAWING AND ANY OTHER DOCUMENTS MUST BE REPORTED IMMEDIATELY BY THE CONTRACTOR

SITE ADDRESS		DRAWING TITLE	
4 OAK GROVE RUISLIP HA4 8UF		PROPOSED DRAWINGS	
		DRAWN AT HEAD OFFICE	DRAWN BY
		SCALE OS shown @ A3	13. FEB. 2023
PLANNING		DRAWING No.	REVISION
		KTD. 05.	