


Kantec
design

www.kantec.co.uk

GENERAL NOTES
THIS DRAWING IS COPYRIGHT **. ALL RIGHTS RESERVED **. ALL MEASUREMENTS ARE IN MM, UNLESS SPECIFICALLY STATED **. DO NOT SCALE FROM THIS DRAWING UNLESS FOR PLANNING PURPOSES **.
PROPERTY BOUNDARIES ARE ASSUMED FROM ON-SITE MEASUREMENTS AND OR MAP BOUNDARY POSITIONS AND ARE INDICATIVE ONLY **. DO NOT TAKE MEASUREMENTS FROM THIS DRAWING **.
DO NOT USE THIS DRAWING TO CALCULATE MATERIAL QUANTITIES OR ORDERS **. DO NOT USE THIS DRAWING TO CALCULATE DETAILED OR FIXED CONSTRUCTION COSTS **.
ALL MEASUREMENTS ARE ACCURATE ON TIME OF ISSUE. IT IS THE CONTRACTOR'S RESPONSIBILITY TO CHECK ALL MEASUREMENTS ON SITE PRIOR TO THE ORDERING AND FABRICATION OF ANY MATERIALS **.
THIS DRAWING SHOULD BE READ IN CONJUNCTION WITH STRUCTURAL ENGINEER'S DRAWINGS **. THIS DRAWING SHOULD BE READ IN CONJUNCTION WITH SERVICE ENGINEER'S DRAWINGS **.
ANY DISCREPANCY FOUND BETWEEN THIS DRAWING AND ANY OTHER DOCUMENTS MUST BE REPORTED IMMEDIATELY BY THE CONTRACTOR.

PROPOSED ROOF PLAN
scale 1:100

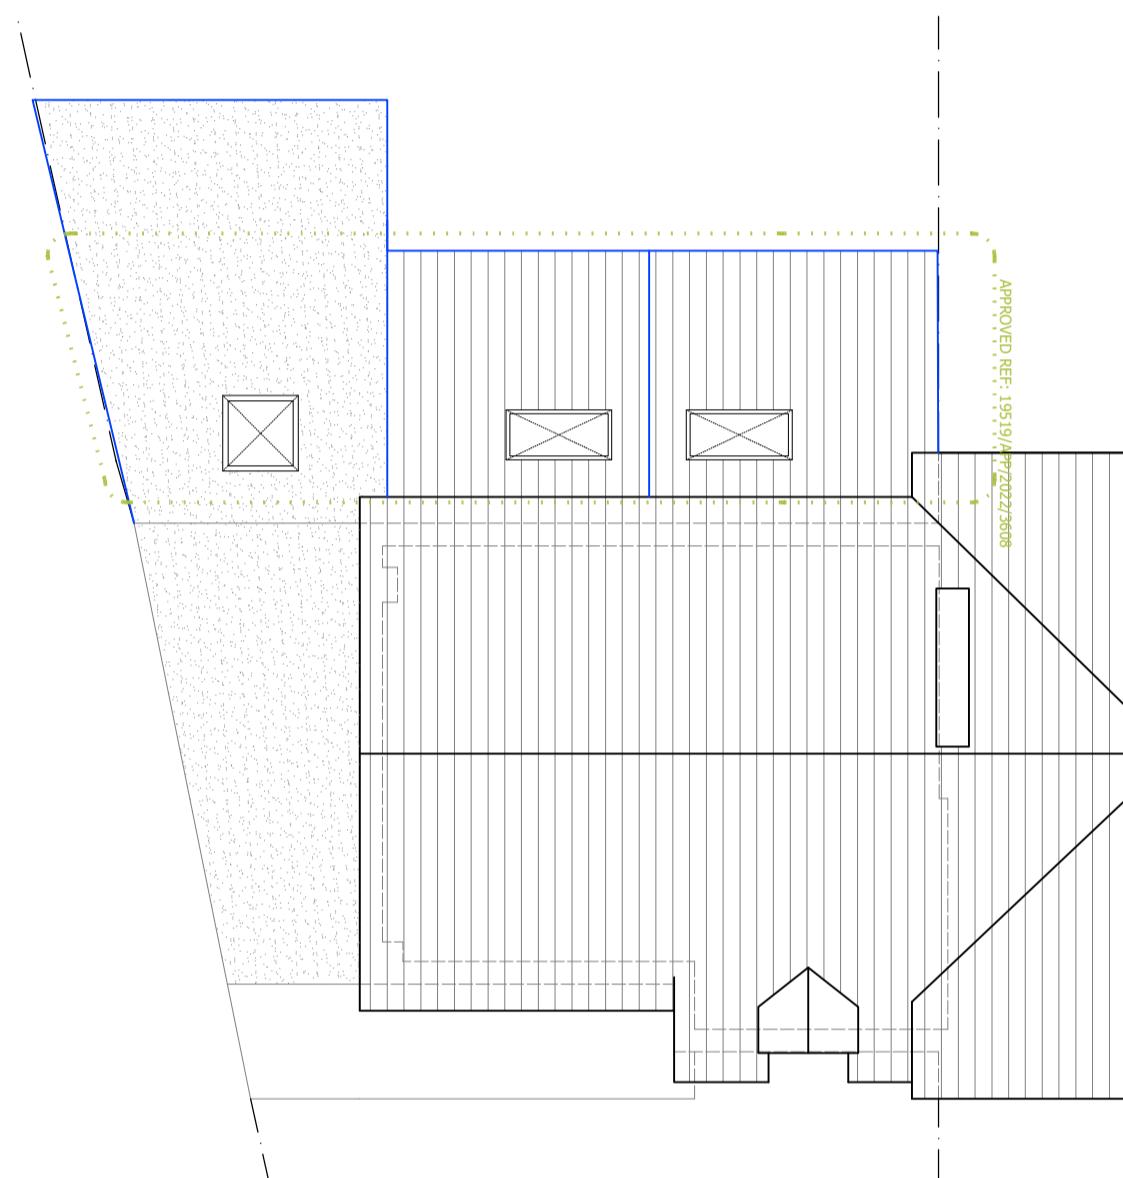

2m
1m
0
1m
2m
3m
4m
5m
10m 1:100
0 2m 4m 6m 8m
1m
0 1m 2m 3m 4m 5m 150

SITE ADDRESS

4 OAK GROVE RUISLIP HA4 8UJ

DRAWING TITLE
PROPOSED DRAWINGS
DRAWN AT HEAD OFFICE
DRAWN BY
SCALE as shown @ A3
DRAWING No. KTD. 04.
REVISION B

13. FEB. 2023

PLANNING