


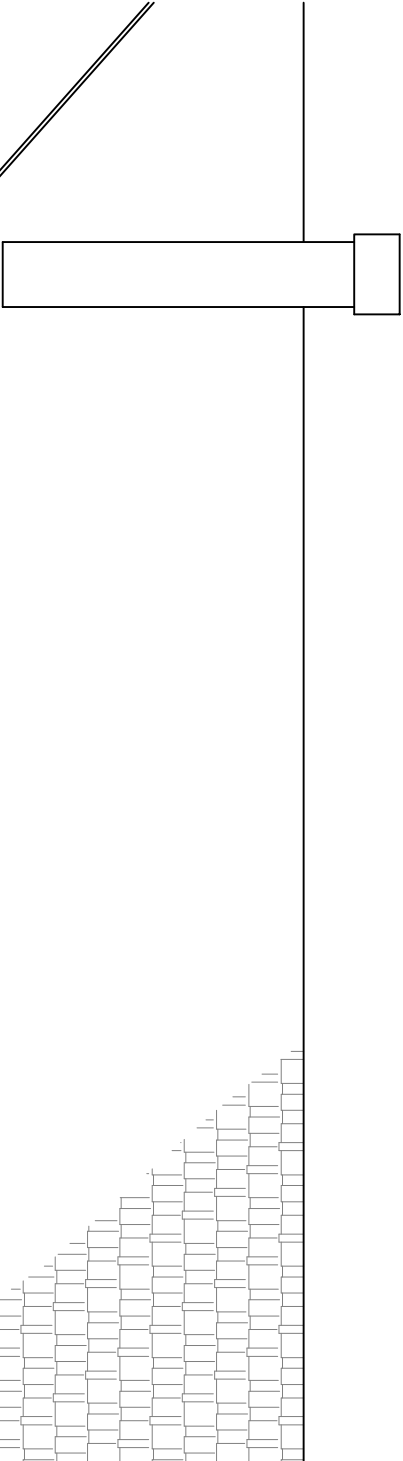

**PROPOSED GROUND FLOOR
EXTENSION**


CONCRETE INSULATED CAVITY
WALLS WITH BRICKS FINISH.

APEX PITCHED ROOF.
ROOF TILES TO MATCH.

WARM DECK FLAT ROOF.

BLACK ROUND AND HALF
ROUND UPVC RAINWATER
GOODS.

ALL TO MATCH EXISTING
BUILDING.

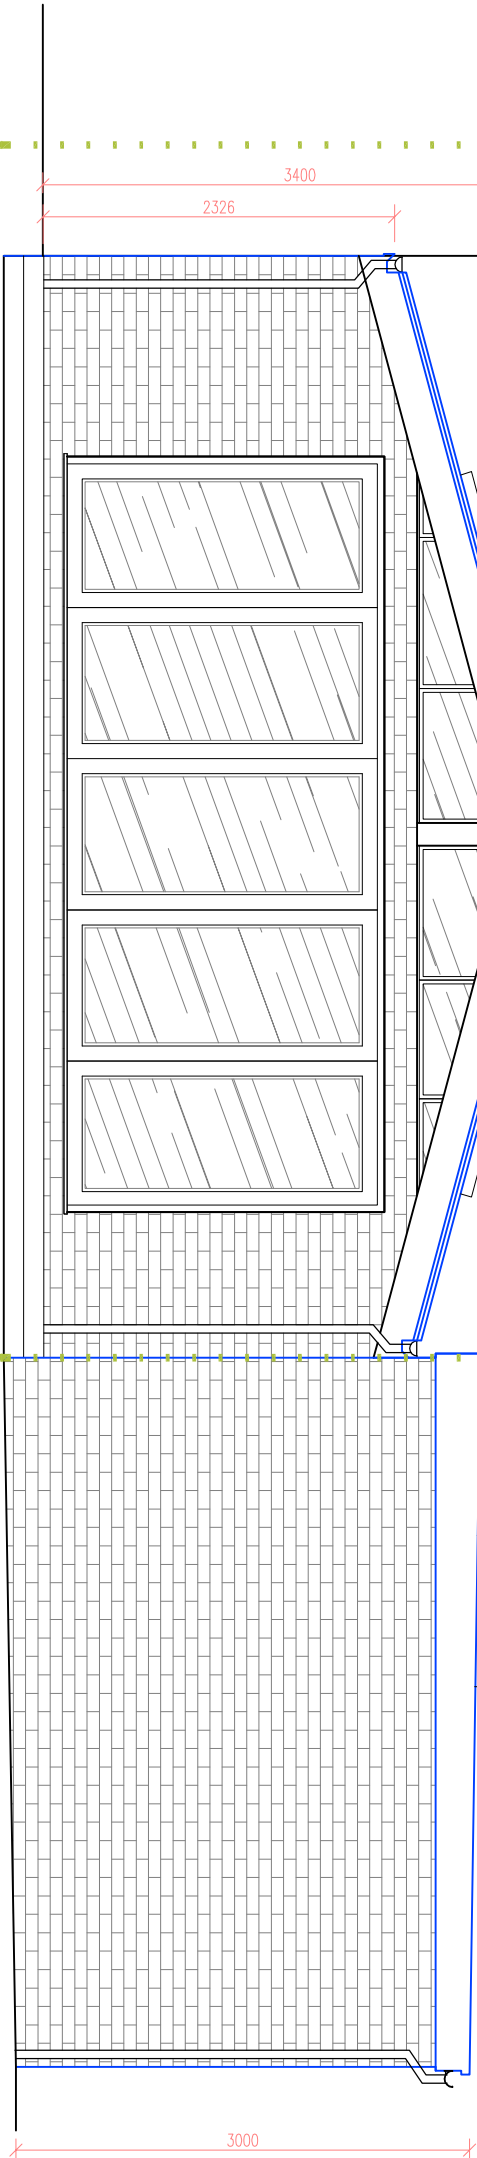

APPROVED REF: 19519/APP/2022/3608

PROPOSED REAR ELEVATION

scale 1:50

GENERAL NOTES

THIS DRAWING IS COPYRIGHT ++ ALL RIGHTS RESERVED ++ ALL MEASUREMENTS ARE IN MM, UNLESS SPECIFICALLY STATED ++ DO NOT SCALE FROM THIS DRAWING UNLESS FOR PLANNING PURPOSES ++
PROPERTY BOUNDARIES ARE ASSUMED FROM ON-SITE MEASUREMENTS AND OS MAP BOUNDARY POSITIONS AND ARE INDICATIVE ONLY ++ DO NOT TAKE MEASUREMENTS FROM THIS DRAWING ++
DO NOT USE THIS DRAWING TO CALCULATE MATERIAL QUANTITIES OR ORDERS ++ DO NOT USE THIS DRAWING TO CALCULATE DETAILED OR FIXED CONSTRUCTION COSTS ++
ALL MEASUREMENTS ARE ACCURATE ON TIME OF ISSUE. IT IS THE CONTRACTORS RESPONSIBILITY TO CHECK ALL MEASUREMENTS ON SITE PRIOR TO THE ORDERING AND FABRICATION OF ANY MATERIALS ++
THIS DRAWING SHOULD BE READ IN CONJUNCTION WITH STRUCTURAL ENGINEERS DRAWINGS ++ THIS DRAWING SHOULD BE READ IN CONJUNCTION WITH SERVICE ENGINEERS DRAWINGS ++
ANY DISCREPANCY FOUND BETWEEN THIS DRAWING AND ANY OTHER DOCUMENTS MUST BE REPORTED IMMEDIATELY BY THE CONTRACTOR

SITE ADDRESS
4 OAK GROVE RUISLIP HA4 8UF

DRAWING TITLE
PROPOSED DRAWINGS

DRAWN AT HEAD OFFICE

DRAWN BY

SCALE OS SHOWN @ A3

13. FEB. 2023

PLANNING

DRAWING No. **KTD. 06.** REVISION **B**