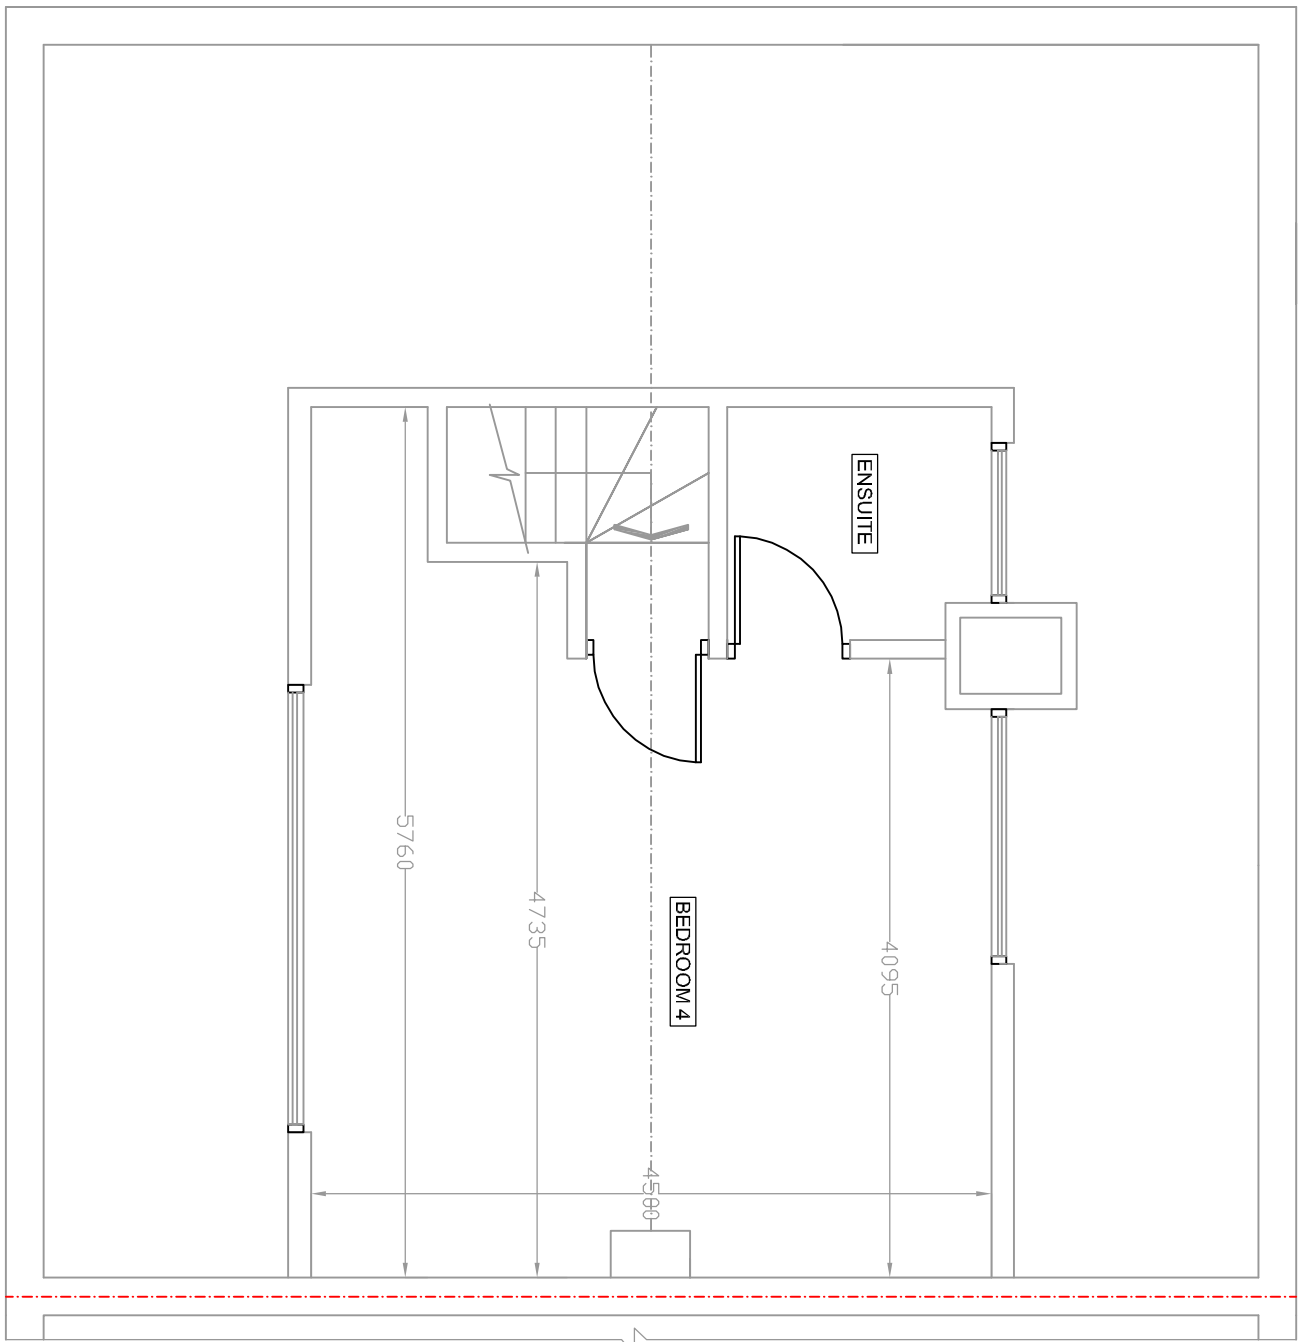
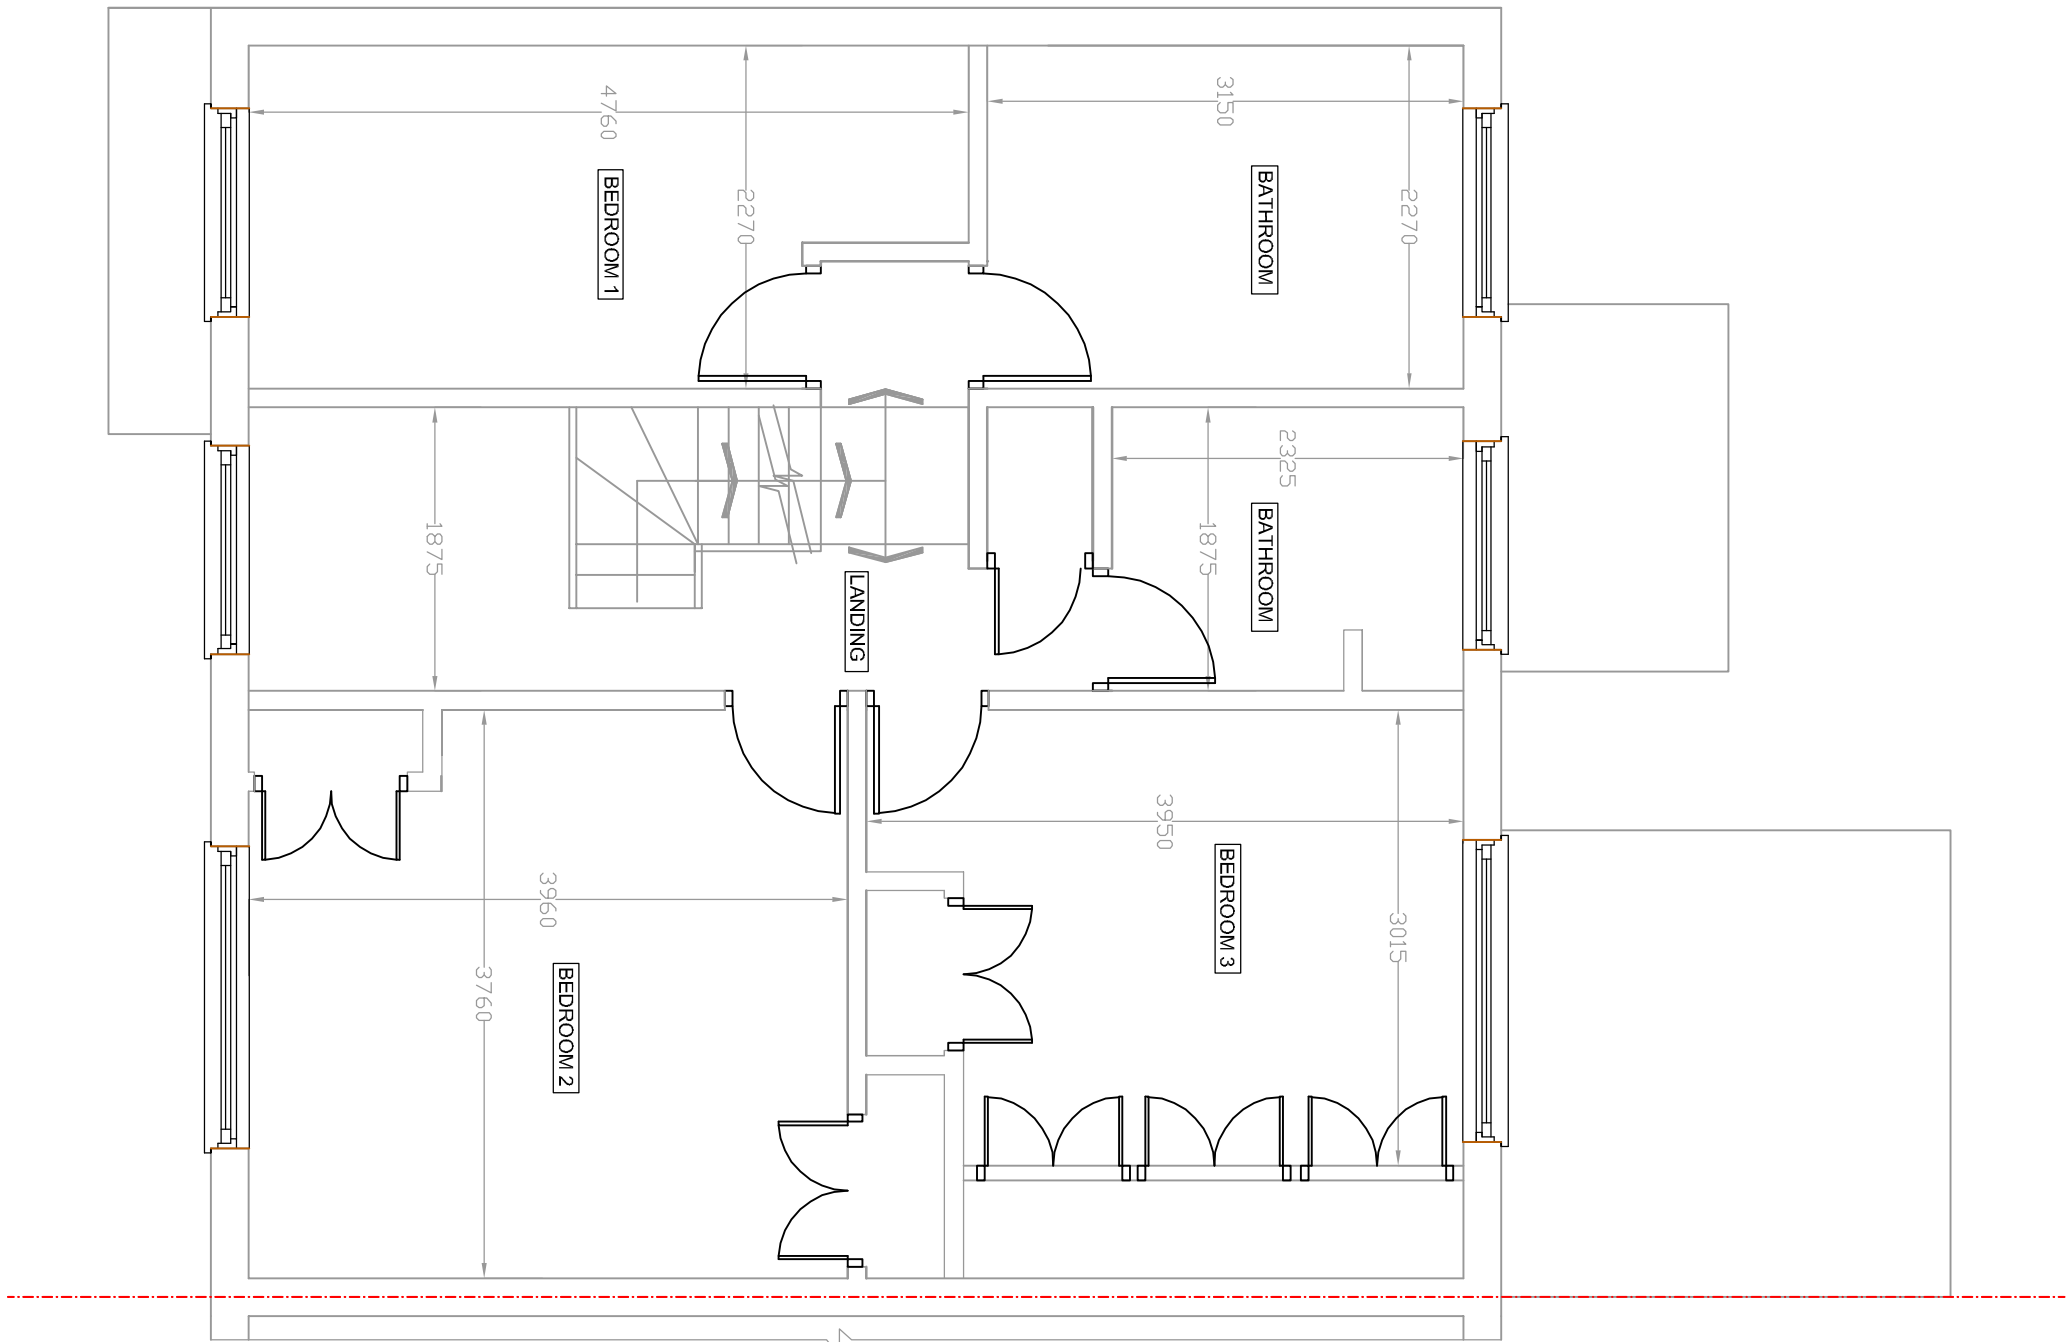
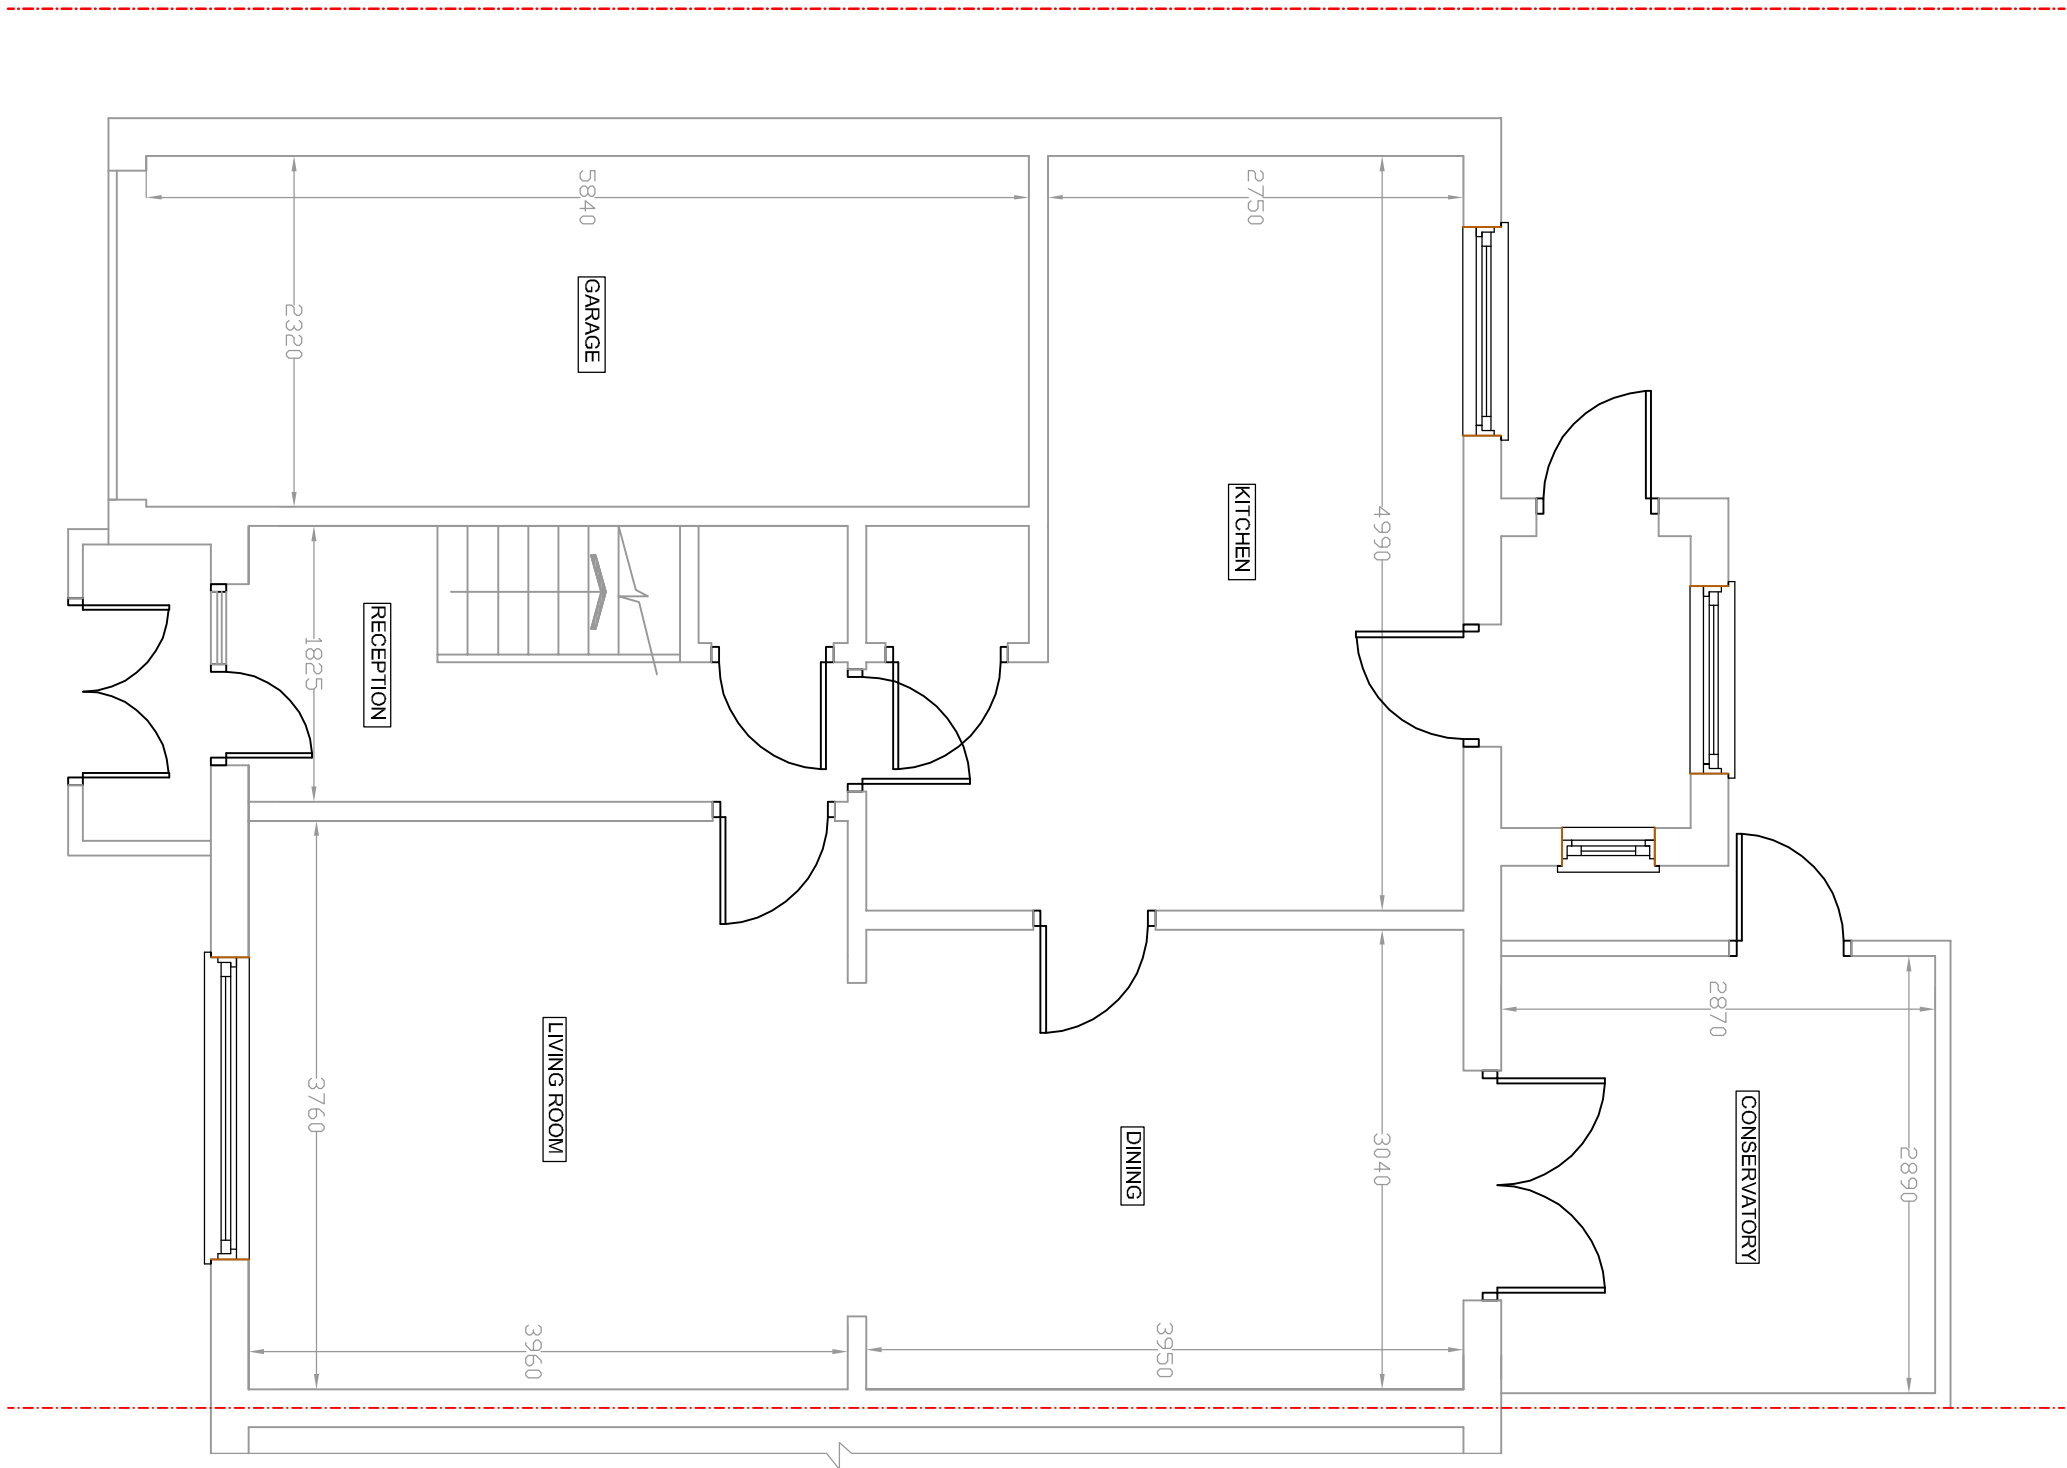


| REVISION | DESCRIPTION | DATE | BY |
|----------|-------------|------|----|
|          |             |      |    |

Cotswold Residential Design Ltd

Oxford Office: 137a Clarendon House, Park  
Milestone Road  
Oxfordshire  
OX18 3EU  
Telephone: 01865 735008  
Email: info@cotswoldresidential.co.uk

DRAWING TITLE: EXISTING FLOOR PLANS

JRS ADDRESS: 115 WEST DRAVTON ROAD, HILLINGDON,  
B6 2LS

SCALE: 1:50 @ A1  
DATE: 01.05.24  
DRAWN BY: BJB

DRAWING NO: WES/01