


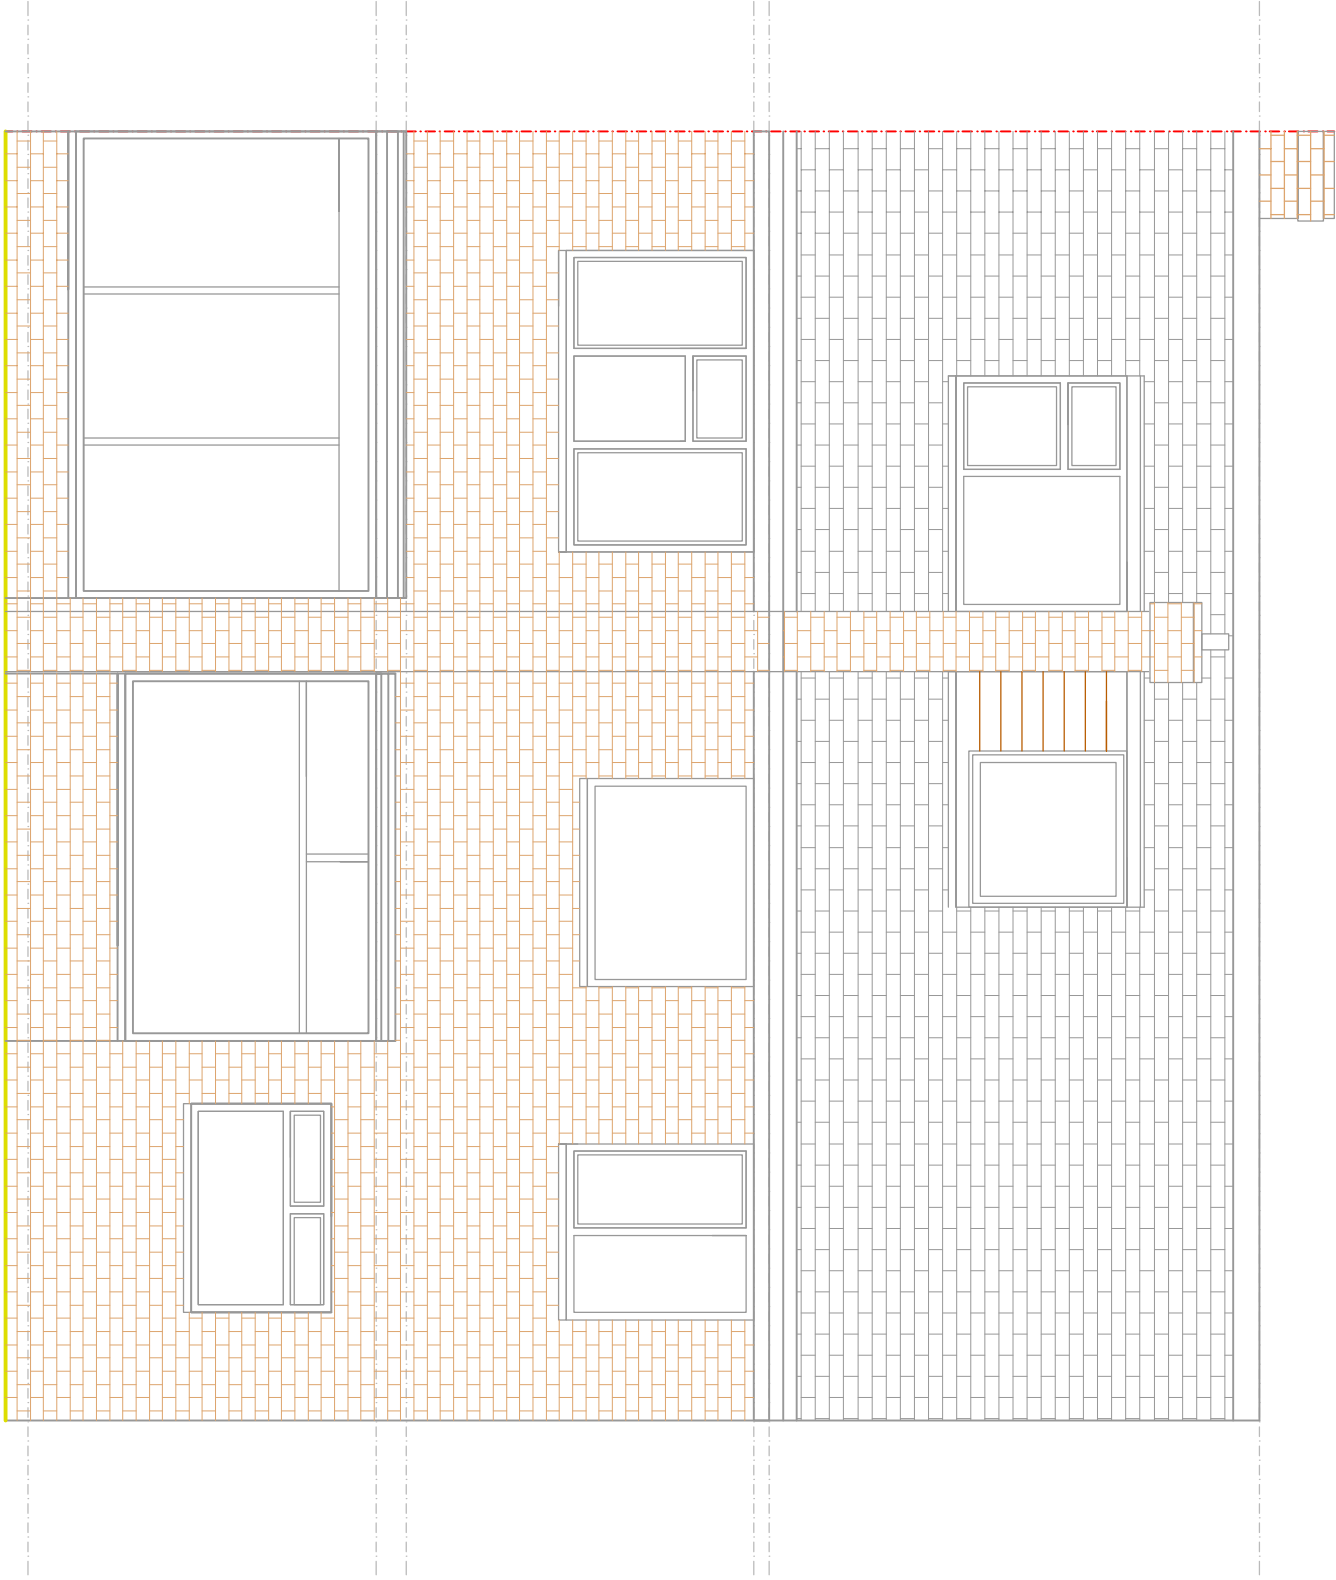


EXISTING FRONT ELEVATION




EXISTING REAR ELEVATION




EXISTING REAR ELEVATION
SCALE BAR 1:50 @ A1

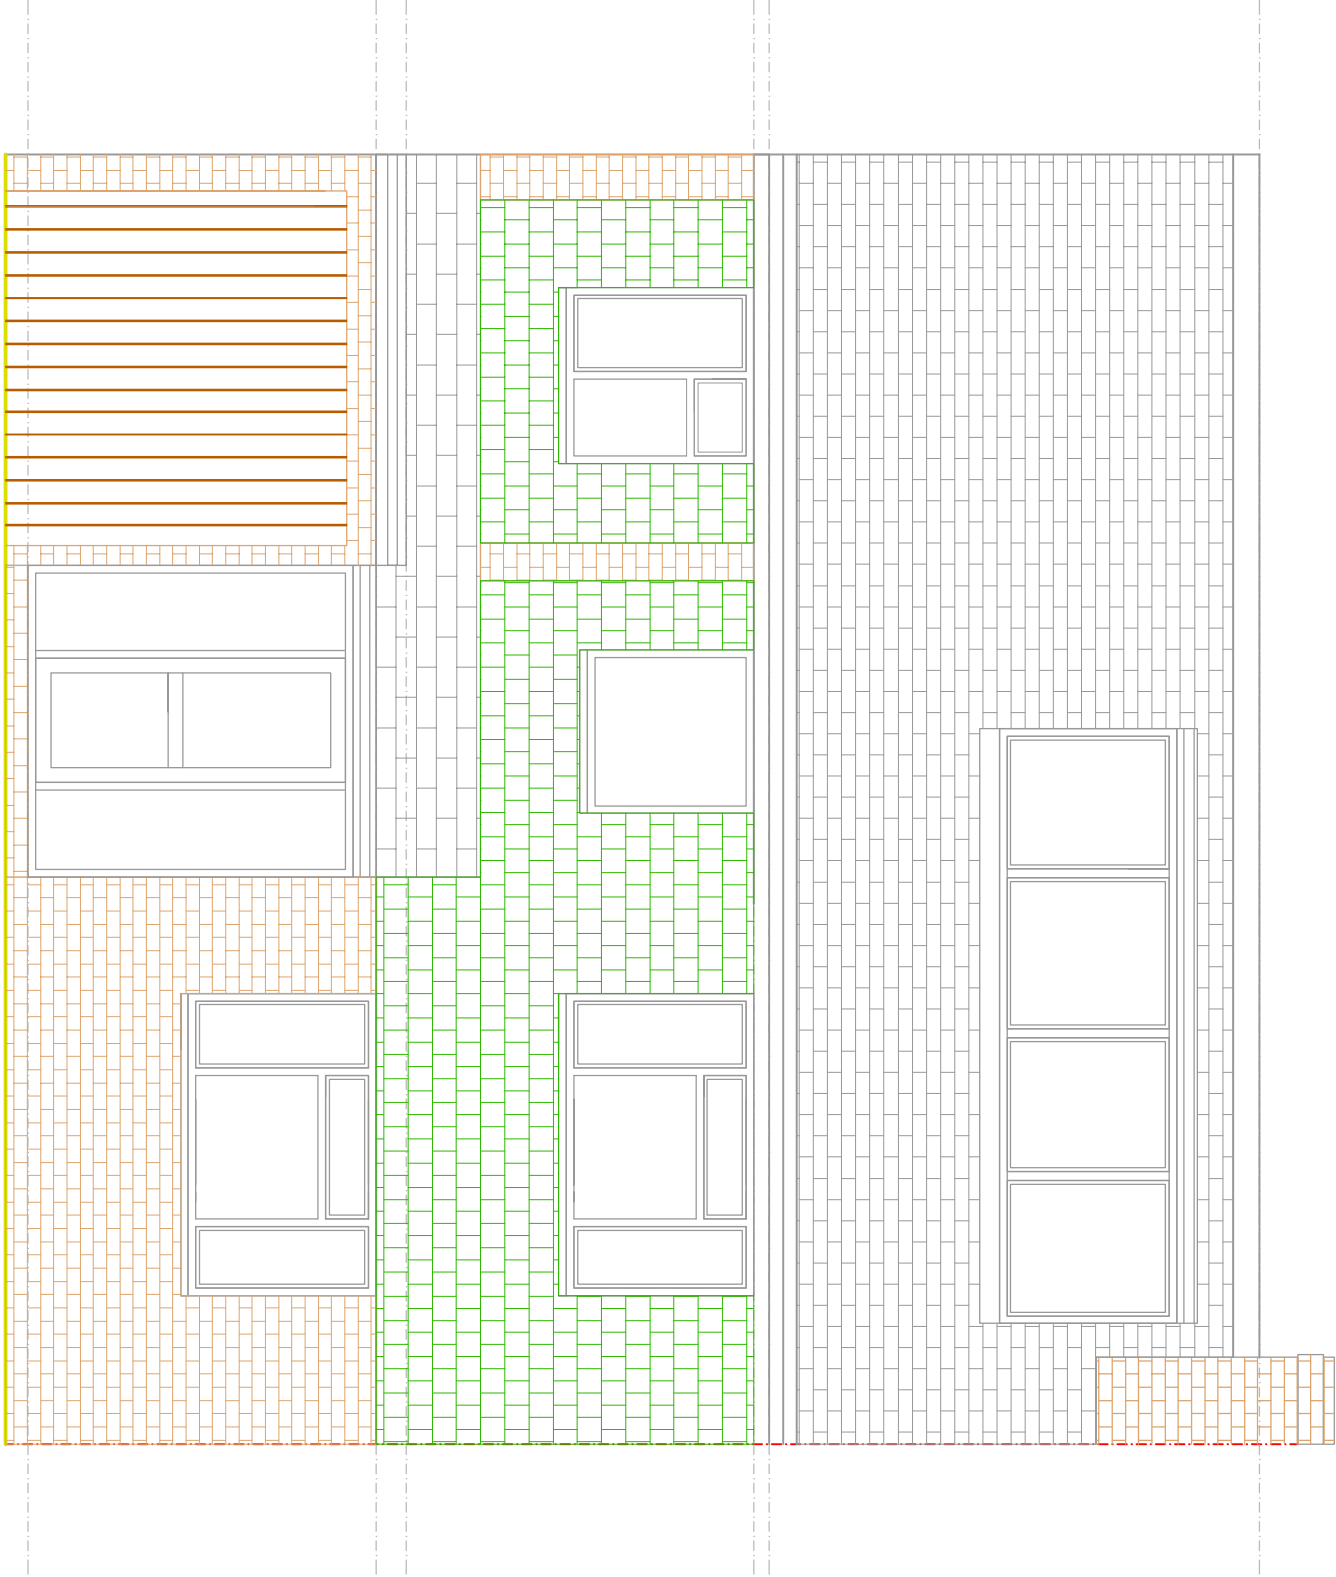


EXISTING FRONT ELEVATION
SCALE BAR 1:50 @ A1

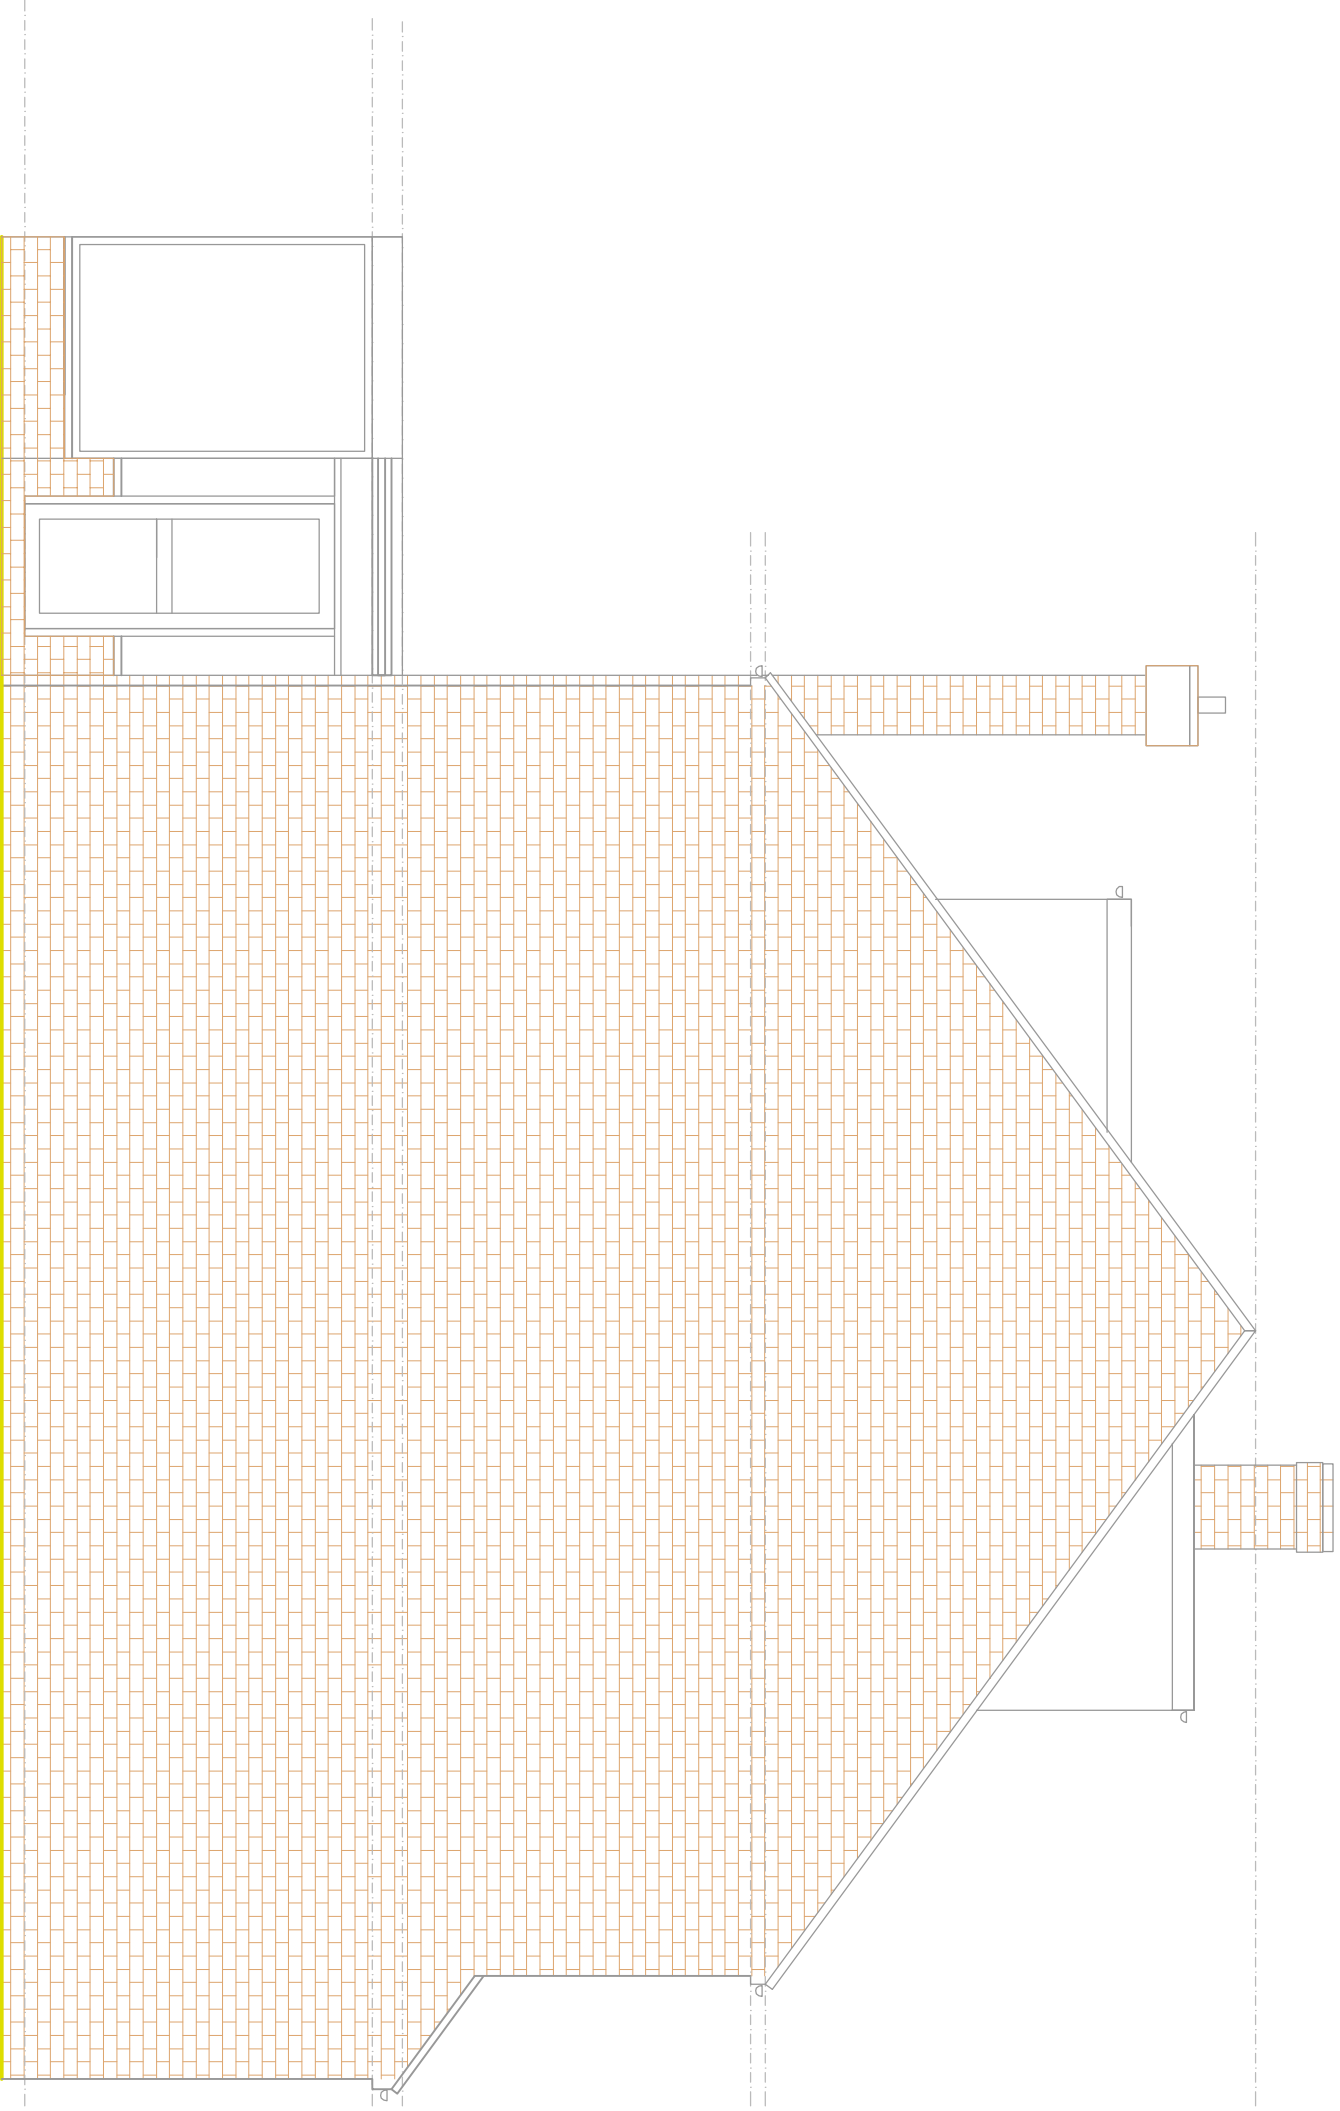

EXISTING SIDE ELEVATION 1
SCALE BAR 1:50 @ A1

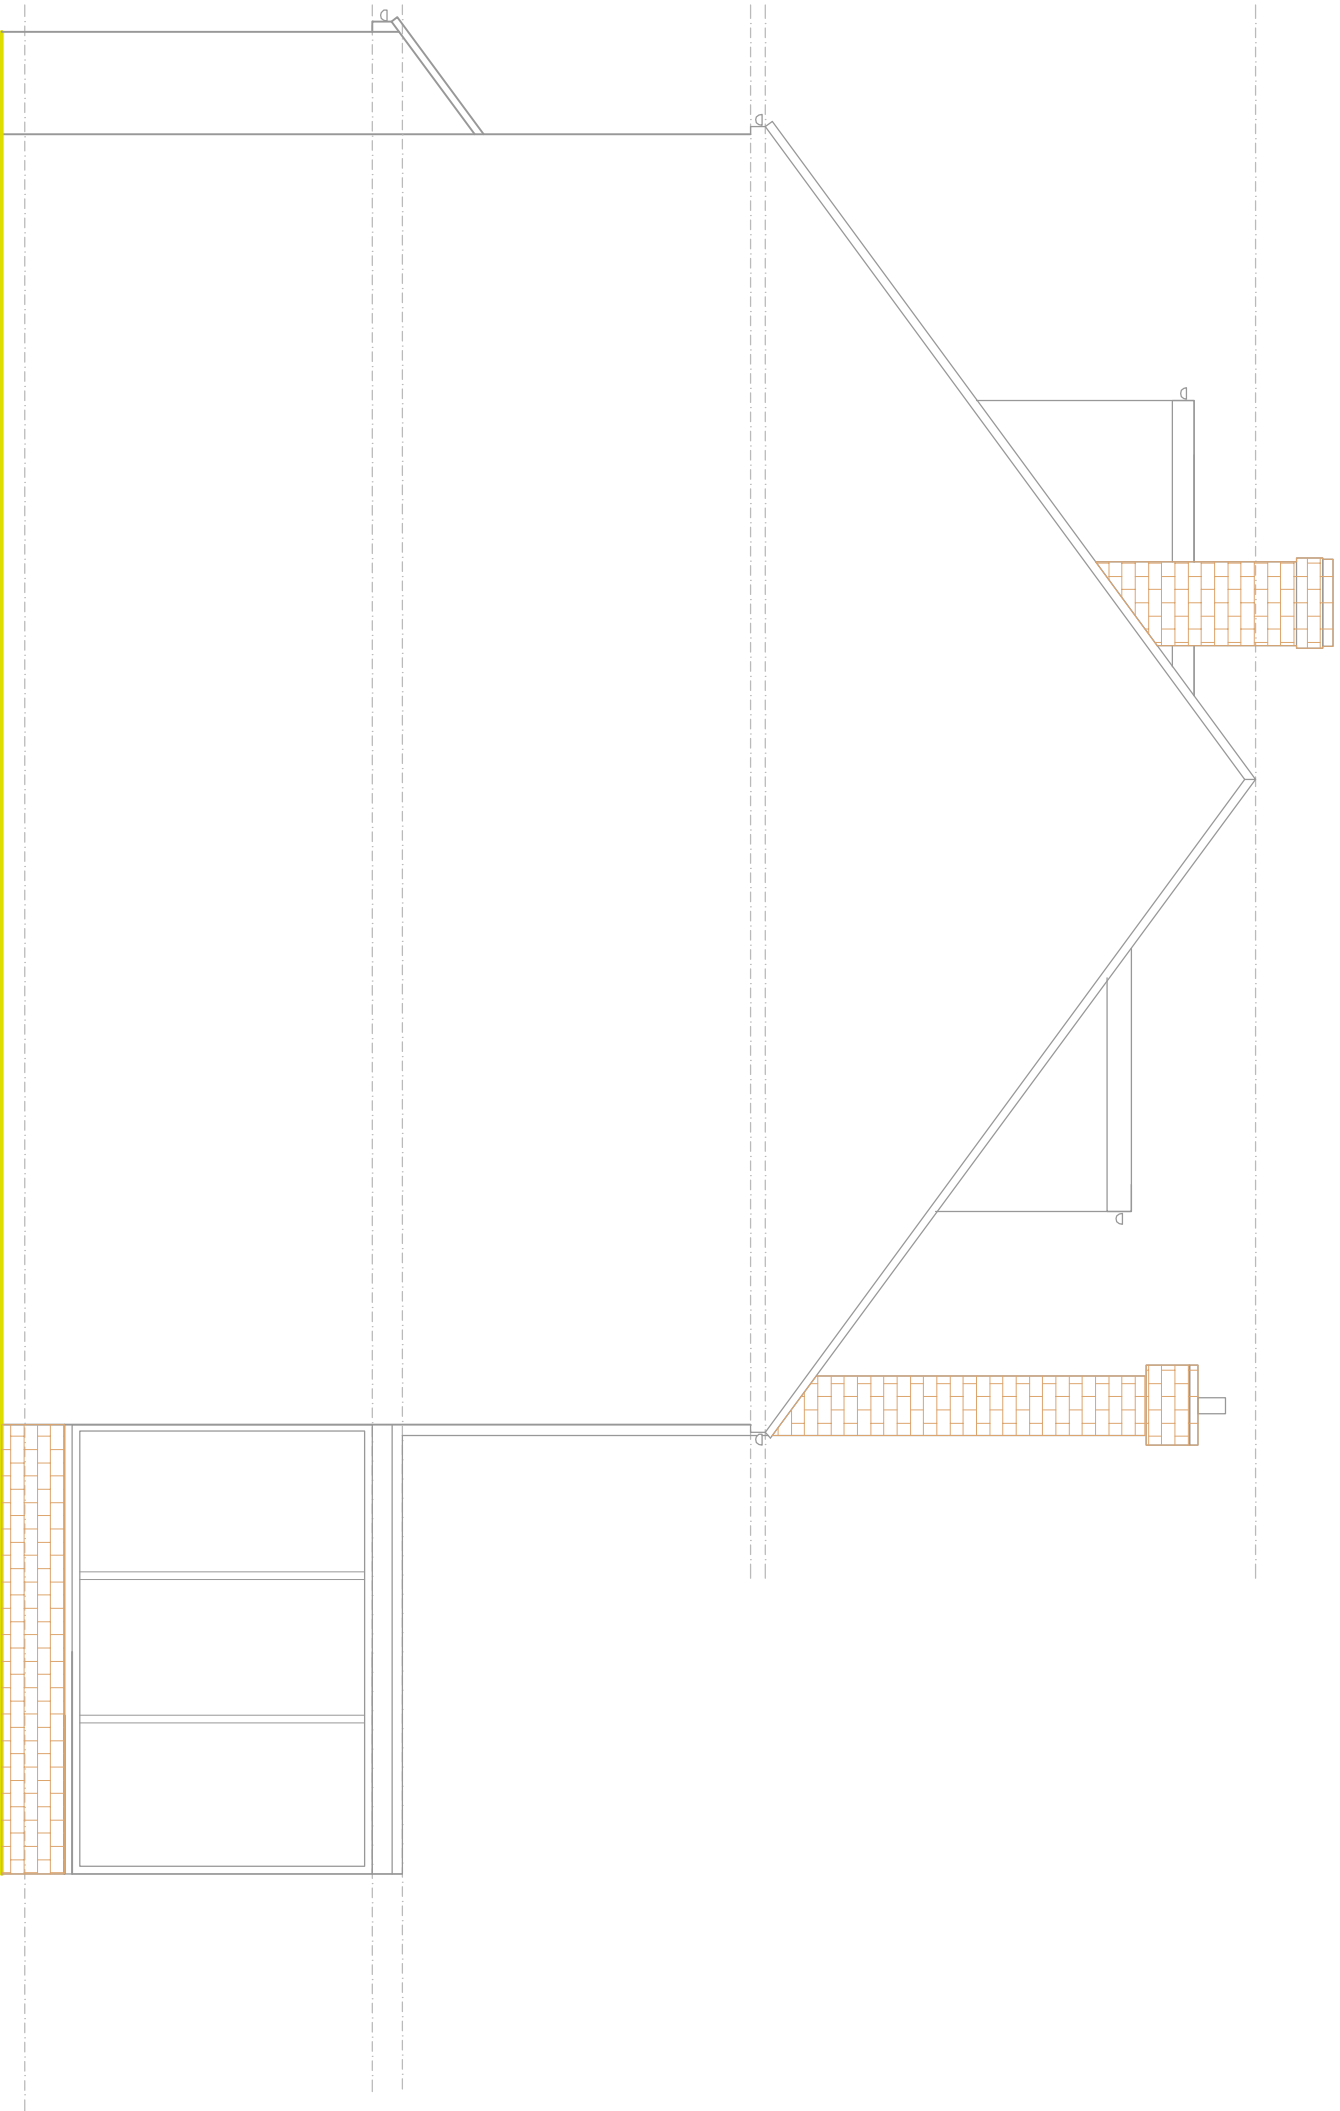

EXISTING SIDE ELEVATION 2
SCALE BAR 1:50 @ A1

 

SCALE BAR 1:50 @ A1

REVISION		DATE	BY
Cotswold Residential Design Ltd			
Oxford Office: 137a Caversham Middle Home Park, Millers Road Caversham Oxfordshire, OX18 3FU Telephone: 07860756208 Email: cotswoldresidential@btinternet.com			
DRAWING TITLE: EXISTING ELEVATIONS			
SITE ADDRESS: 115 WEST DRAVTON ROAD, HILLINGDON, B6B 2LS			
SCALE: 1:50 @ A1		DRAWN BY: BG	
DATE: 01.05.24			
DRAWING NO.: WEST/02			