




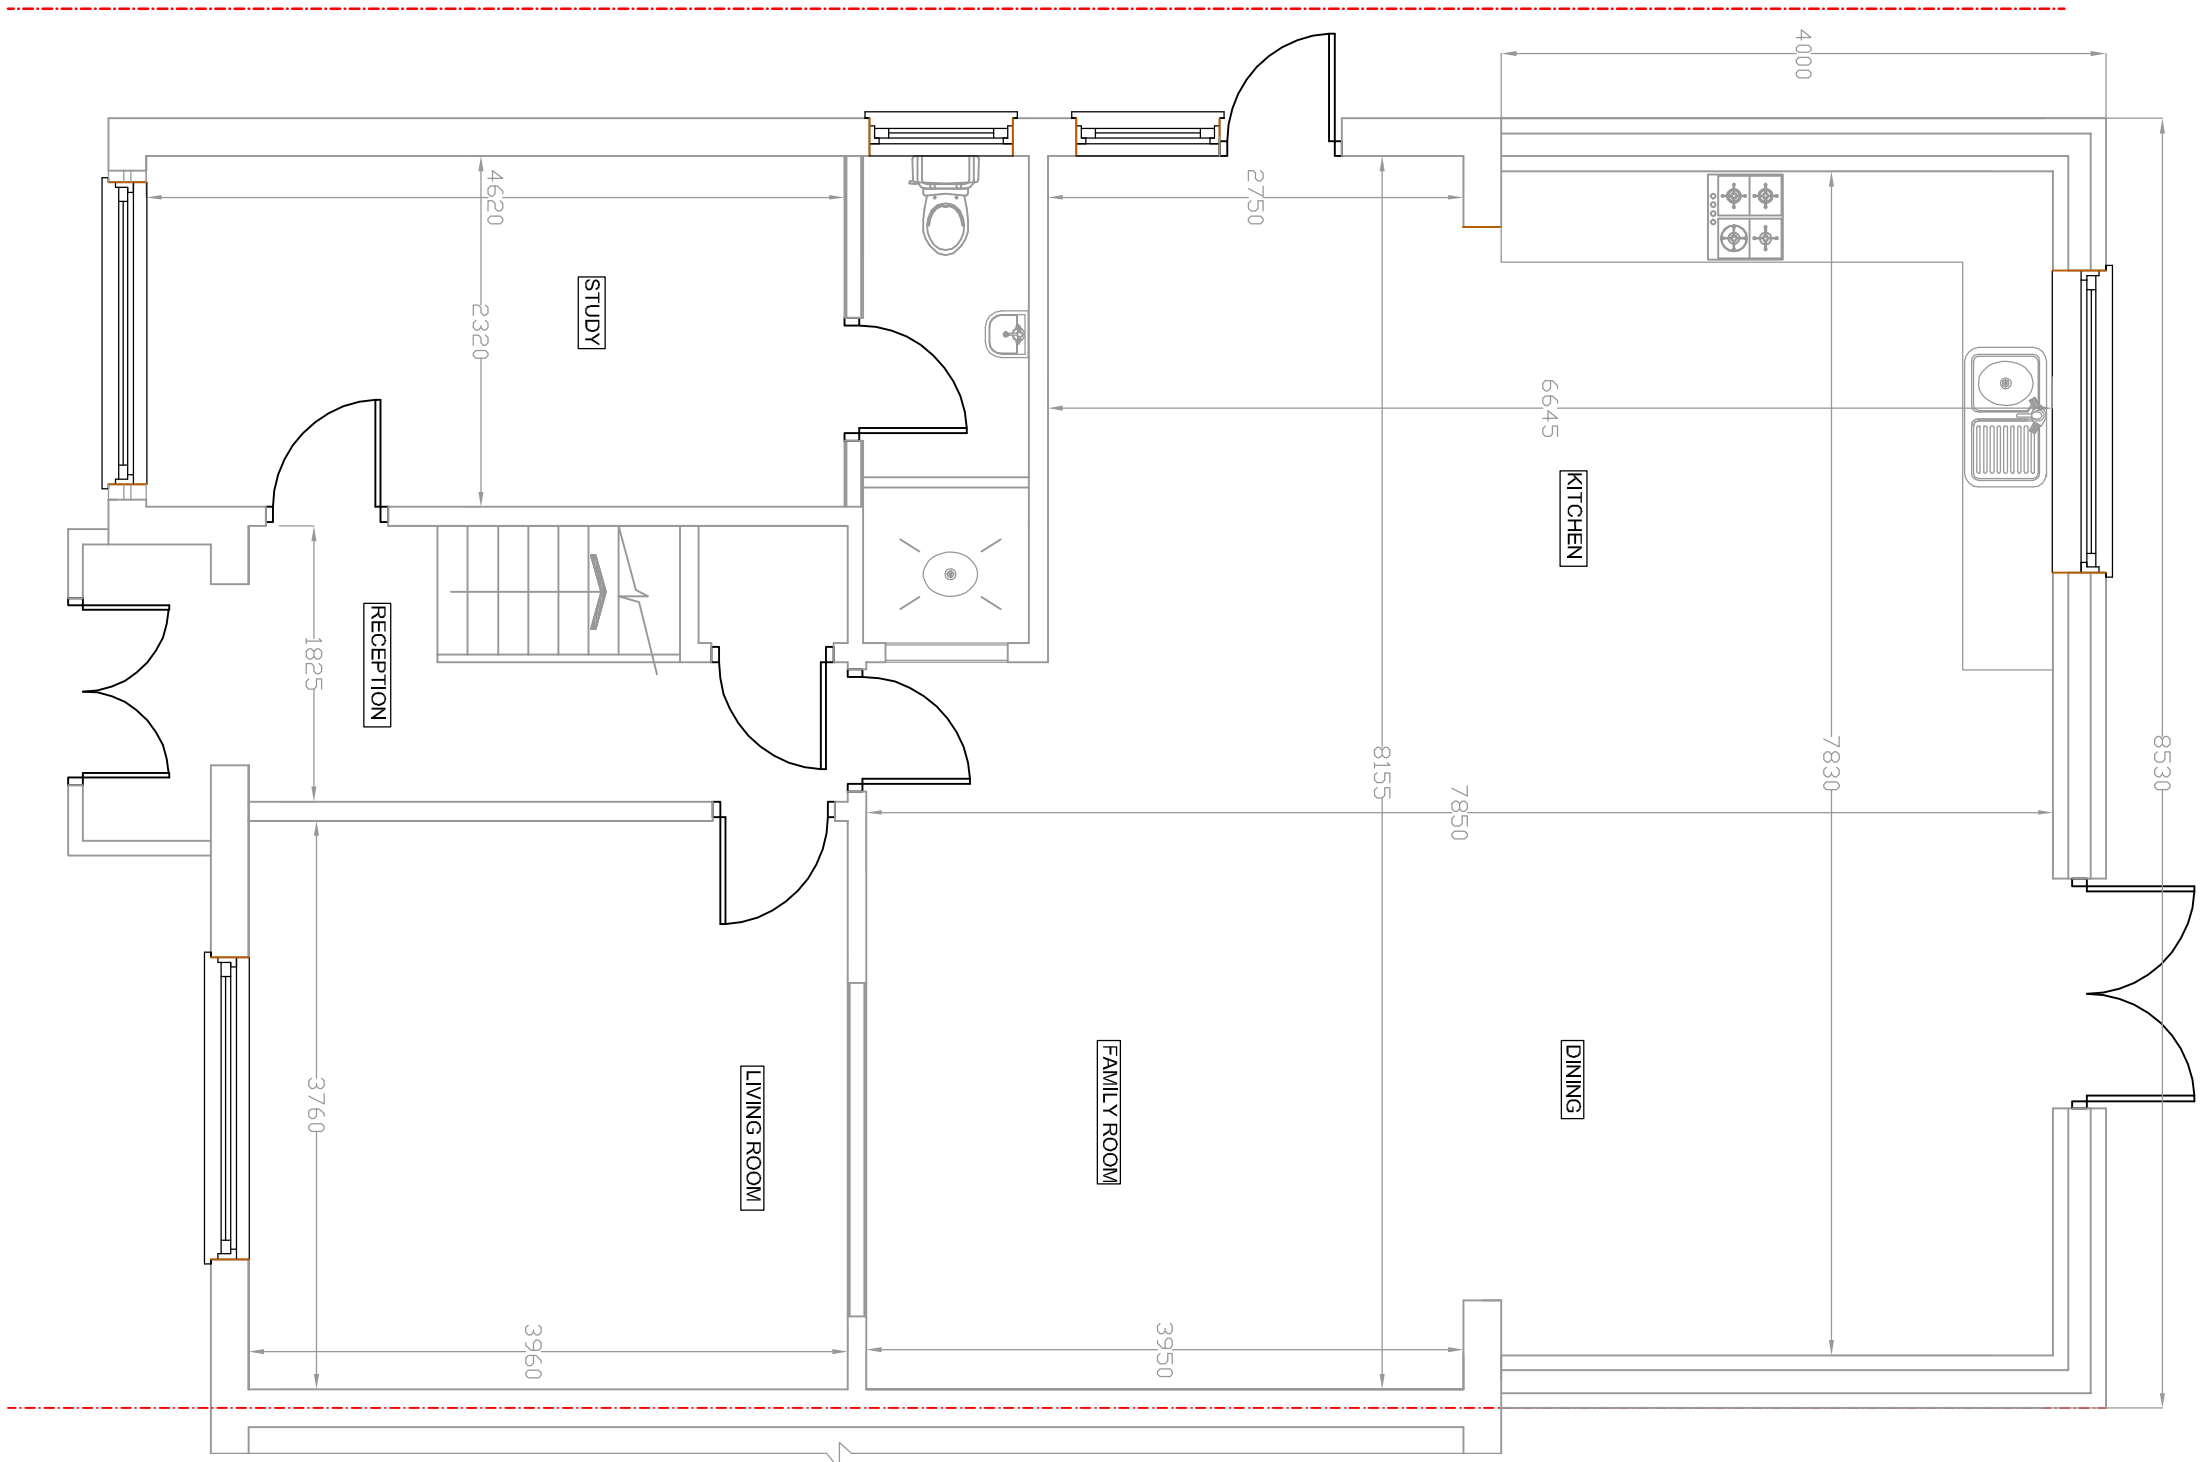


PROPOSED GROUND FLOOR PLAN
SCALE BAR 1:50 @ A1

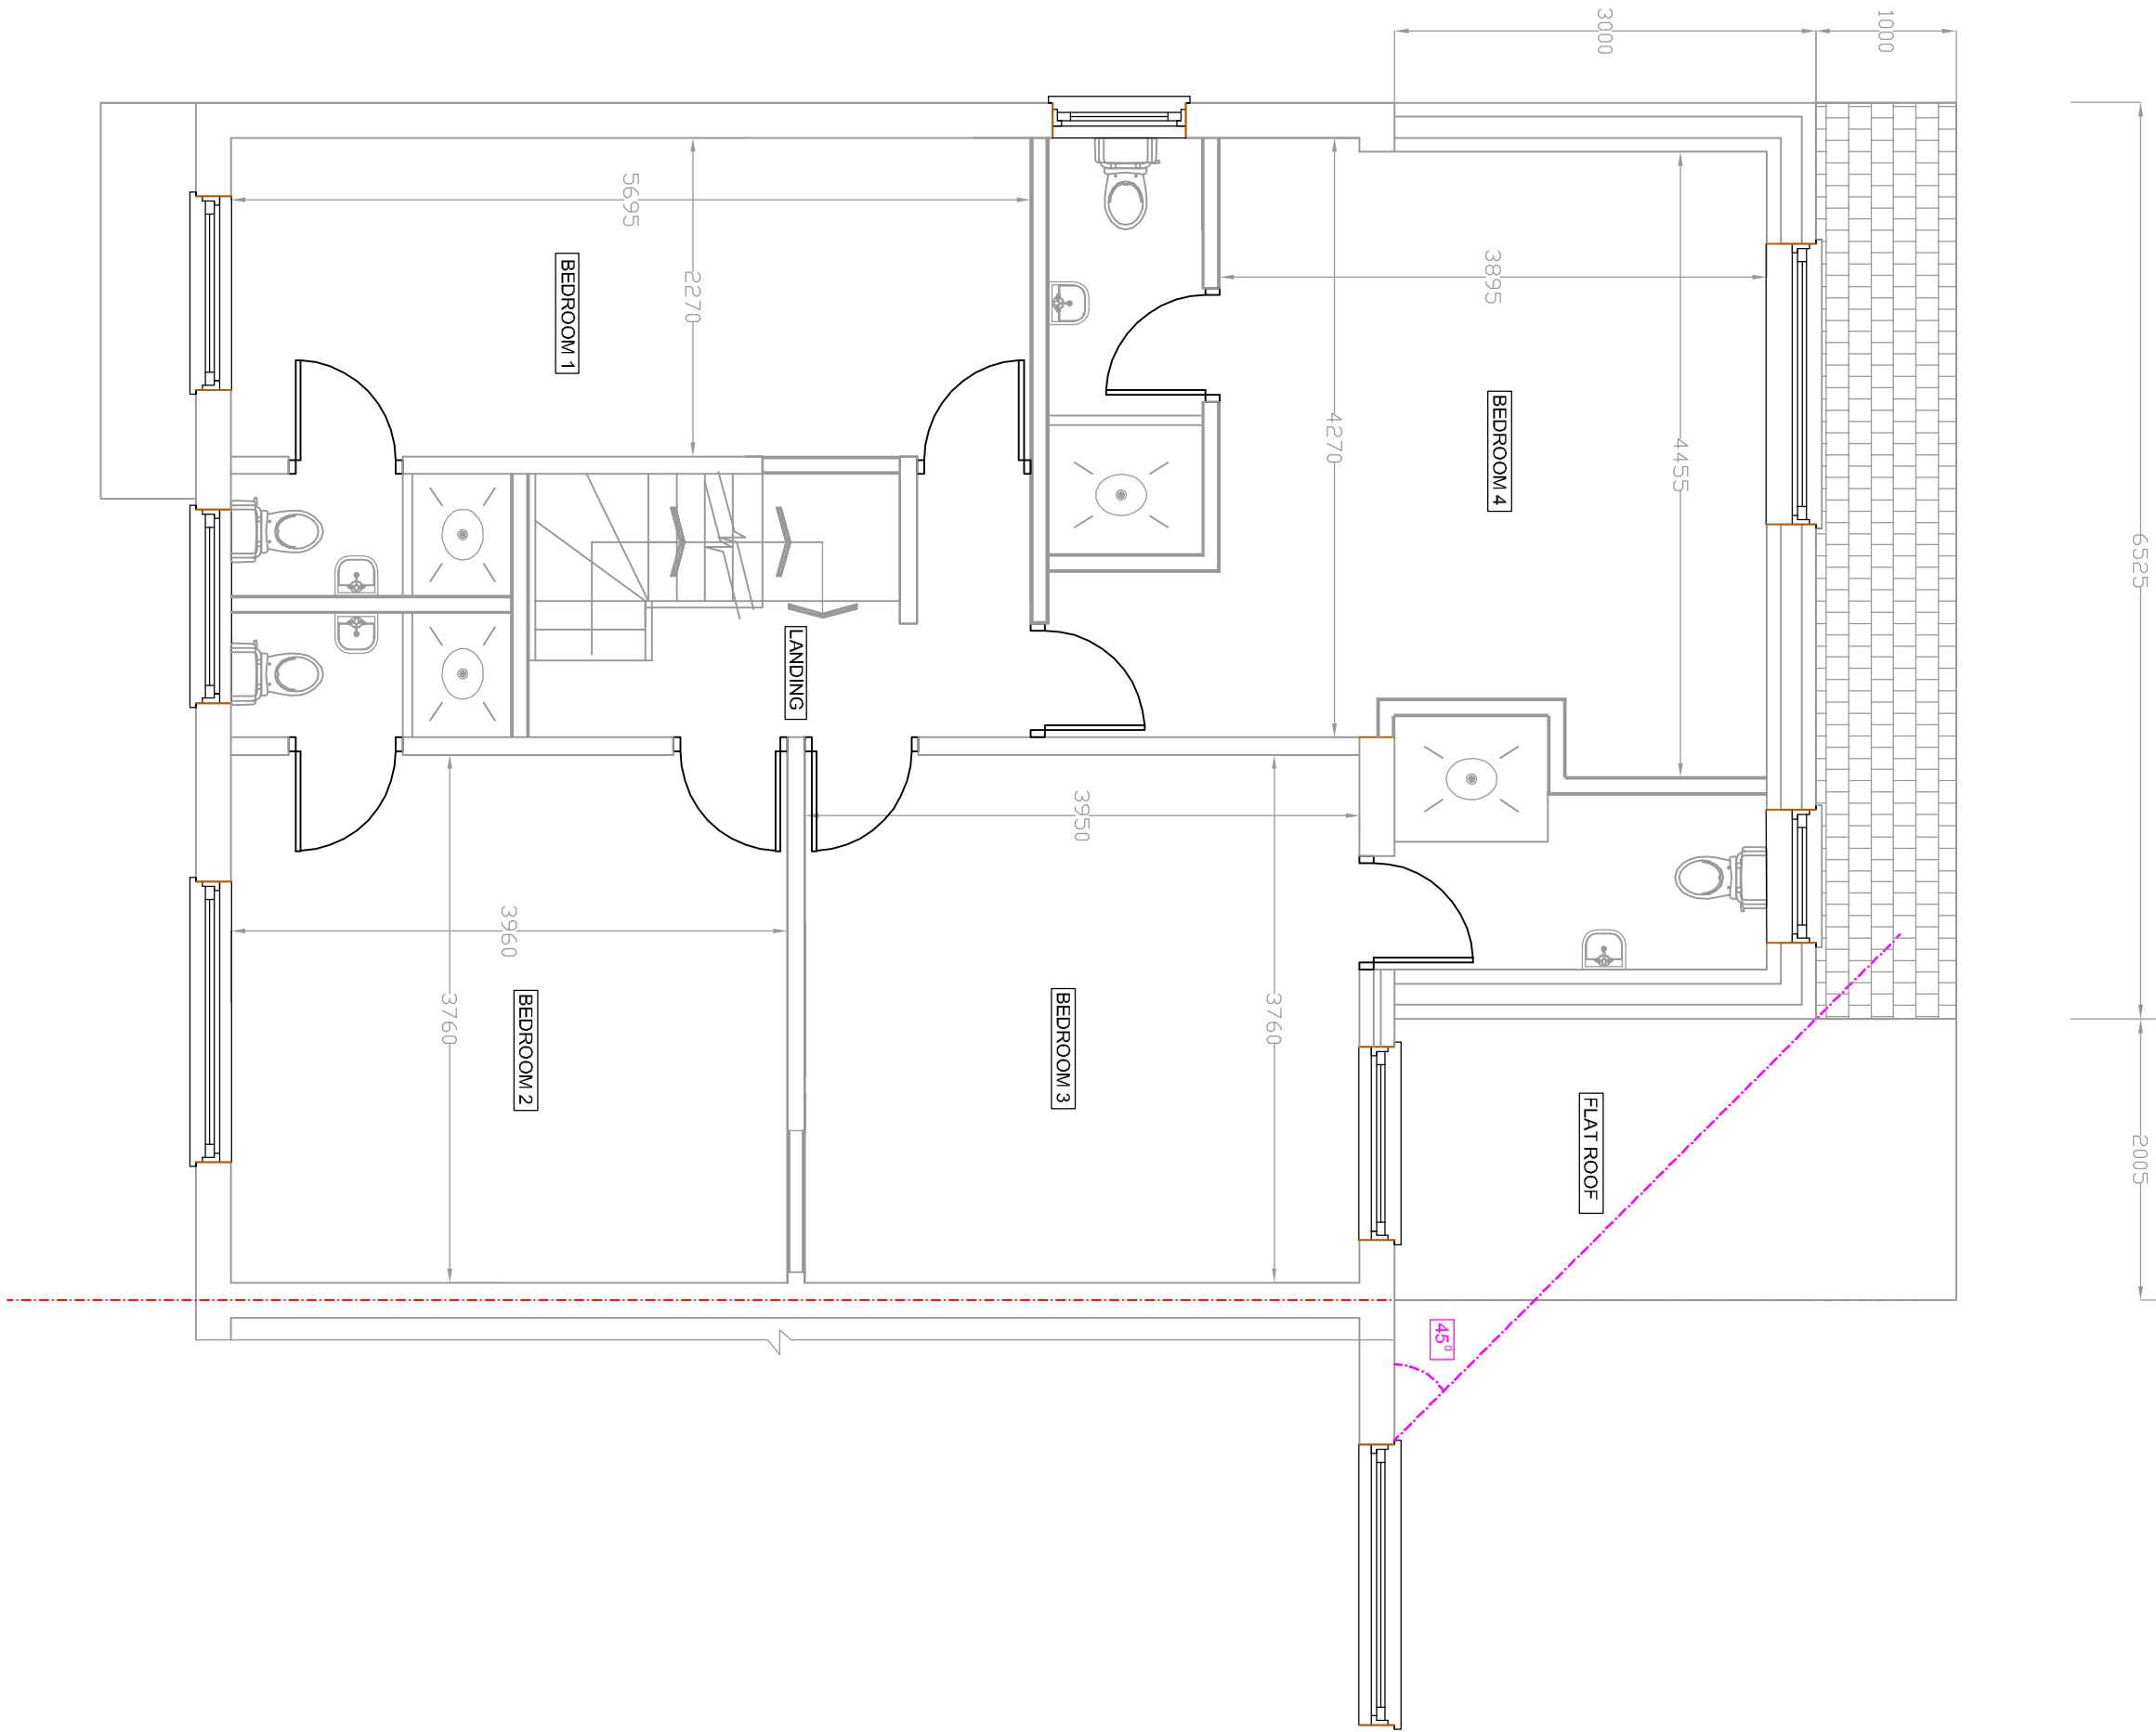

PROPOSED FIRST FLOOR PLAN
SCALE BAR 1:50 @ A1

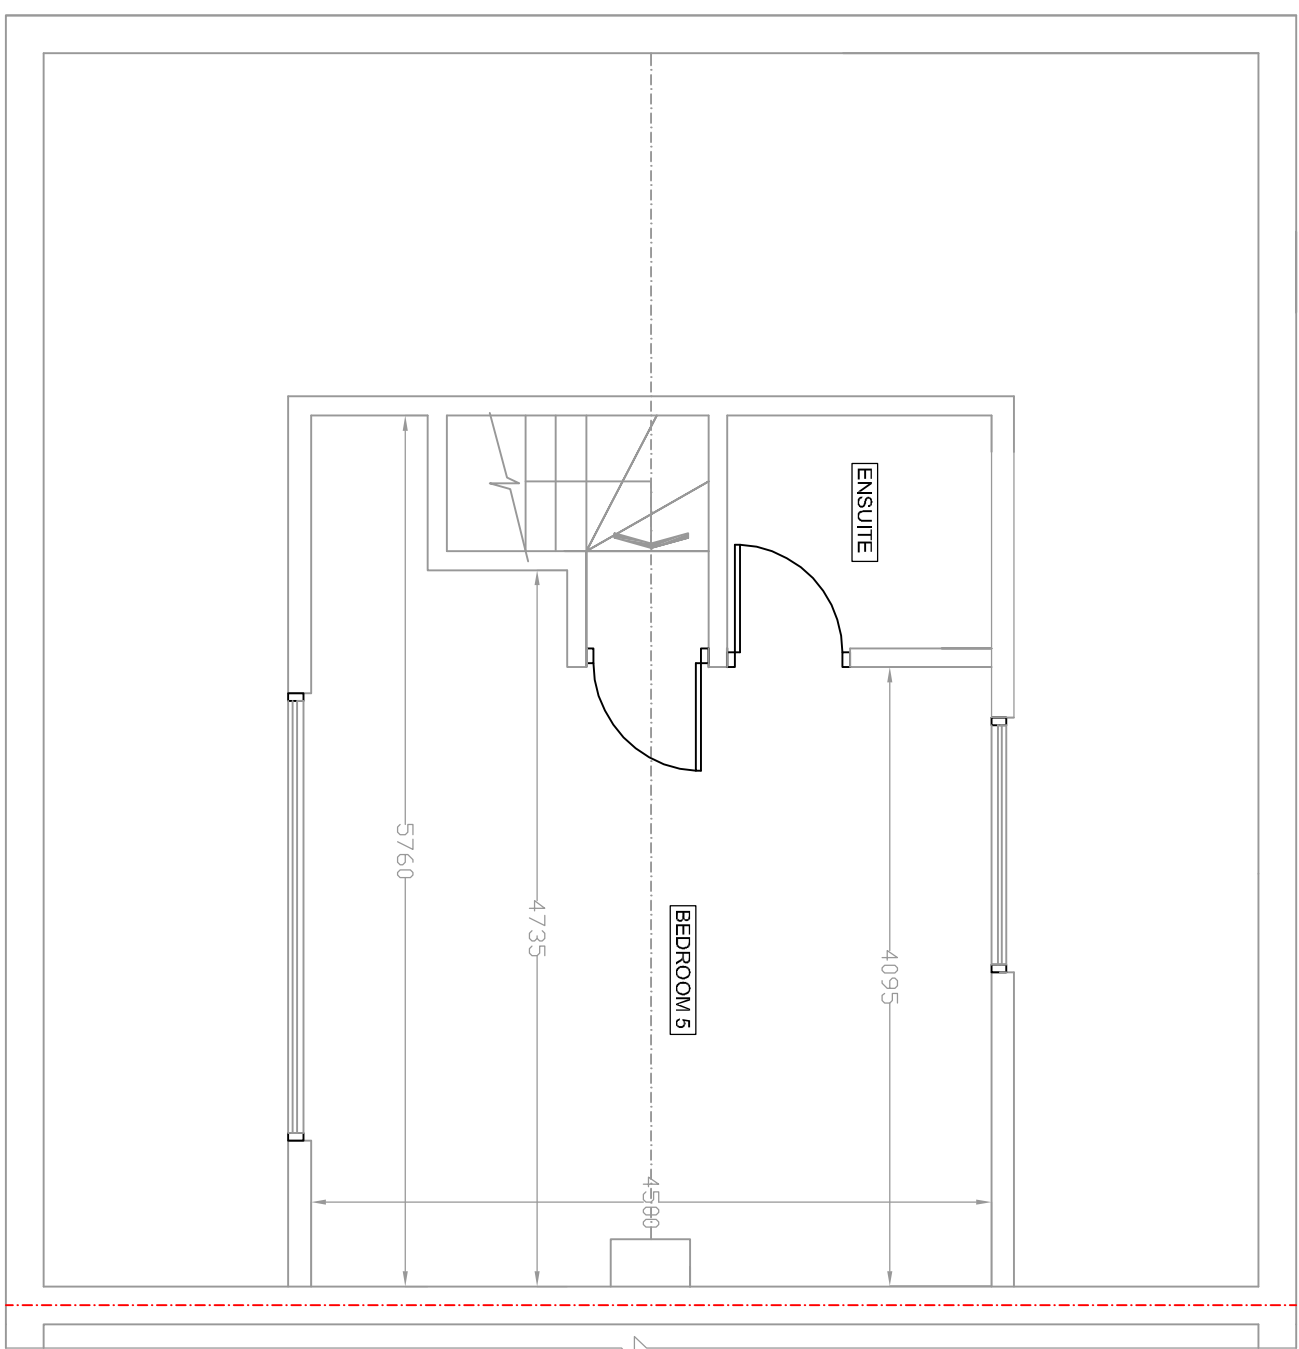

PROPOSED LOFT FLOOR PLAN
SCALE BAR 1:50 @ A1

 

SCALE BAR 1:50 @ A1

REVISION	DESCRIPTION	DATE	BY
A	PLANS REVISED FOLLOWING CLIENTS COMMENTS	07/05/24	BB

Cotswold Residential Design Ltd

Oxford Office: 137a Cinnamon Mobile Home Park,
Millersaine Road

Telephone: 07866736308
0185 3511
Email: info@cotswoldresidential.co.uk

DRAWING TITLE: PROPOSED FLOOR PLANS

JTB ADDRESS: 115 WEST DRAVTON ROAD, HILLINGDON,
UD8 2LS

SCALE: 1:50 @ A1

DRAWN BY: BB

DATE: 01/05/24

DRAWING NO.: WSP/03 REVISION A