




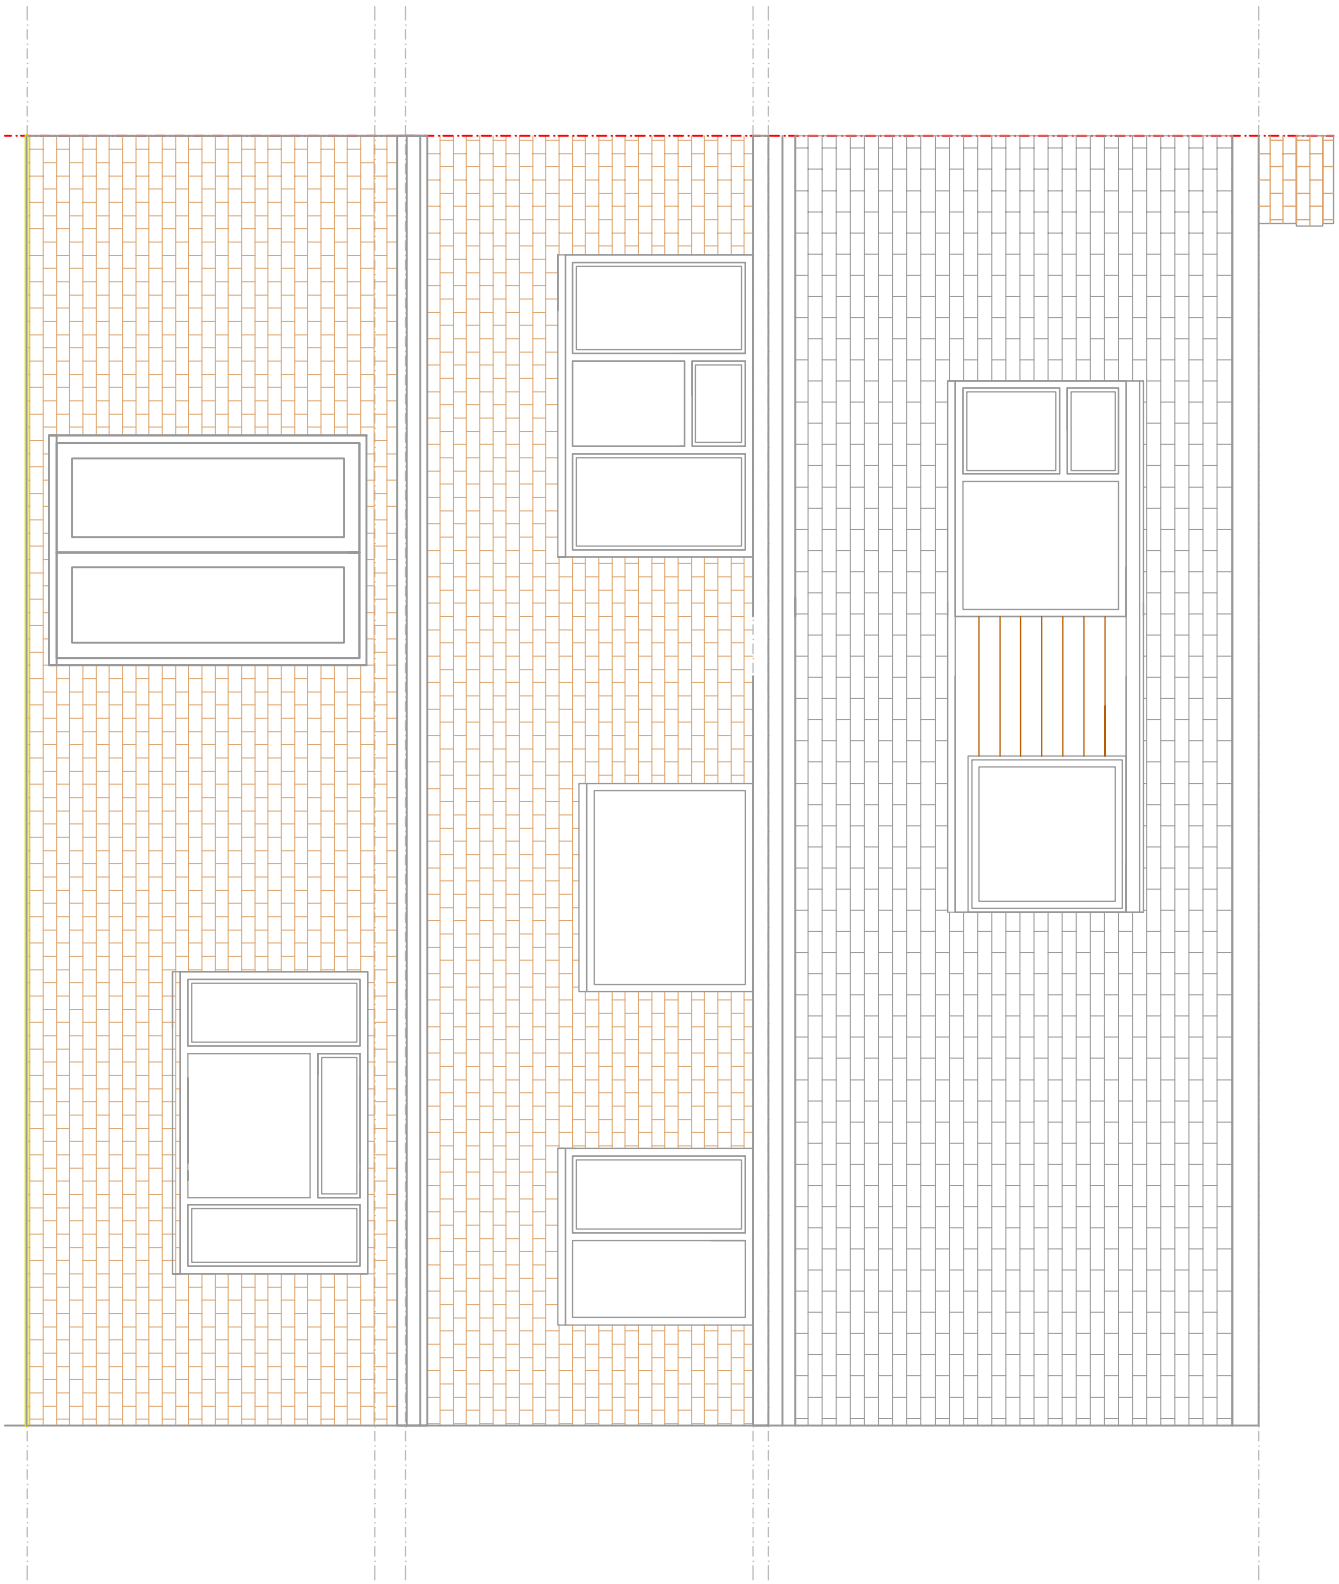


PROPOSED REAR ELEVATION
SCALE BAR 1:50 @ A1

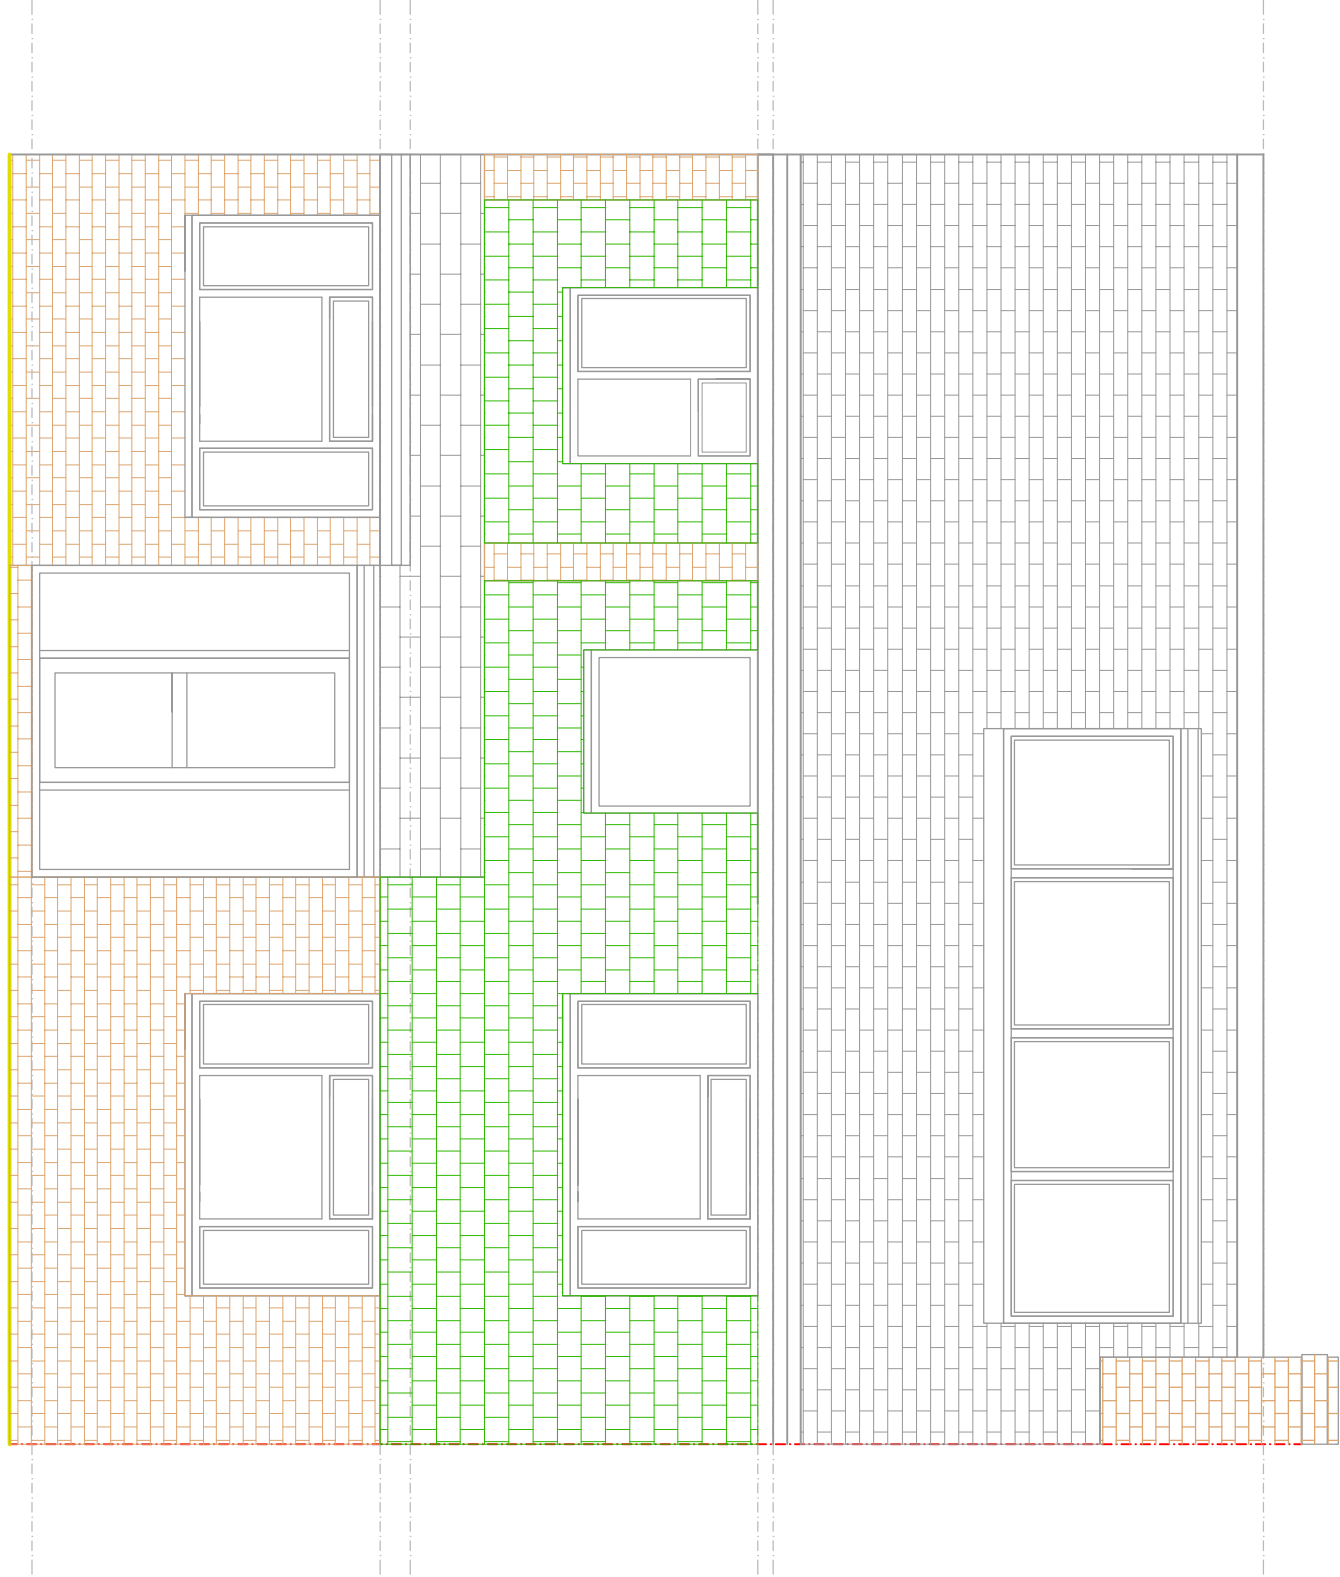


PROPOSED FRONT ELEVATION
SCALE BAR 1:50 @ A1

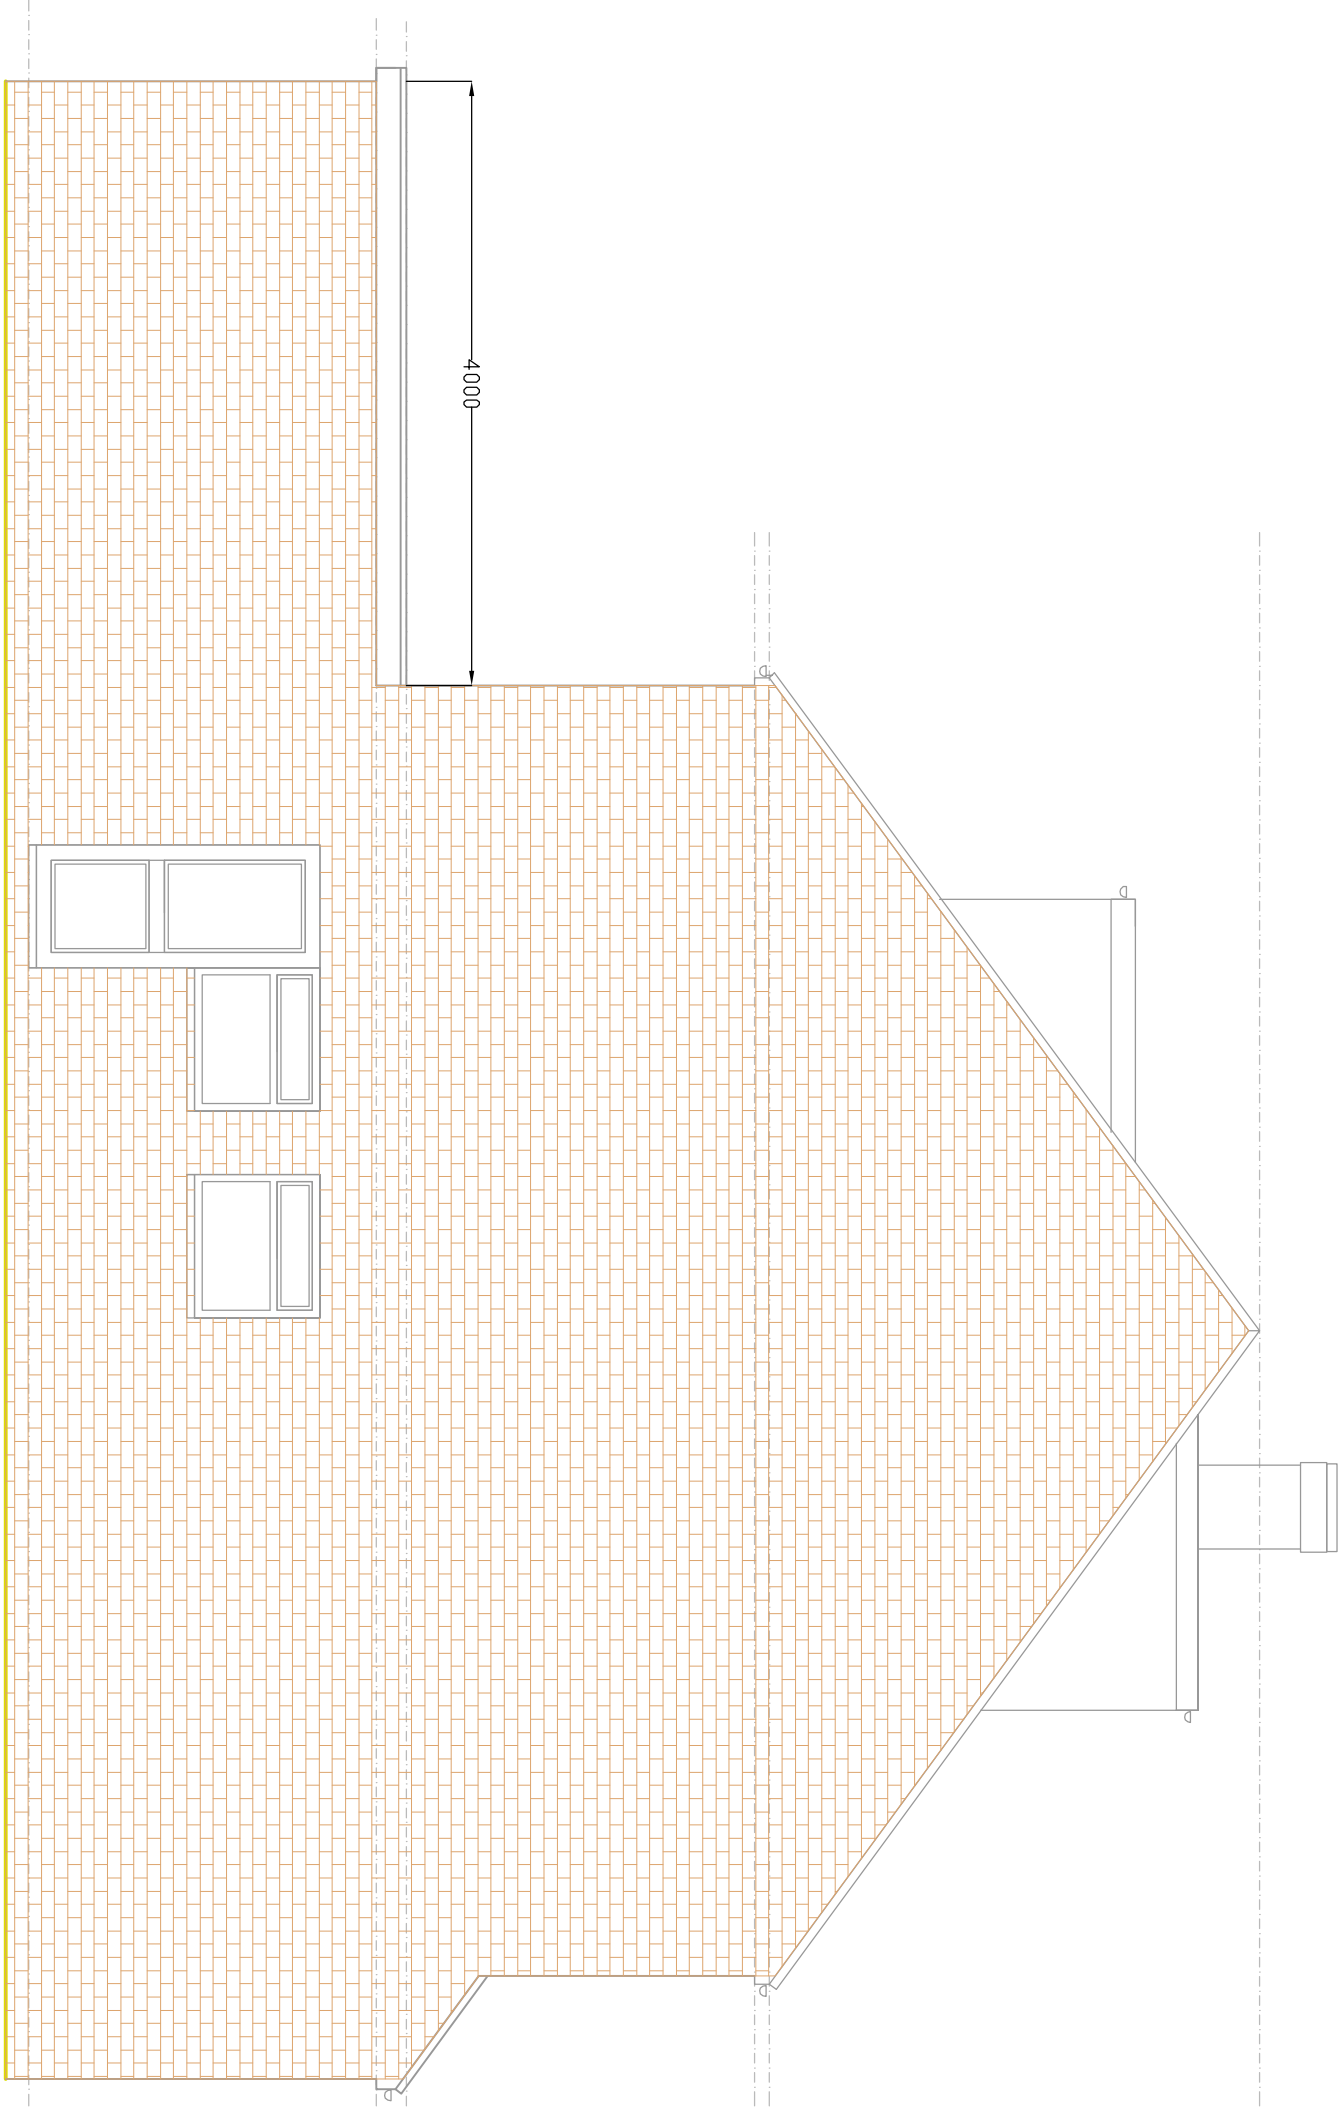

PROPOSED SIDE ELEVATION 1
SCALE BAR 1:50 @ A1

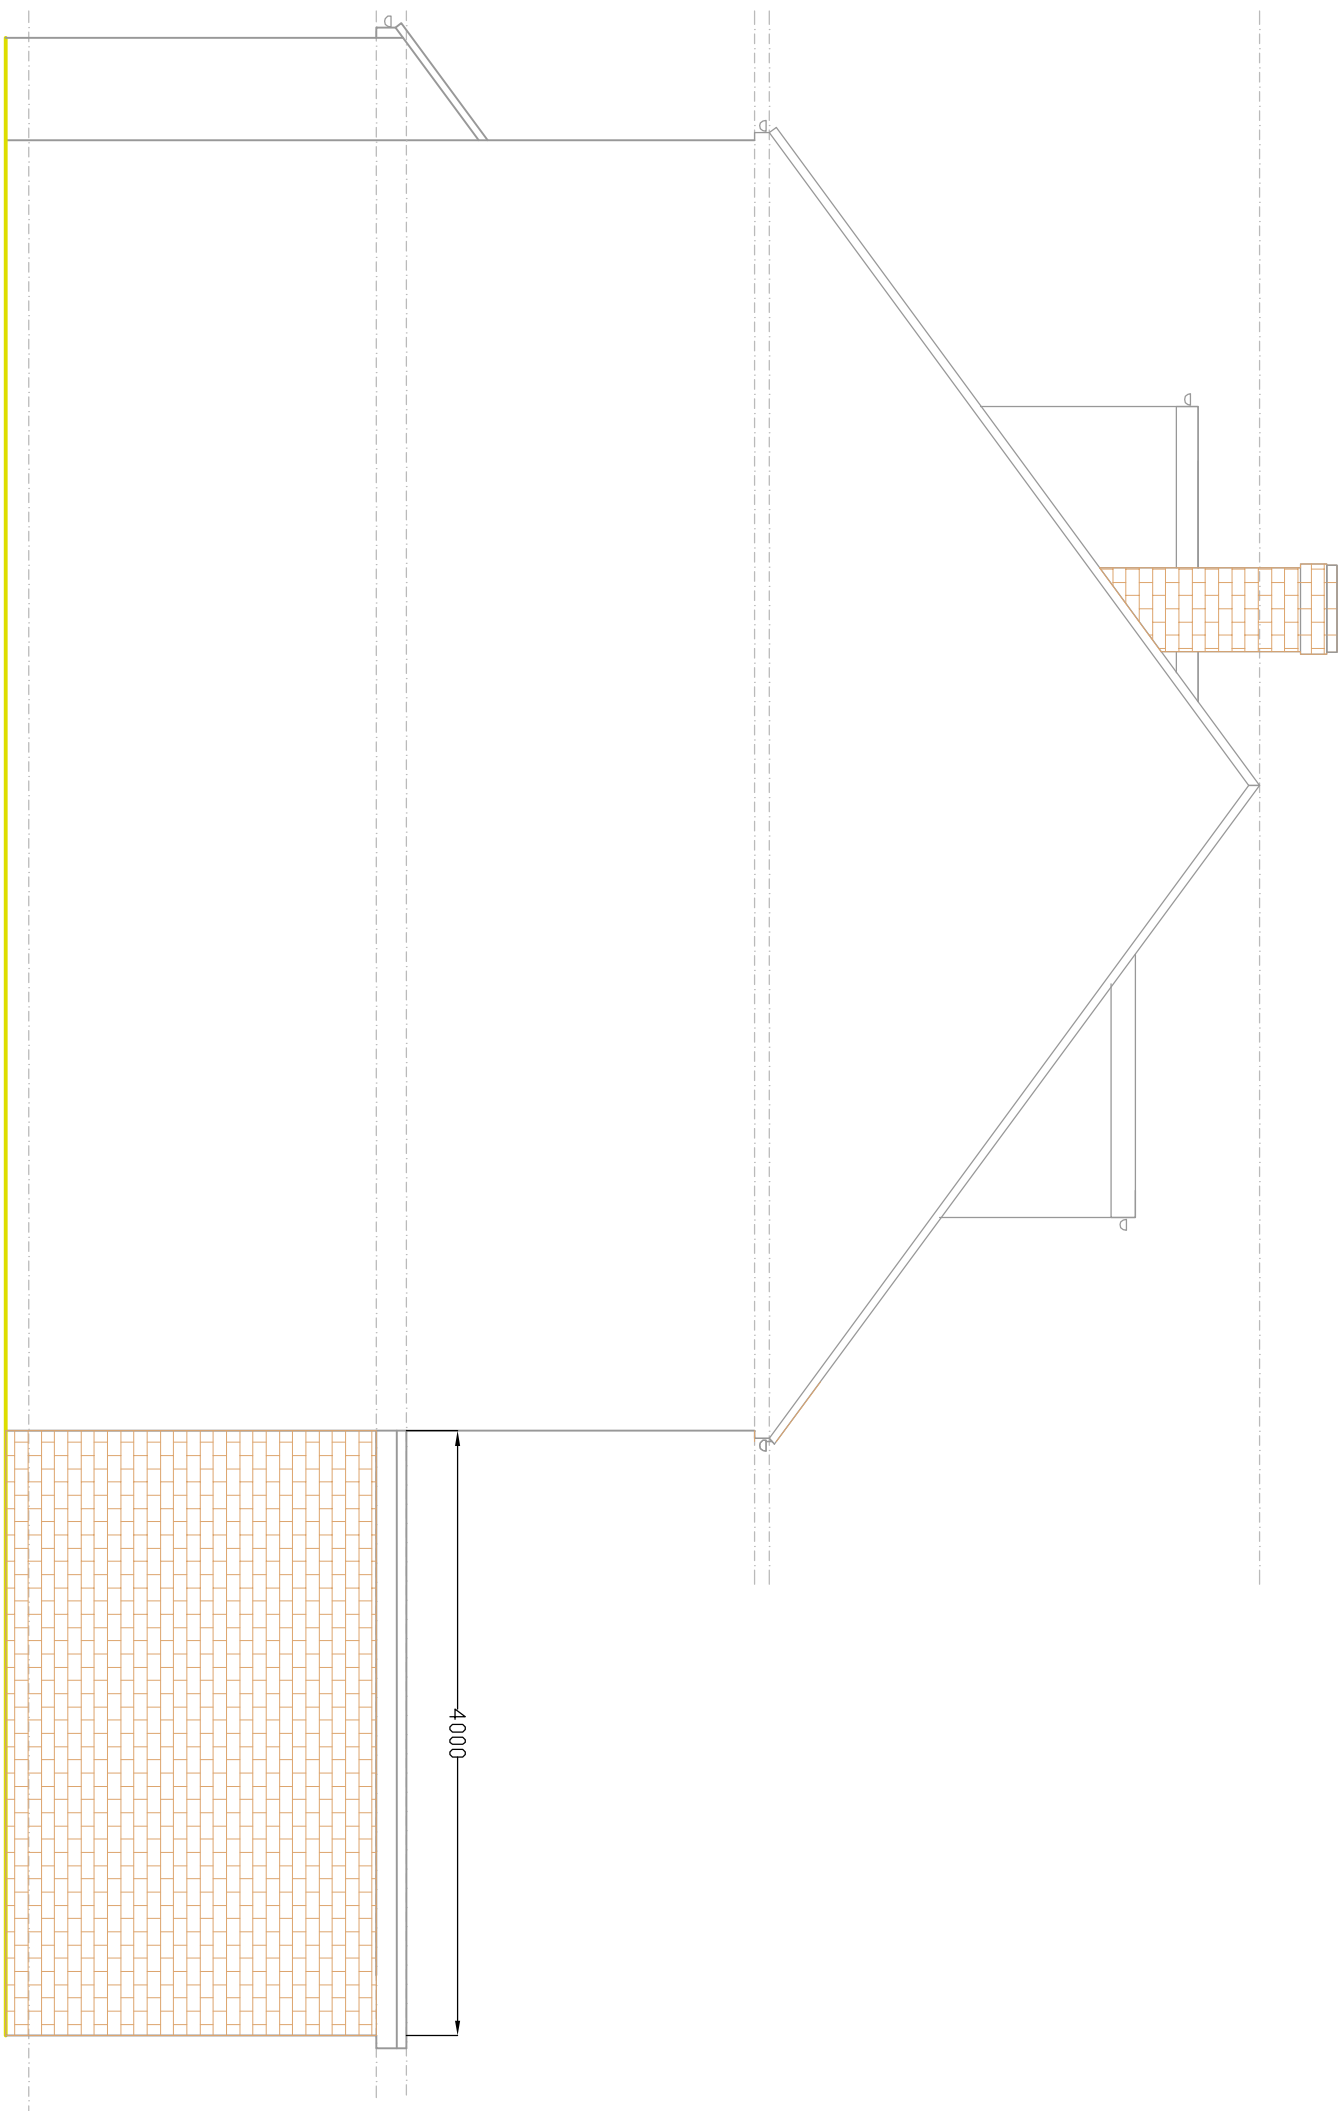

PROPOSED SIDE ELEVATION 2
SCALE BAR 1:50 @ A1

 

SCALE BAR 1:50 @ A1

REVISION		DESCRIPTION	DATE	BY
Cotswold Residential Design Ltd				
Oxford Office: 137a Clarendon Middle Home Park, Millers Lane Road Oxleaze, Oxfordshire, OX18 3FU Tel: 01865 200000 Email: cotswoldresidentialdesign@pro.com				
DRAWING TITLE: PROPOSED ELEVATIONS				
SITE ADDRESS: 115 WEST DRAVTON ROAD, MILLINGDON, B65 2LS				
SCALE: 1:50 @ A1			DRAWN BY: BG	
DATE: 01.05.24				
DRAWING NO.: WES/04				