




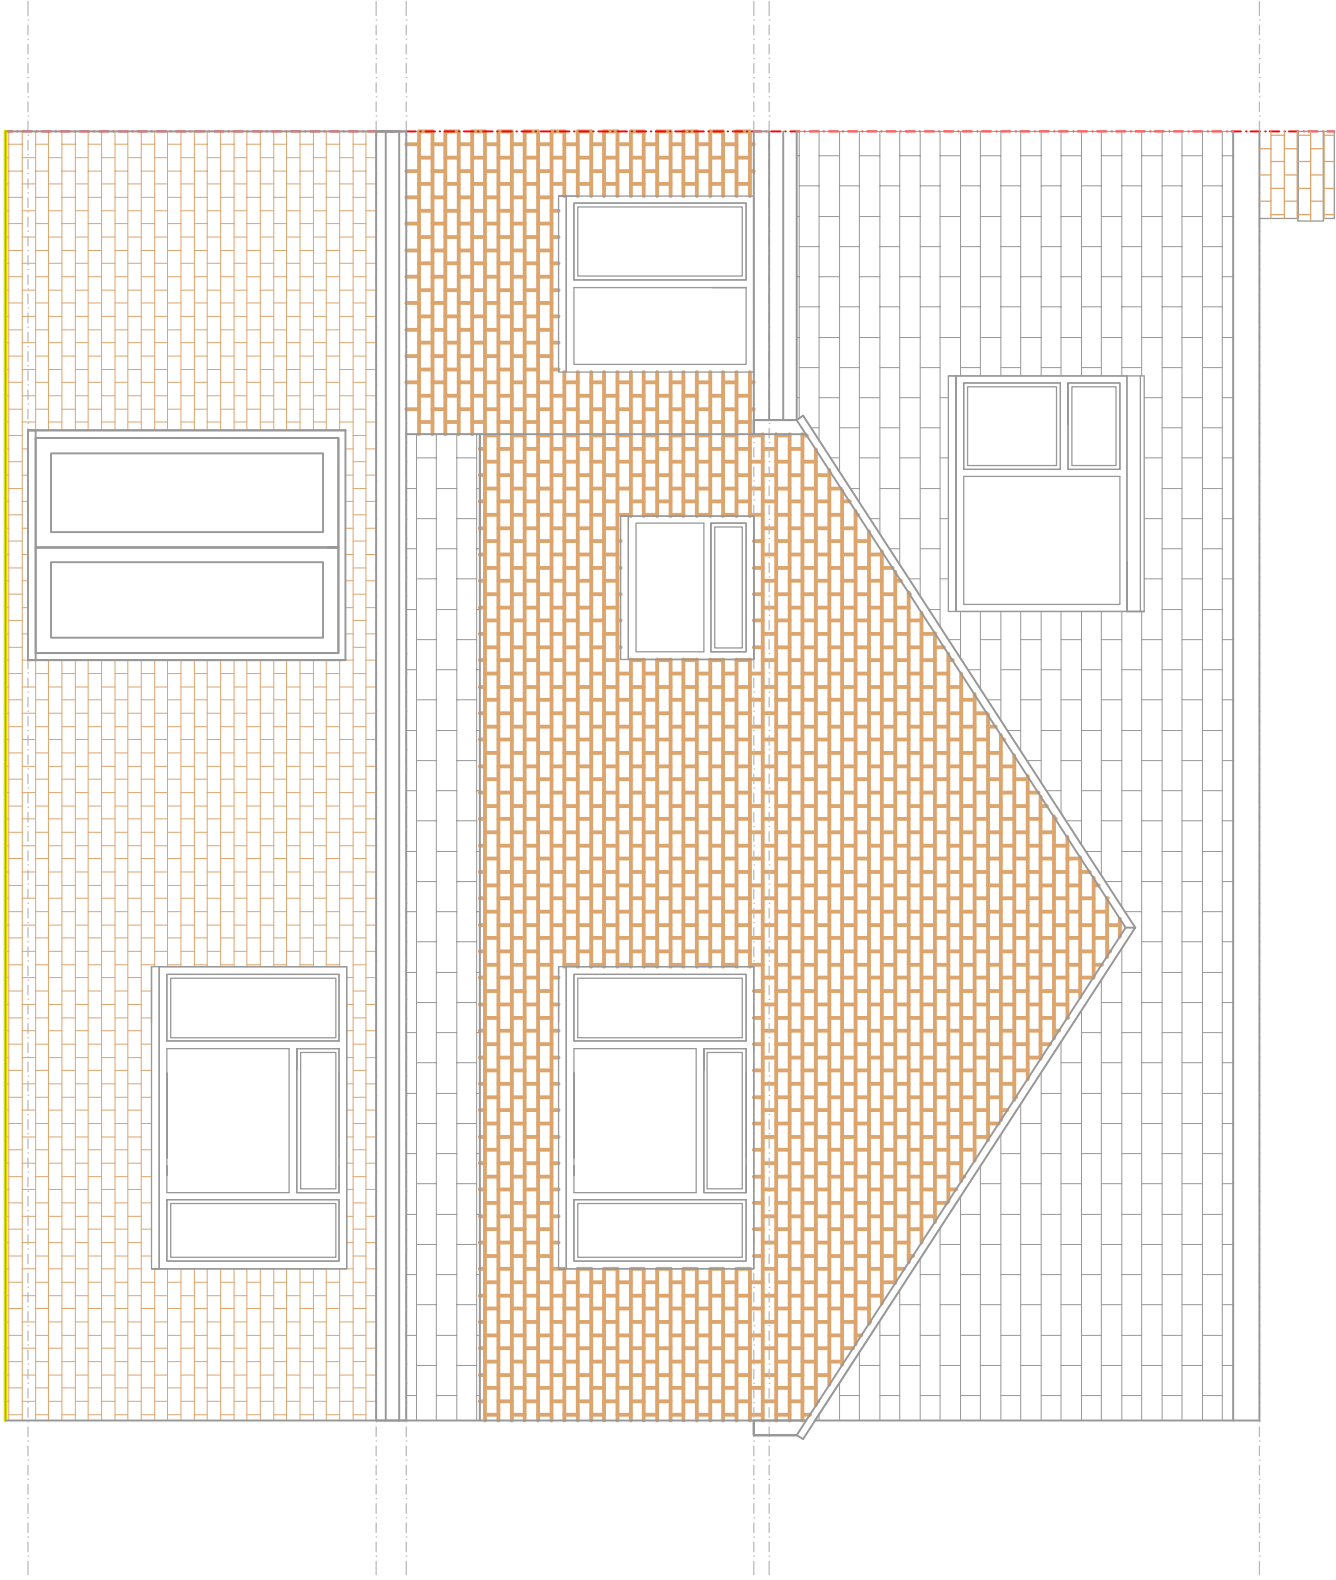


PROPOSED REAR ELEVATION
SCALE BAR 1:50 @ A1

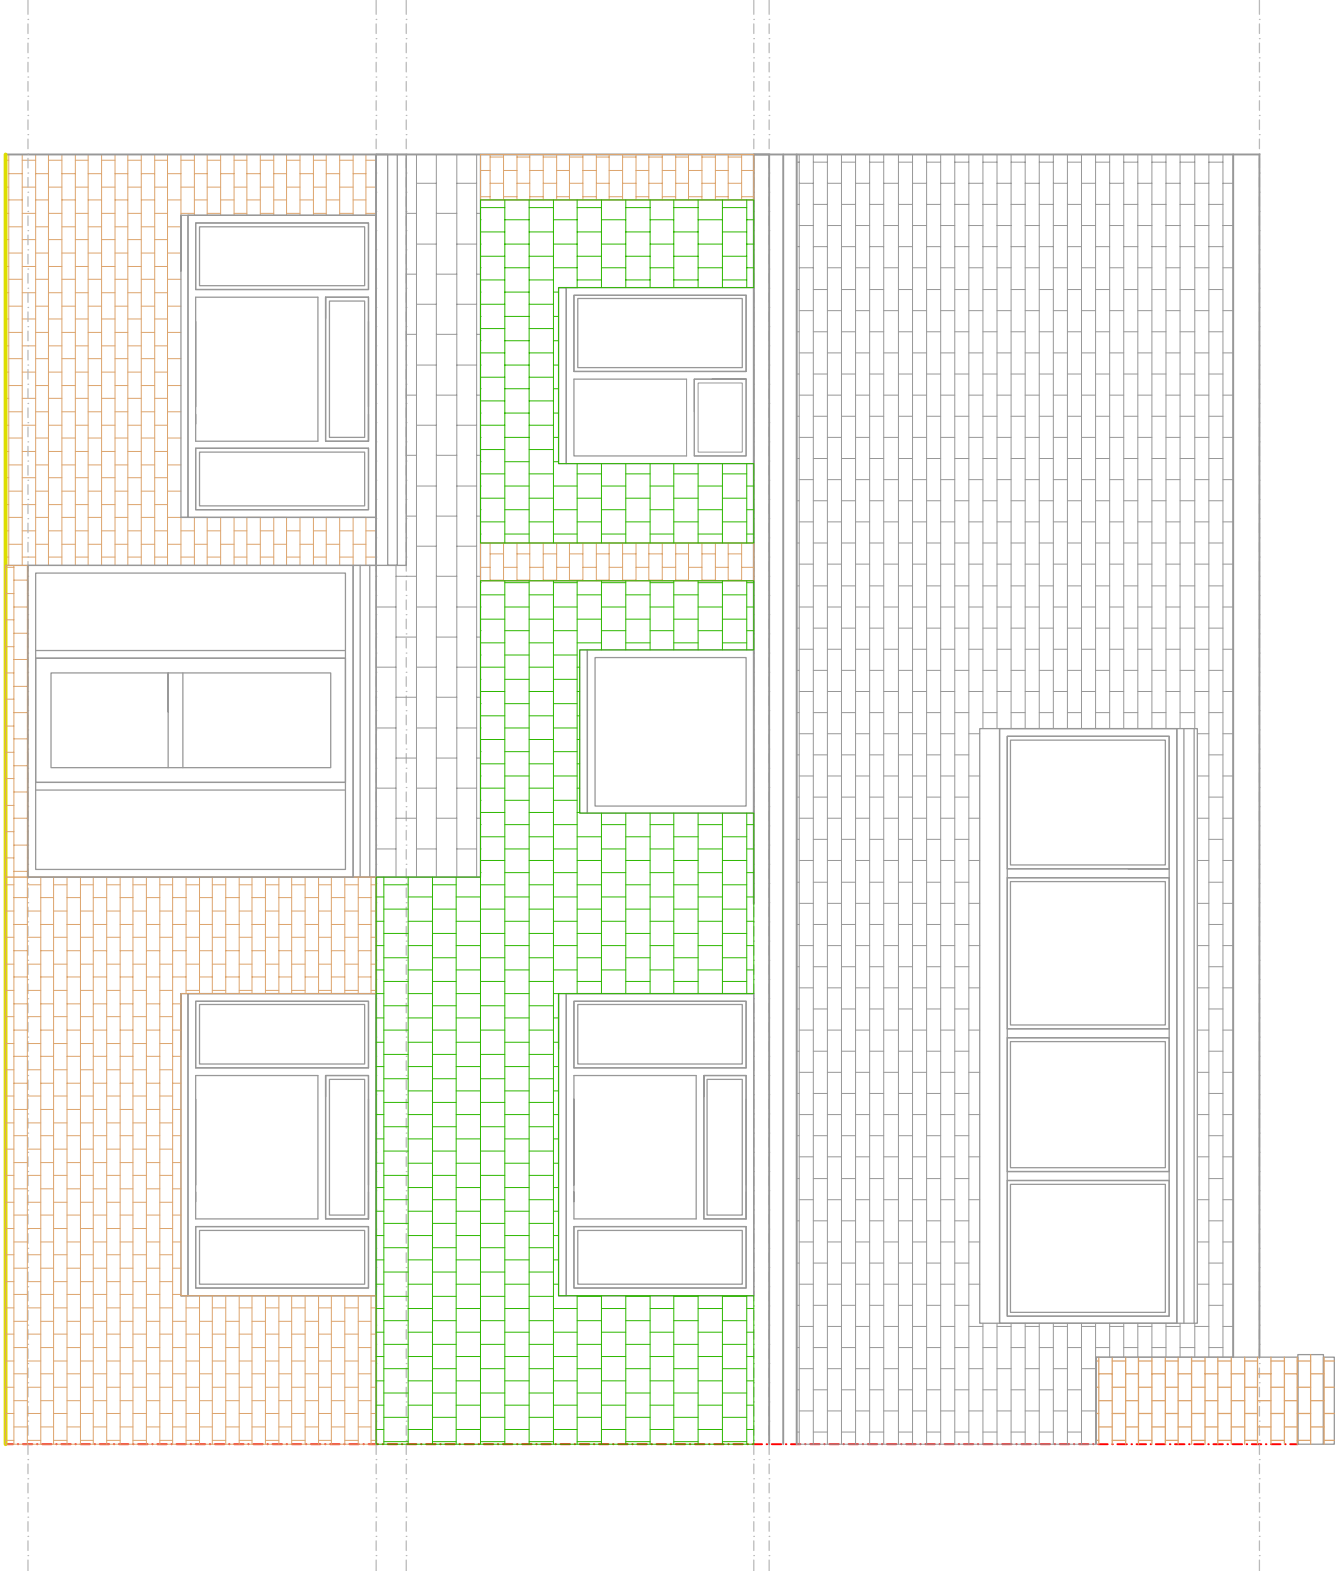


PROPOSED FRONT ELEVATION
SCALE BAR 1:50 @ A1

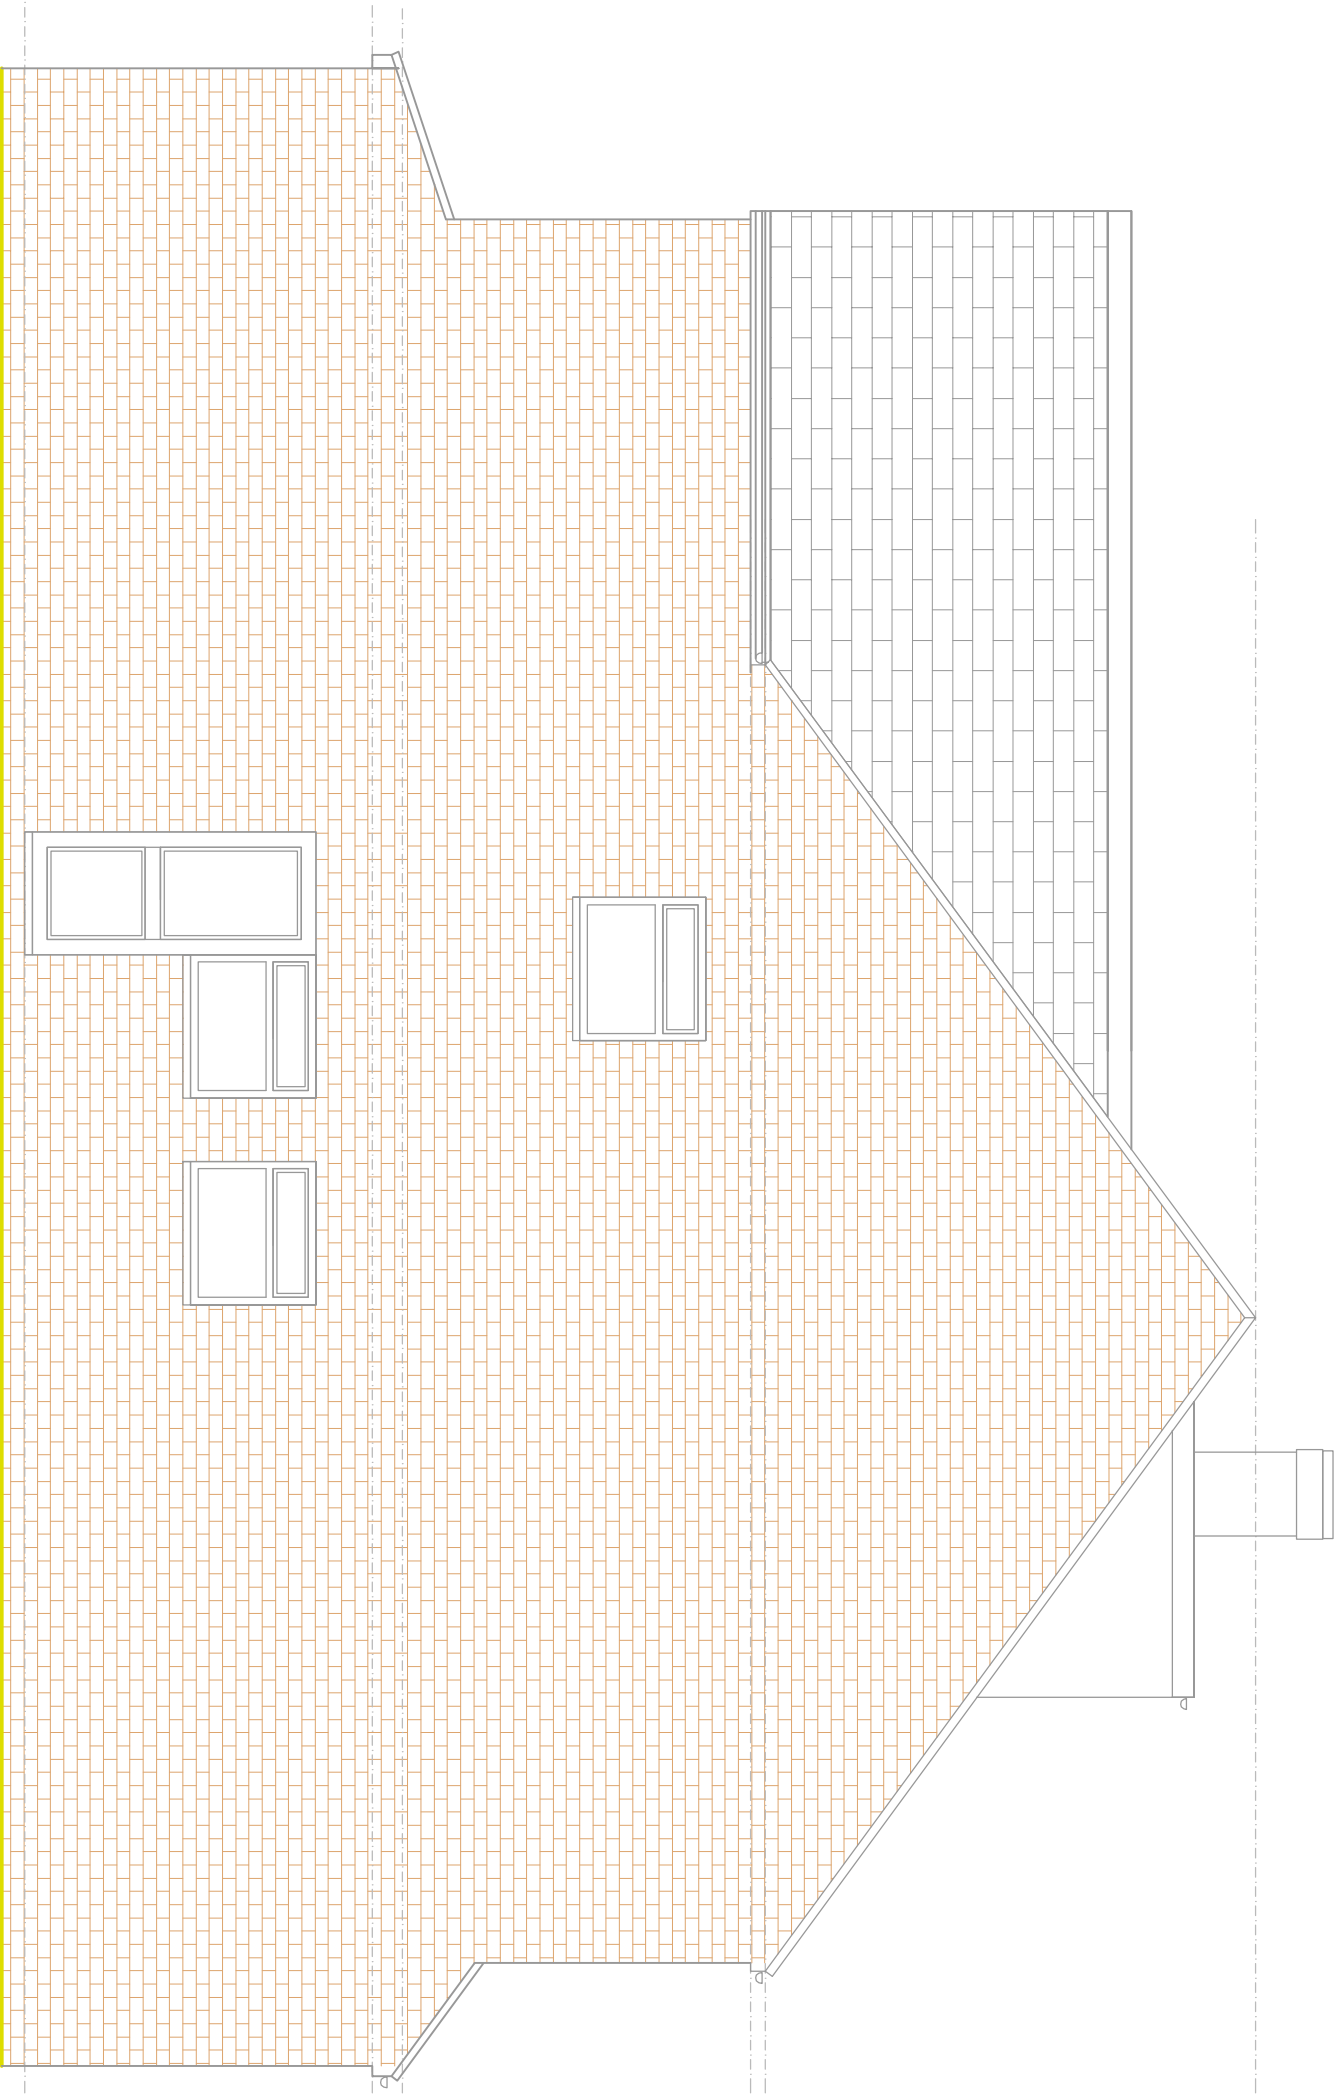

PROPOSED SIDE ELEVATION 1
SCALE BAR 1:50 @ A1

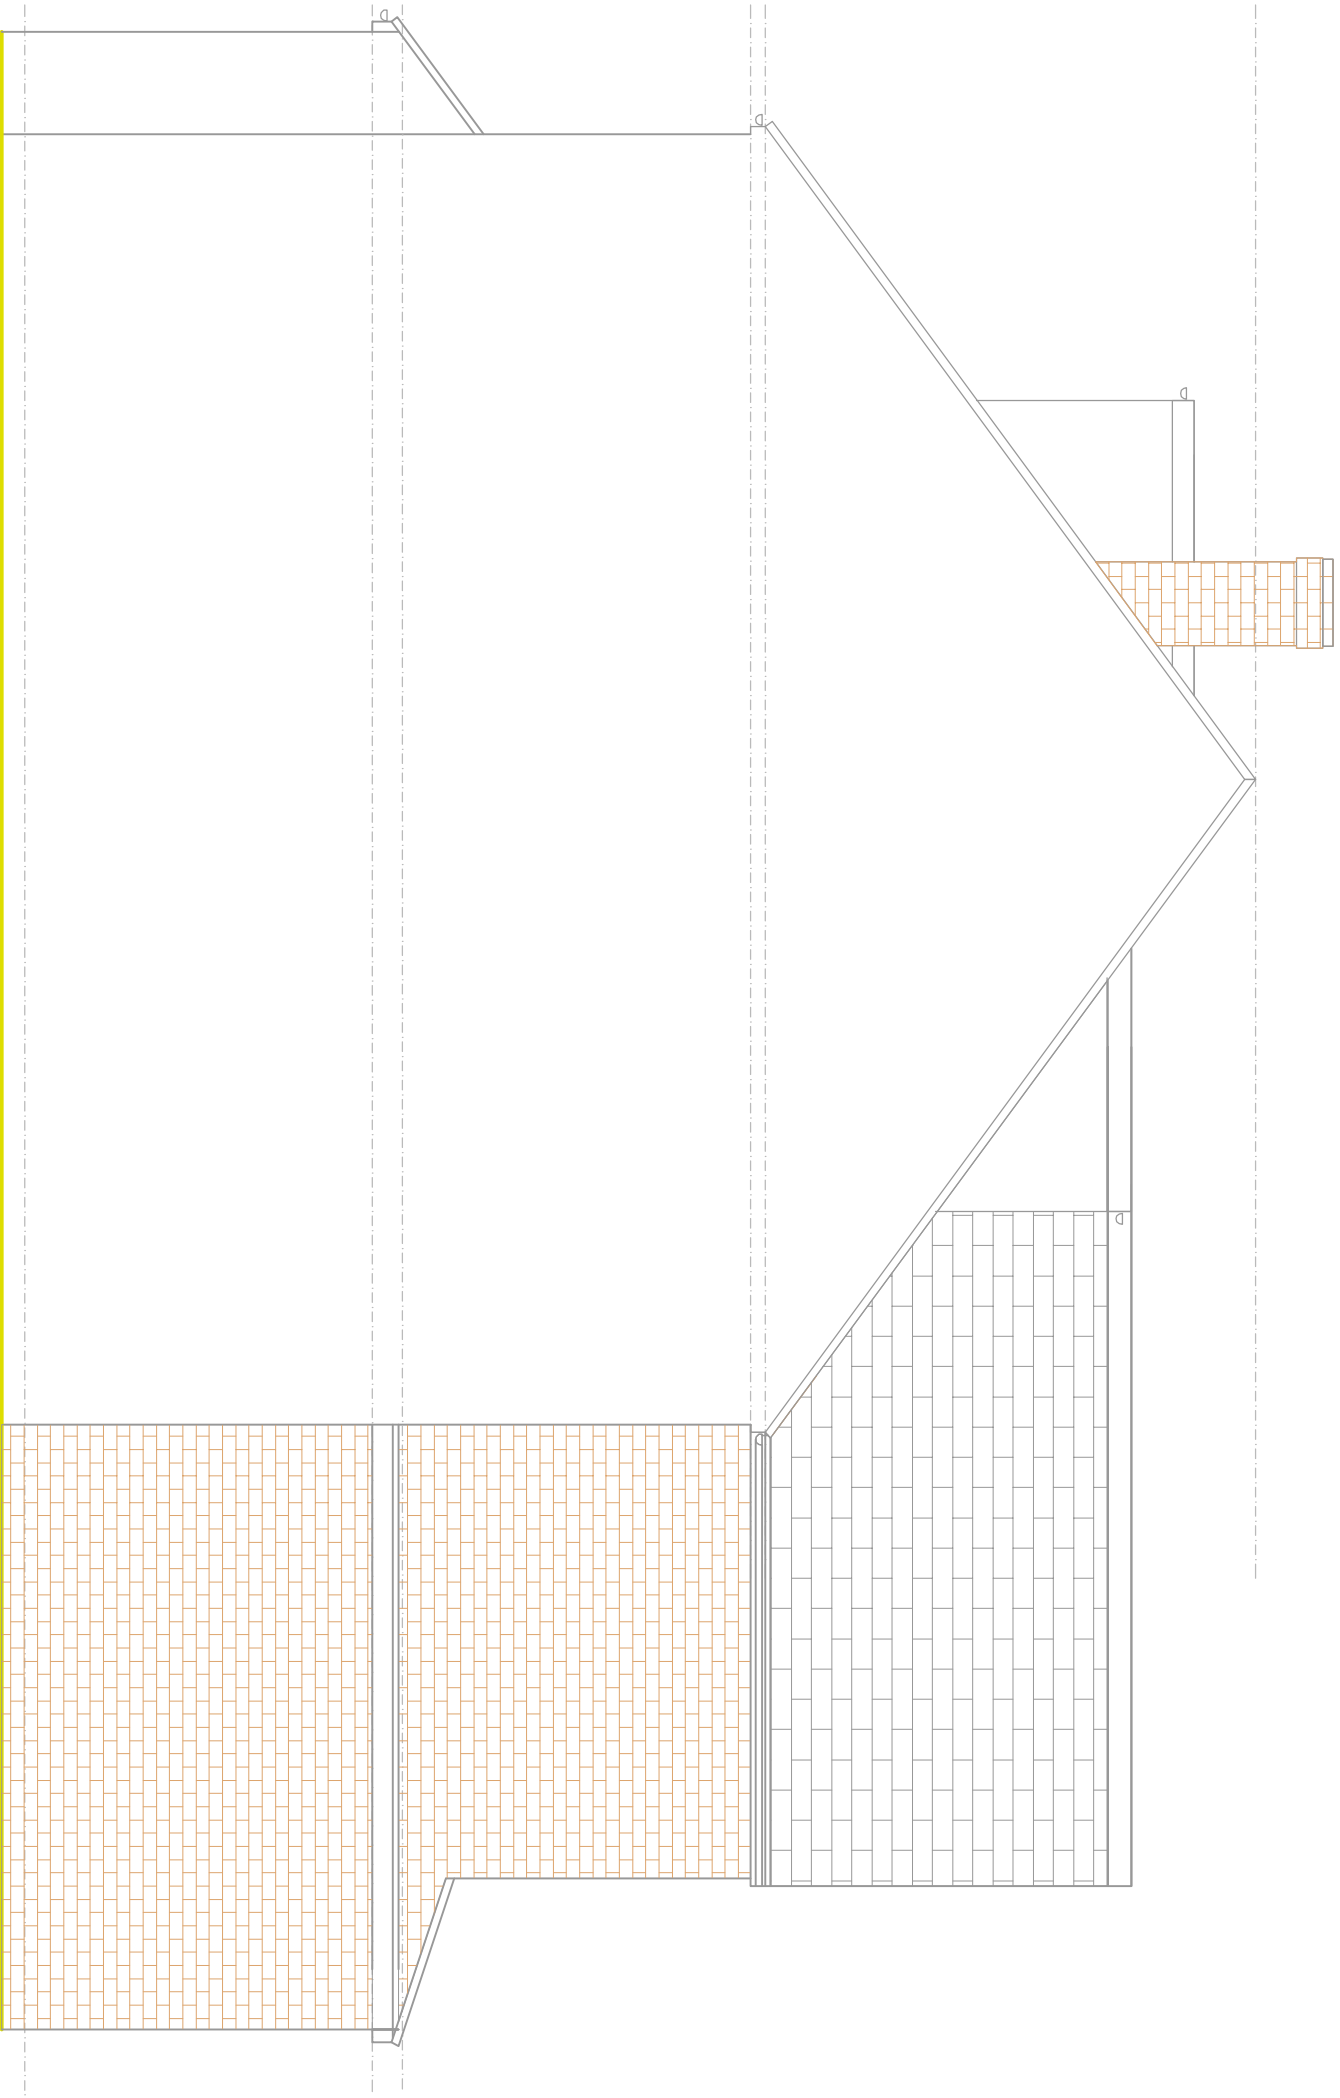

PROPOSED SIDE ELEVATION 2
SCALE BAR 1:50 @ A1

 

REVISION	DESCRIPTION	DATE	BY
A	PLANS REVISED FOLLOWING CLIENTS COMMENTS	07.05.24	BB

Cotswold Residential Design Ltd

Oxford Office: 137a Clarendon House Farm Park,
Milestone Road

Telephone: 07867756208
Oxfordshire
Email: info@cotswoldresidential.co.uk

DRAWING TITLE: PROPOSED ELEVATIONS

SITE ADDRESS: 115 WEST DRAVTON ROAD, MILLINGDON,
BB6 2LS

SCALE: 1:50 @ A1

DRAWN BY: BB

DATE: 01.05.24

DRAWING NO.: WSV/04 REVISION A