




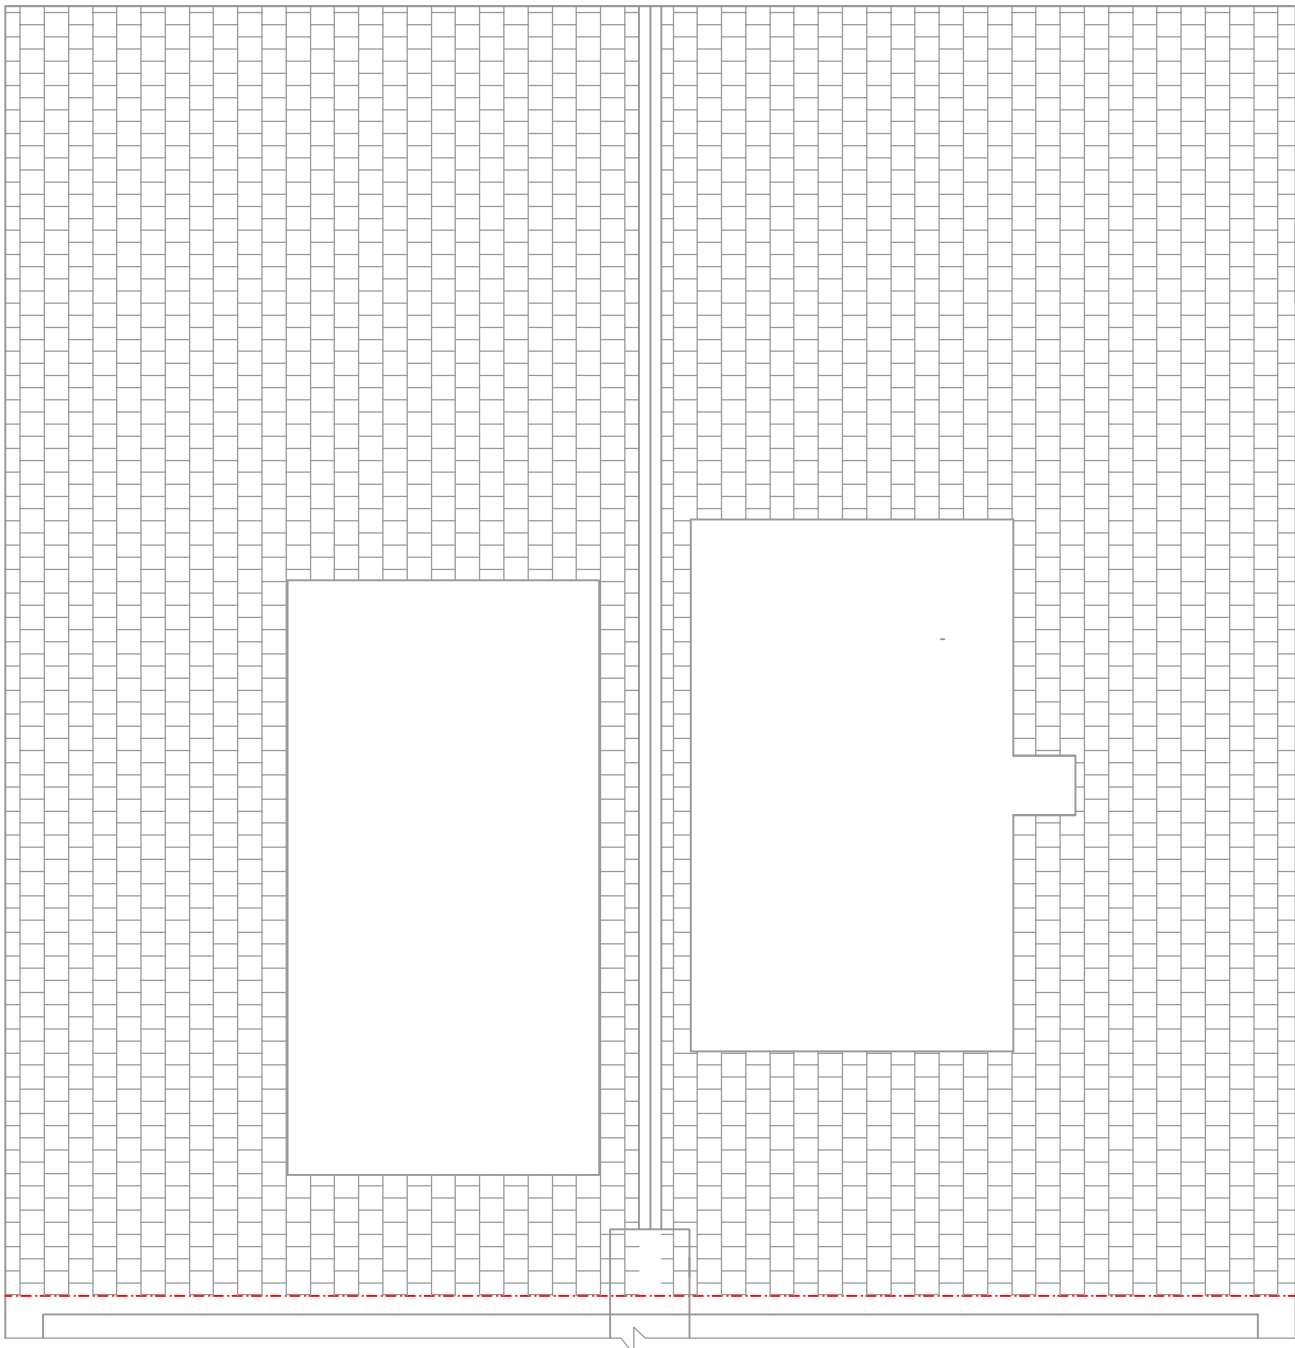

EXISTING ROOF PLAN
SCALE BAR 1:50 @ A1

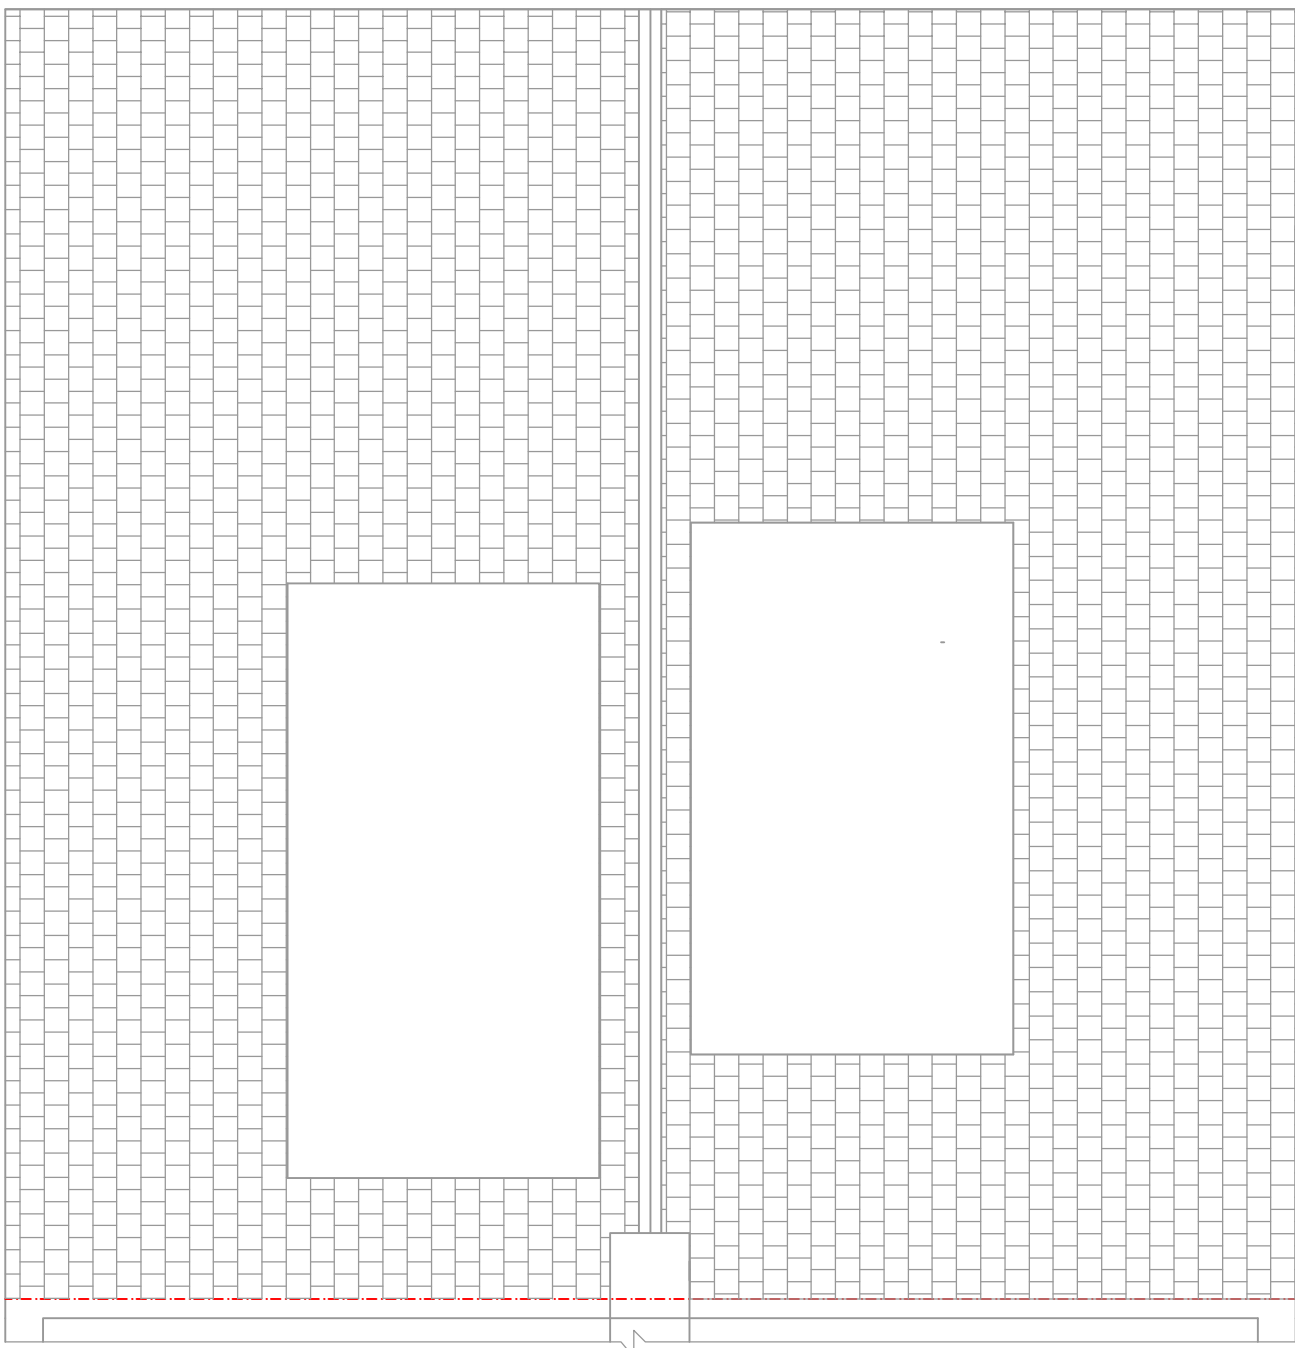

PROPOSED ROOF PLAN
SCALE BAR 1:50 @ A1

 

SCALE BAR 1:50 @ A1

REVISION	DESCRIPTION	DATE	BY
----------	-------------	------	----

Cotswold Residential Design Ltd

Oxford Office: 137a Clarendon Middle Farm Park,
Milestones Road

Oxfordshire
OX18 3FU
Email: info@cotswoldresidential.co.uk
Tel: 01865 736308

info@cotswoldresidential.co.uk

DRAWING TITLE: EXISTING AND PROPOSED ROOF PLANS

SITE ADDRESS: 115 WEST DRAVTON ROAD, MILLINGDON,
B65 2LS

SCALE: 1:50 @ A1

DATE: 01.05.24

DRAWN BY: BG

DRAWING NO: WR5705