




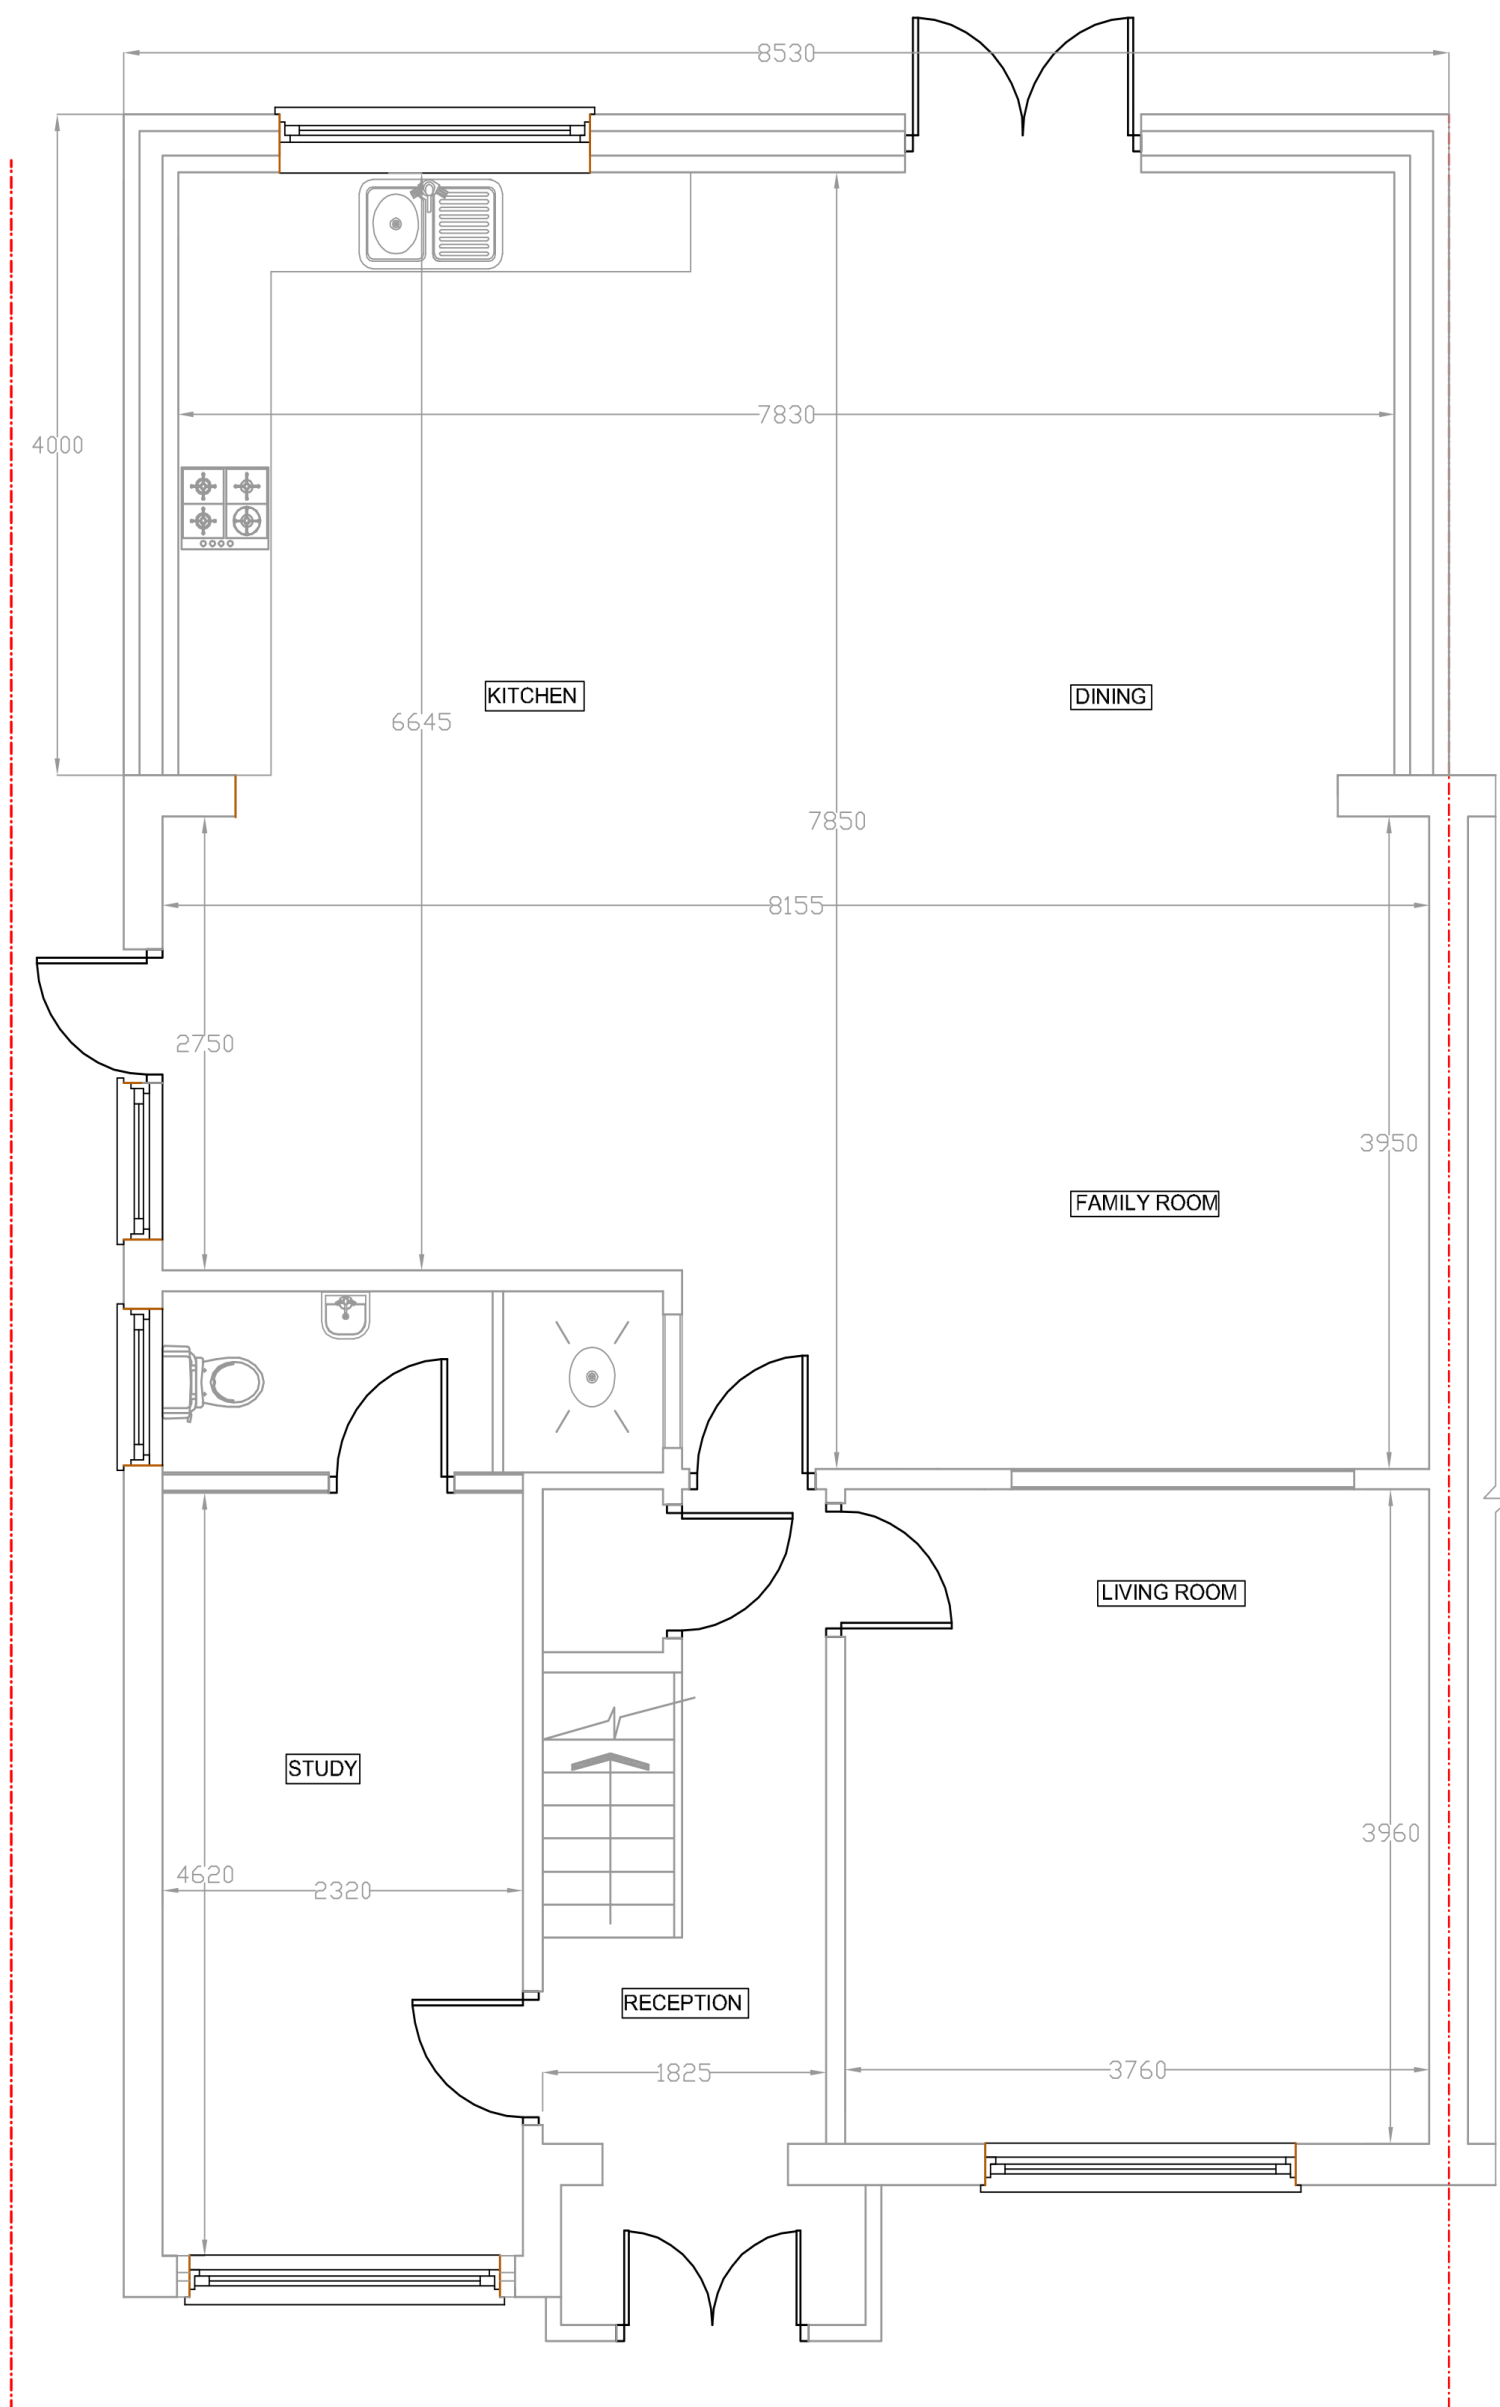


PROPOSED GROUND FLOOR PLAN
SCALE BAR 1:50 @ A1

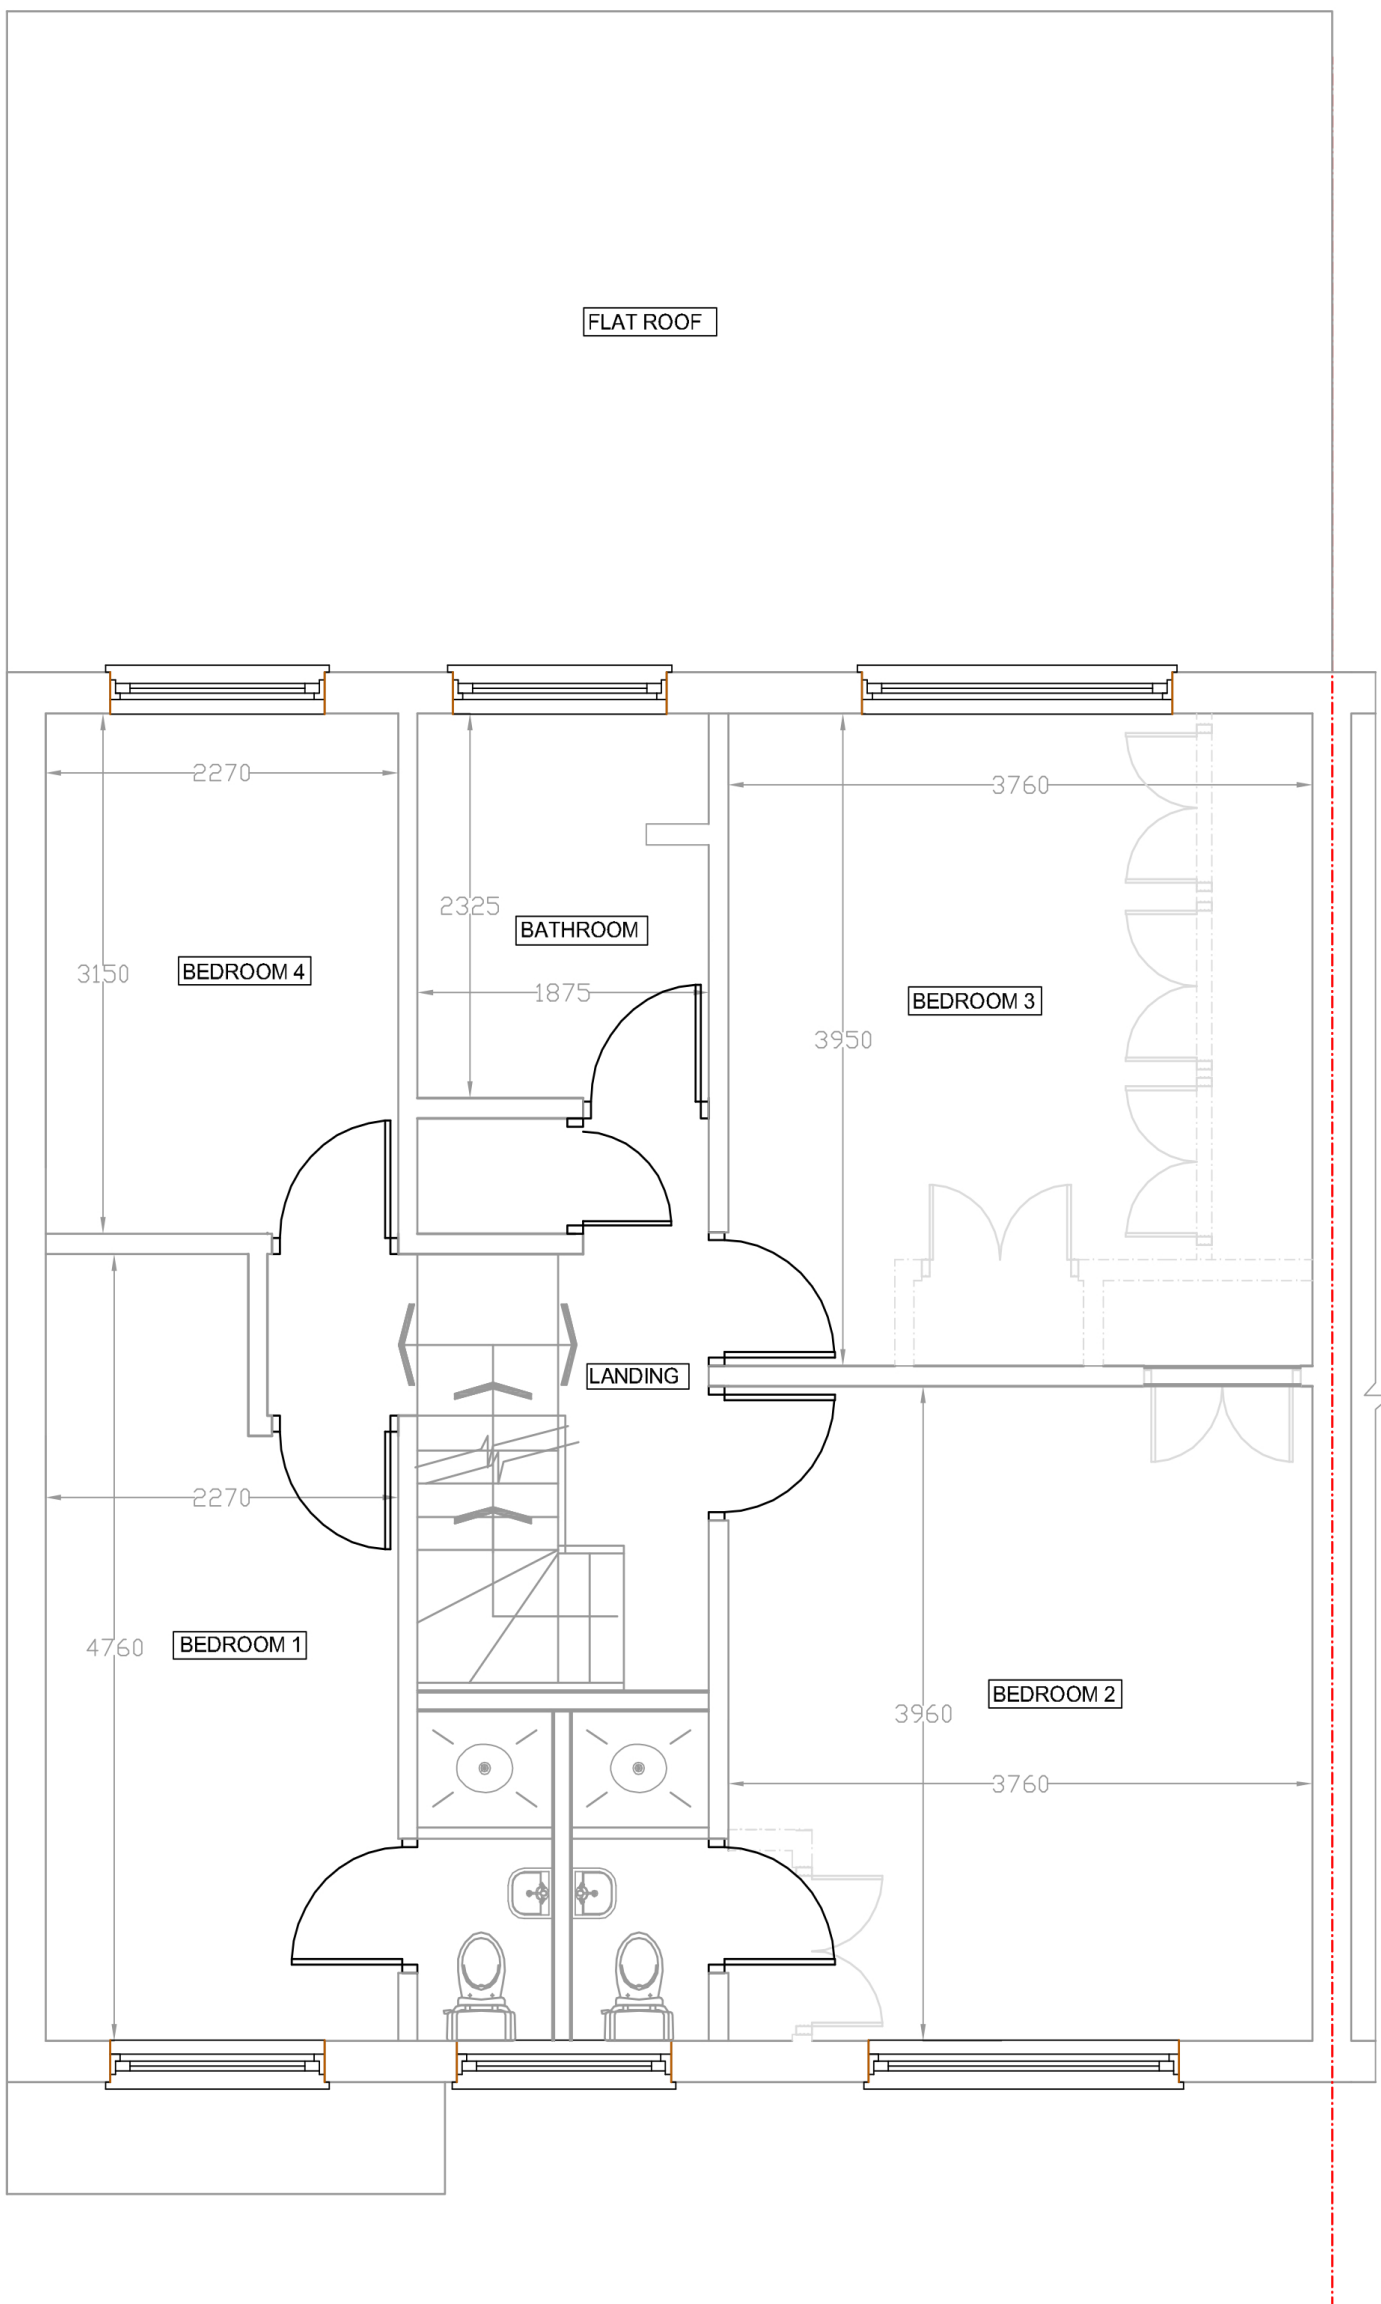

PROPOSED FIRST FLOOR PLAN
SCALE BAR 1:50 @ A1

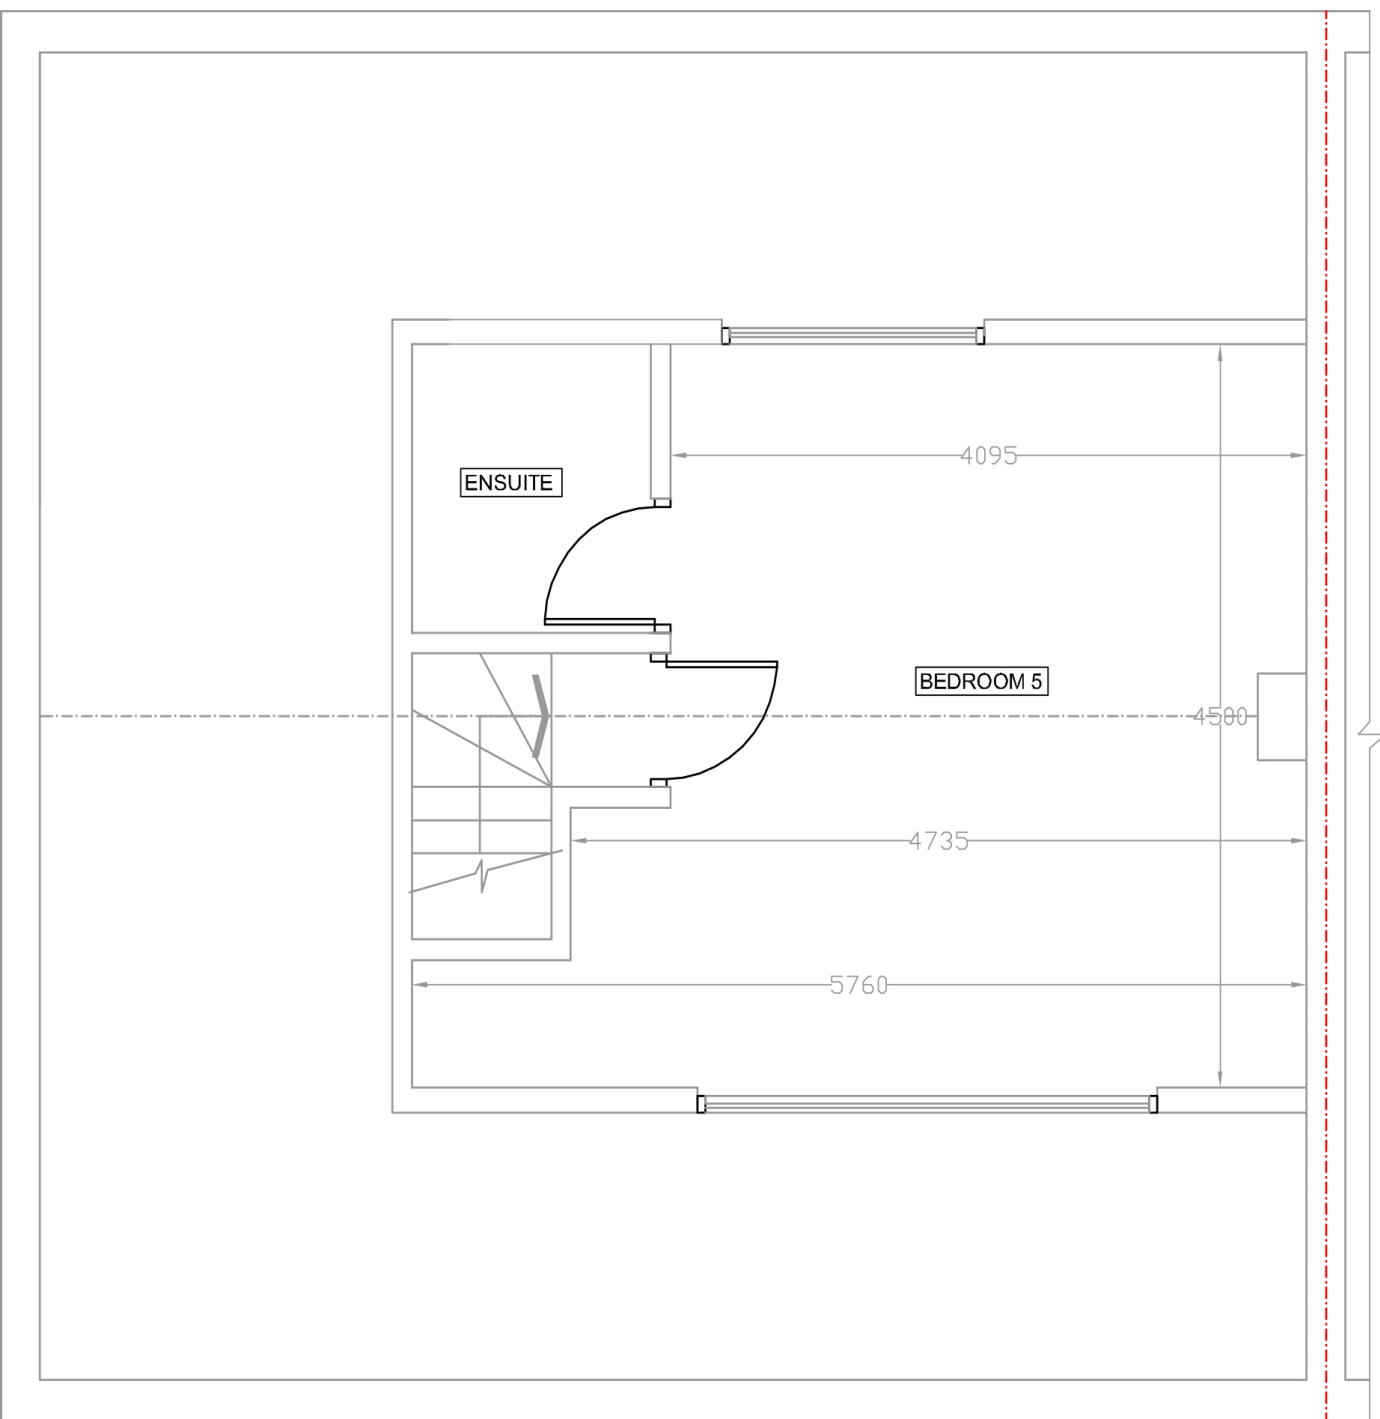

PROPOSED LOFT FLOOR PLAN
SCALE BAR 1:50 @ A1

 

SCALE BAR 1:50 @ A1

REVISION	DESCRIPTION	DATE	BY
Cotswold Residential Design Ltd			
Oxford Office: 137a Carterton Mobile Home Park, Milestone Road Carterton, Oxfordshire, OX18 3FU Telephone: 07856736328 Email:cotswoldresidential@yahoo.com			
DRAWING TITLE: EXISTING FLOOR PLANS			
SITE ADDRESS: 115 WEST DRAYTON ROAD, HILLINGDON, UB8 3LG			
SCALE: 1:50 @ A1		DRAWN BY: BG	
DATE: 01.05.24			
DRAWING NO: WEST/03 Rev B			