


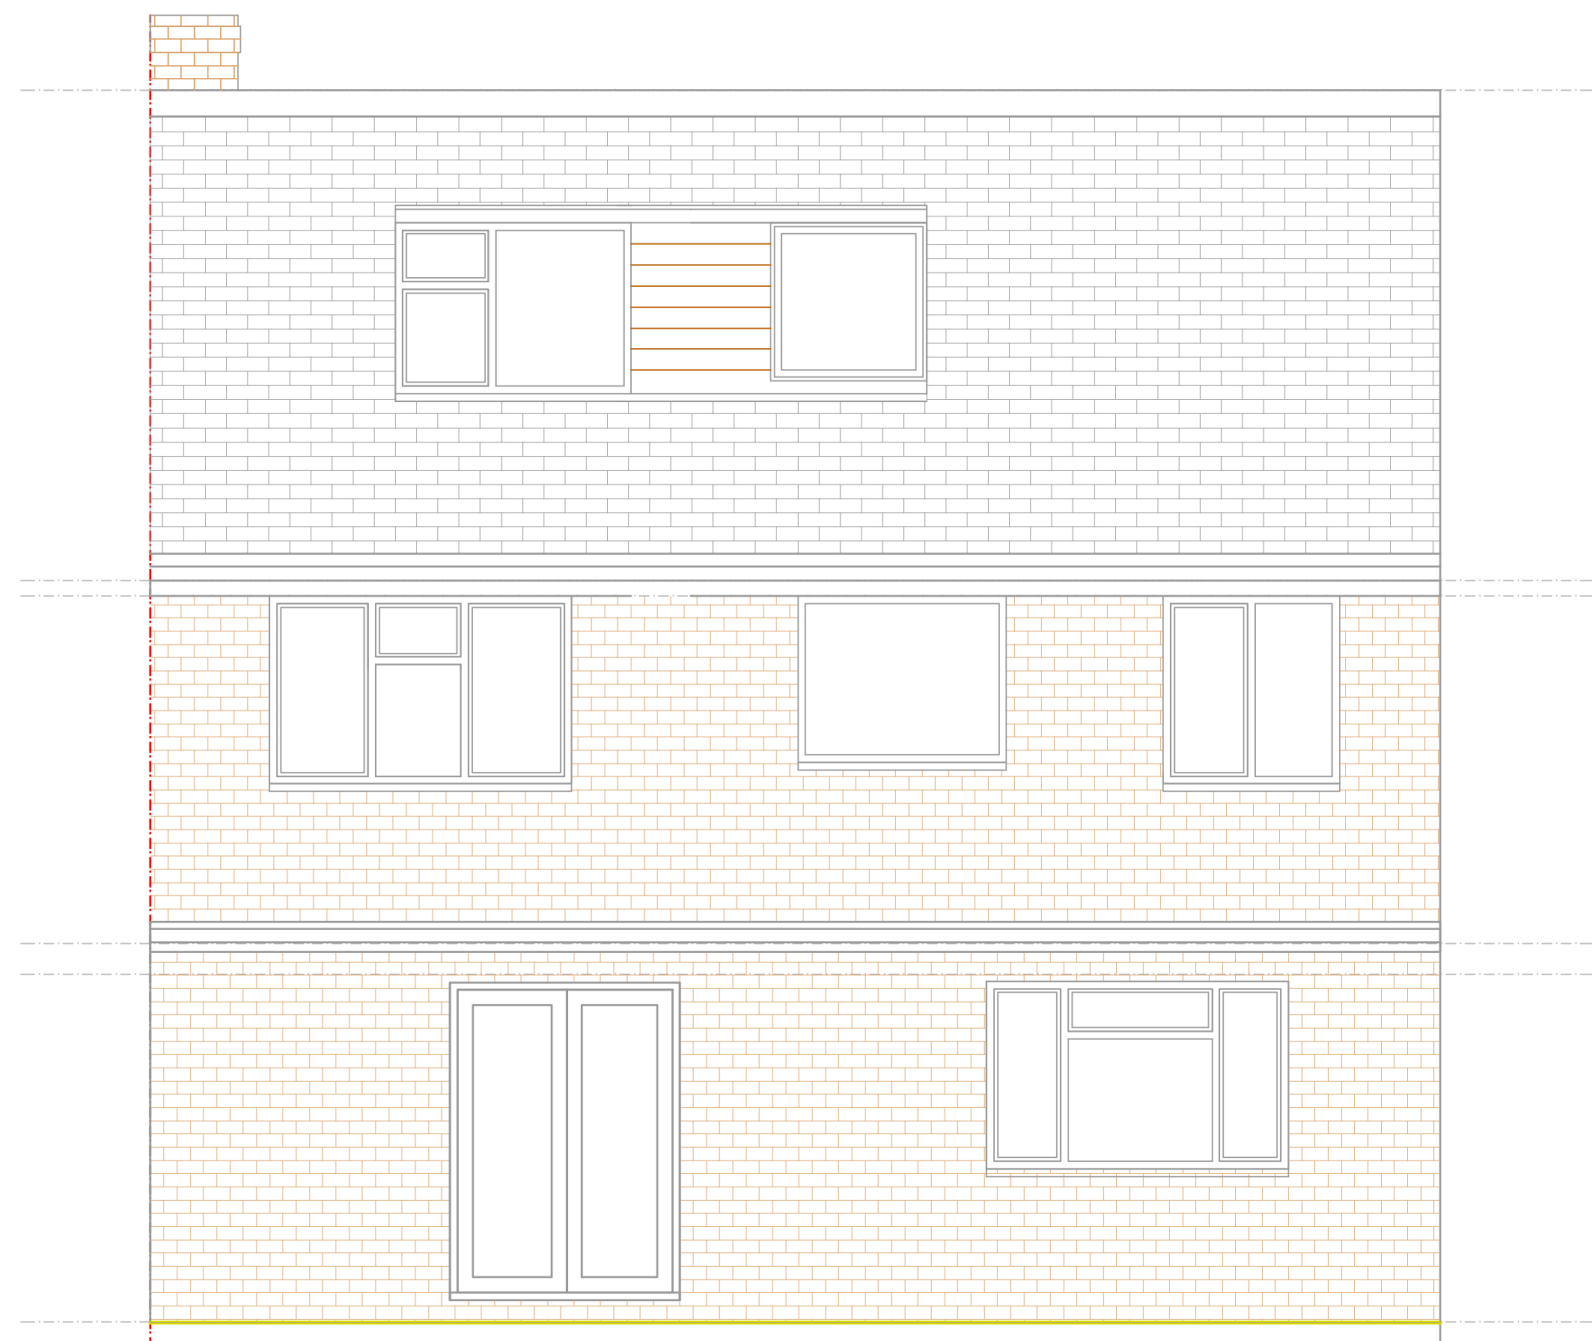


PROPOSED REAR ELEVATION
SCALE BAR 1:50 @ A1




PROPOSED FRONT ELEVATION
SCALE BAR 1:50 @ A1



PROPOSED SIDE ELEVATION 1
SCALE BAR 1:50 @ A1

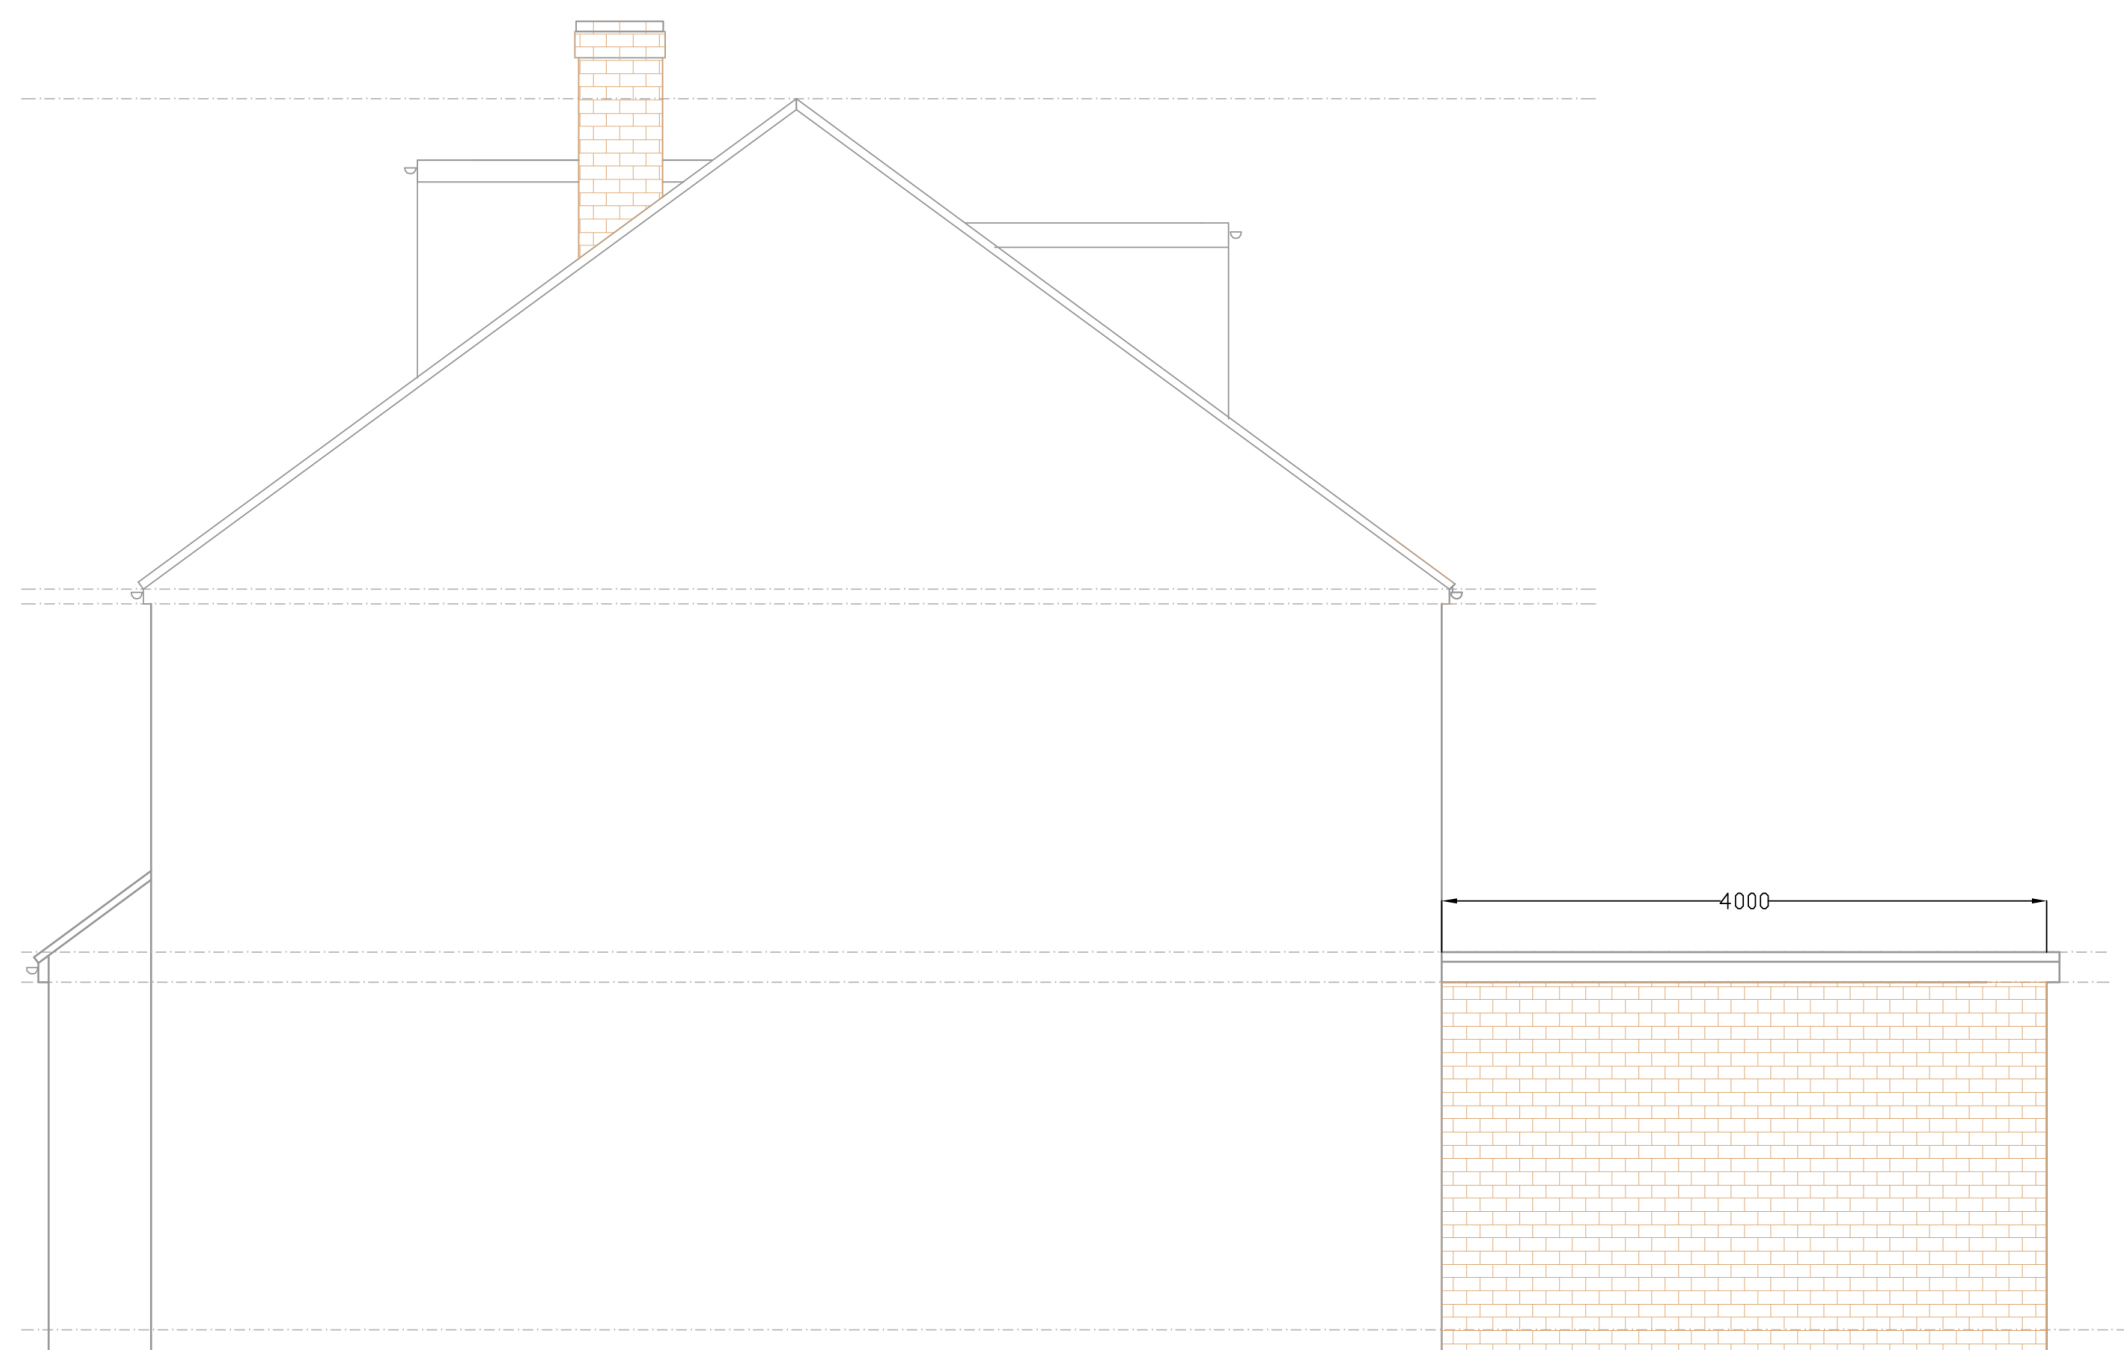

PROPOSED SIDE ELEVATION 2
SCALE BAR 1:50 @ A1

 

SCALE BAR 1:50 @ A1

REVISION	DESCRIPTION	DATE	BY
----------	-------------	------	----

Cotswold Residential Design Ltd

Oxford Office: 137a Carterton Mobile Home Park,
Milestone Road
Carterton,
Oxfordshire,
OX18 3FU
Telephone: 07856736328
Email: cotswoldresidential@yahoo.com

DRAWING TITLE: PROPOSED ELEVATIONS

SITE ADDRESS: 115 WEST DRAYTON ROAD, HILLINGDON,
UB8 3LG

SCALE: 1:50 @ A1

DRAWN BY: BG

DATE: 01.05.24

DRAWING NO: WEST/04 REV B