


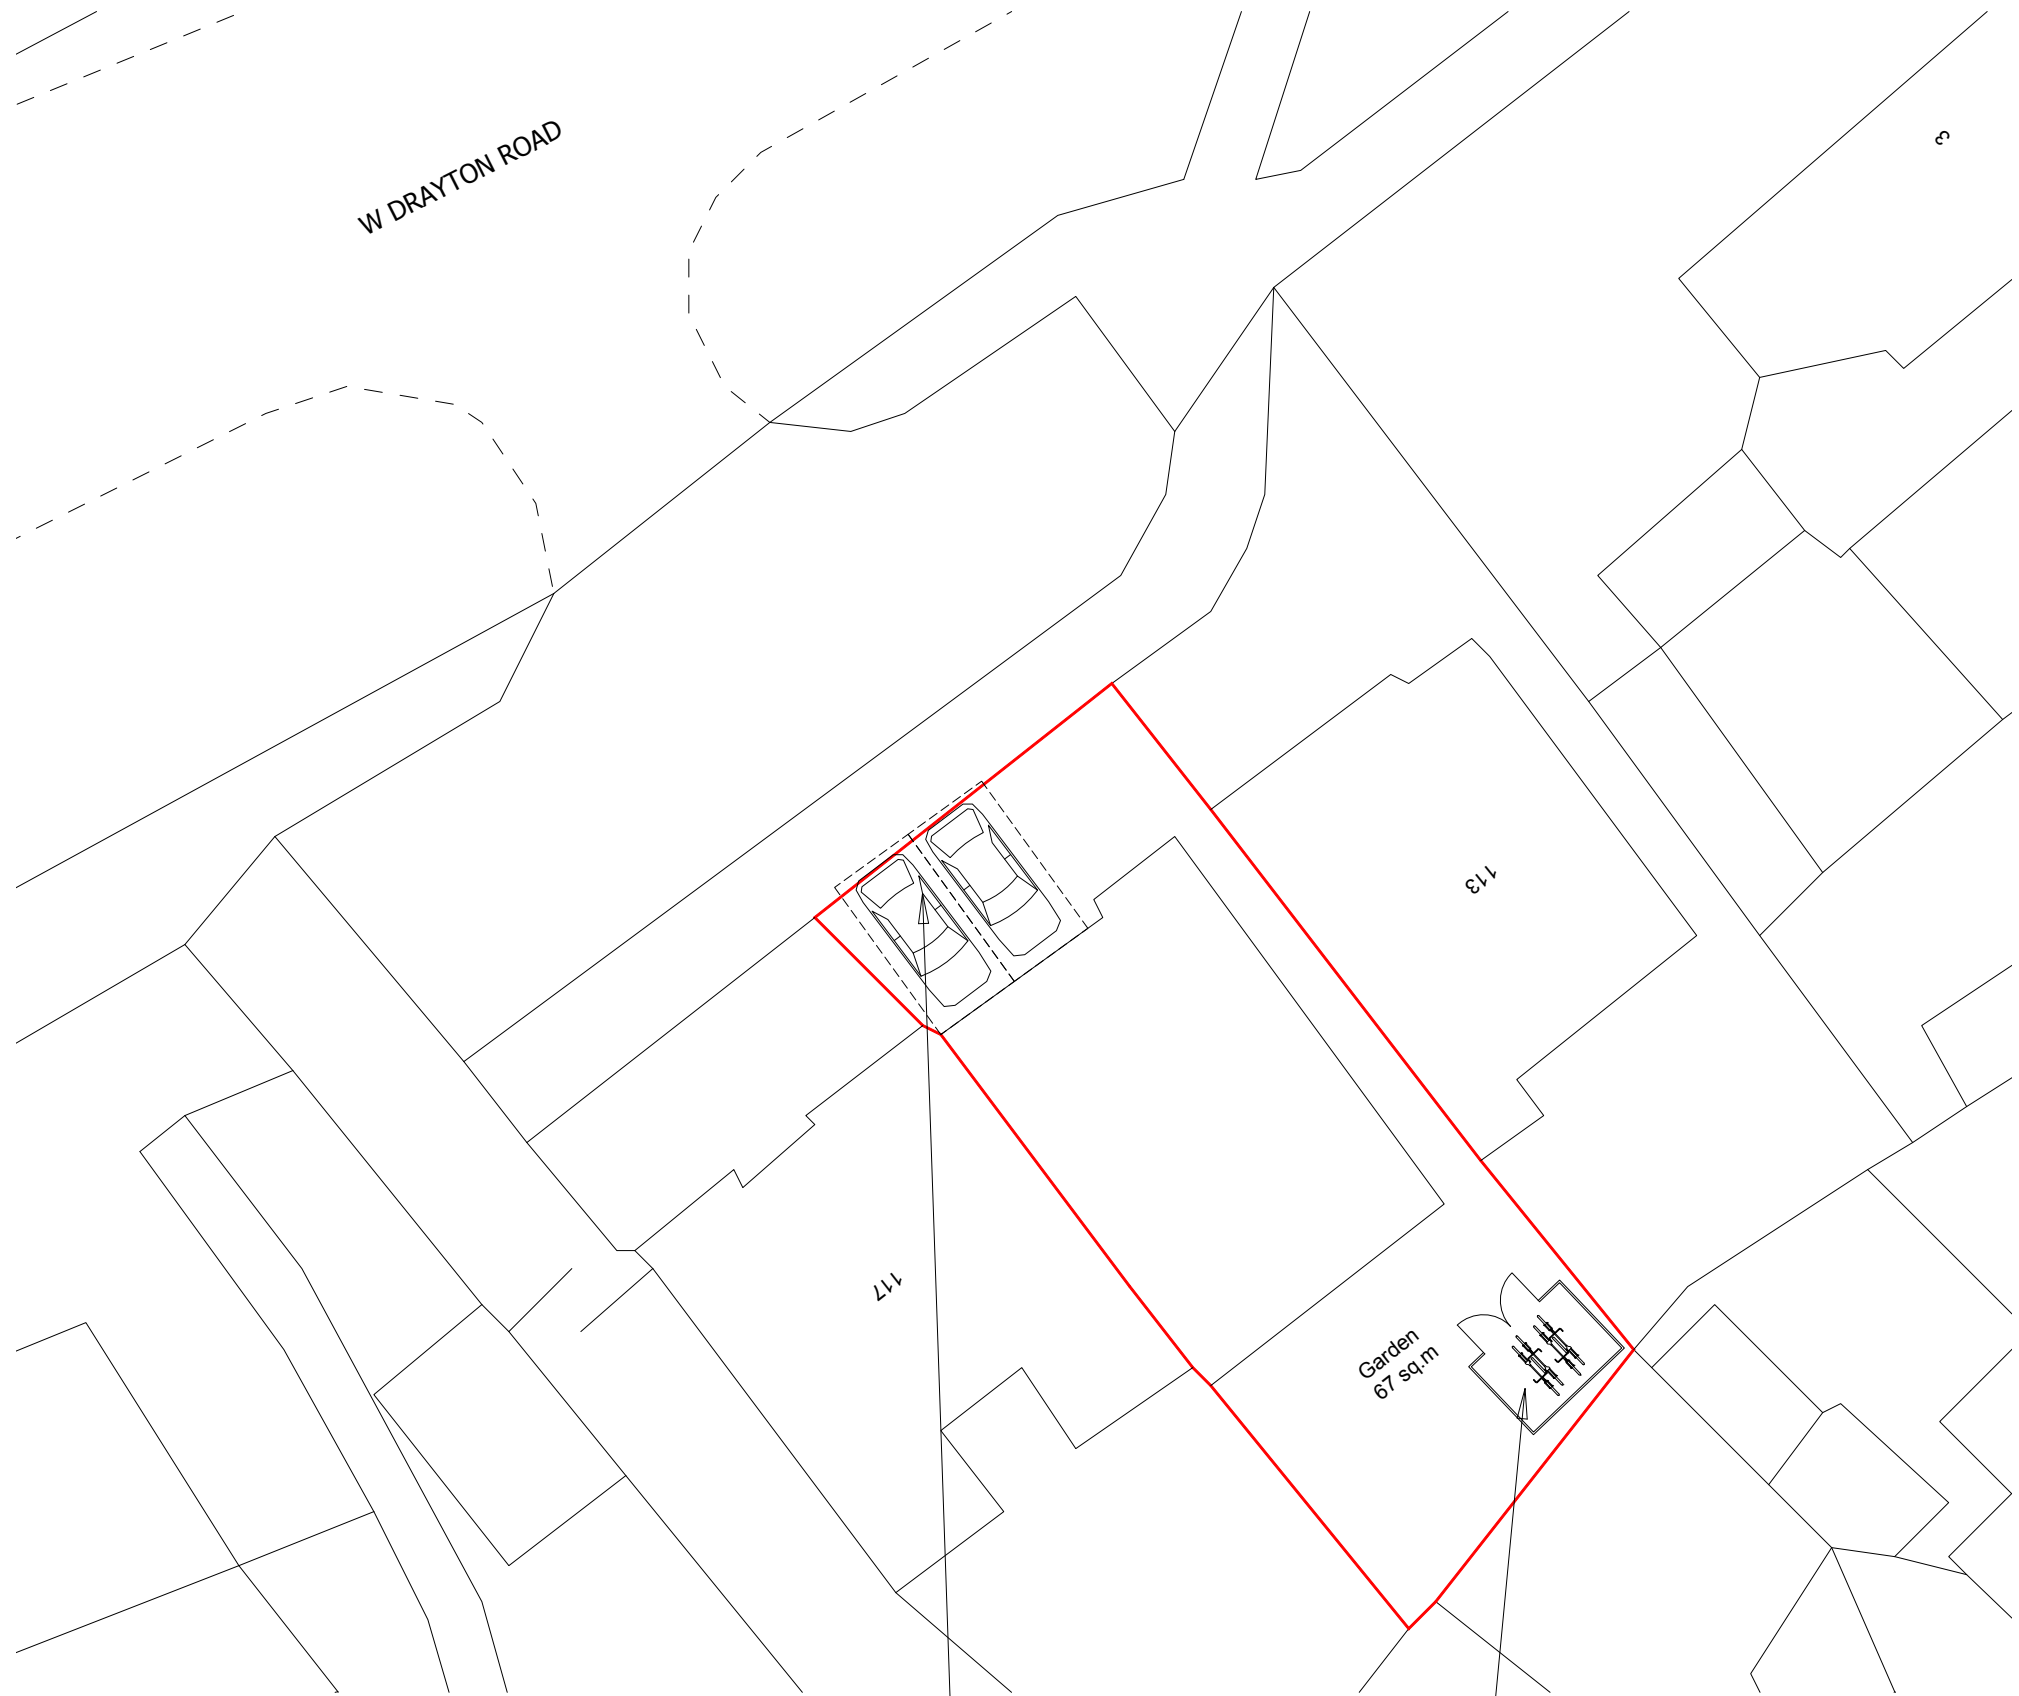

Site Plan
Scale 1:200

Parking for two cars

Garden
67 sq.m

Secured and covered cycle shelter



Rev	Description	Date	chkd	Project: 115 West Drayton Rd, Uxbridge UB8 3LG			
 ANJUM DESIGN Anjum Design Limited, 435 Stratford Road, Shirley, Solihull B90 4AA info@anjumdesign.co.uk				Scale: As shown @ A3	Drawn by: RM	Date: Feb 2026	Status:
				Title: Site Plan			
				Drg. No. PL02			Rev: B