




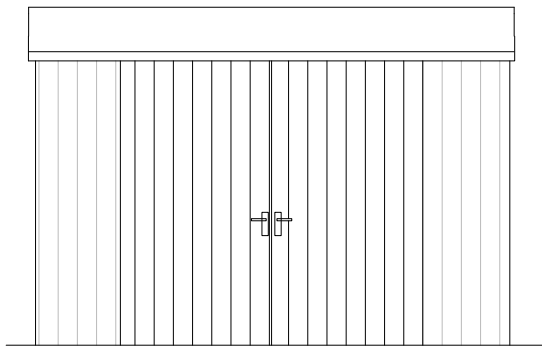


Rear Elevation
Scale 1:50

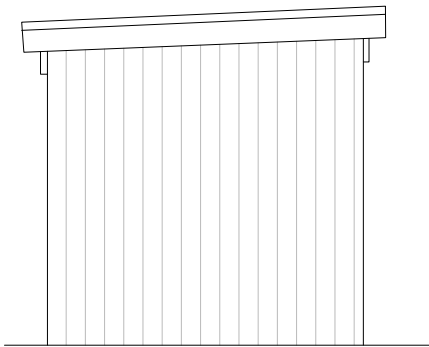


Side Elevation 1
Scale 1:50

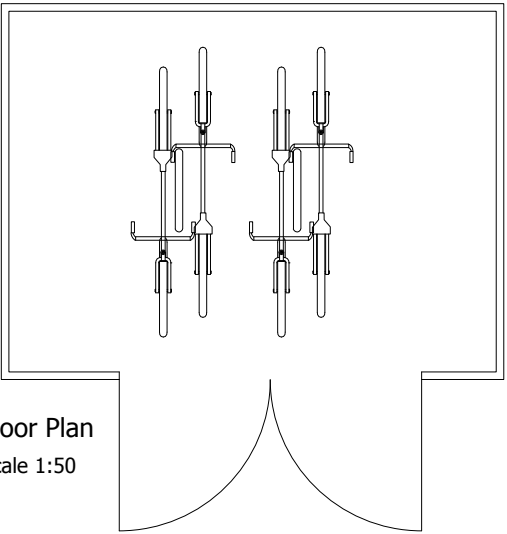

Floor Plan
Scale 1:50

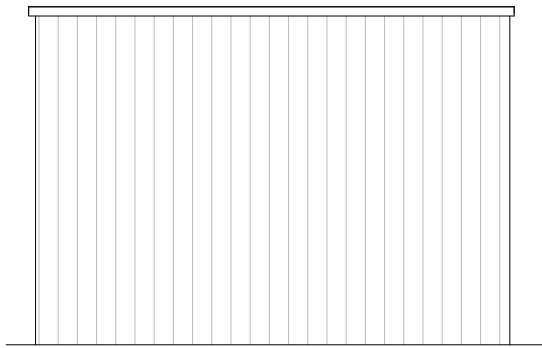


Front Elevation
Scale 1:50

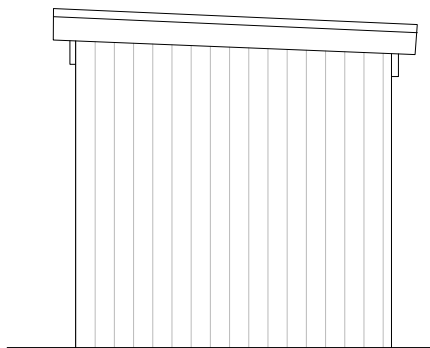

Side Elevation 2
Scale 1:50

- Materials**
- Frame and walls - Treated Timber panels and posts
 - Roof - single ply membrane on timber deck
 - Cycle Rack - Galvanised Mild Steel Sheffield Stand
 - Hardstanding - Concrete Paving Slabs

 

Rev	Description	Date	chkd	Project: 115 West Drayton Rd, Uxbridge UB8 3LG			
 ANJUM DESIGN Anjum Design Limited, 435 Stratford Road, Shirley, Solihull B90 4AA info@anjumdesign.co.uk				Scale: As shown @ A3	Drawn by: RM	Date: July 2026	Status:
				Title: Proposed Cycle Storage 4 Stand Type			
				Drg. No. PL05			Rev: