




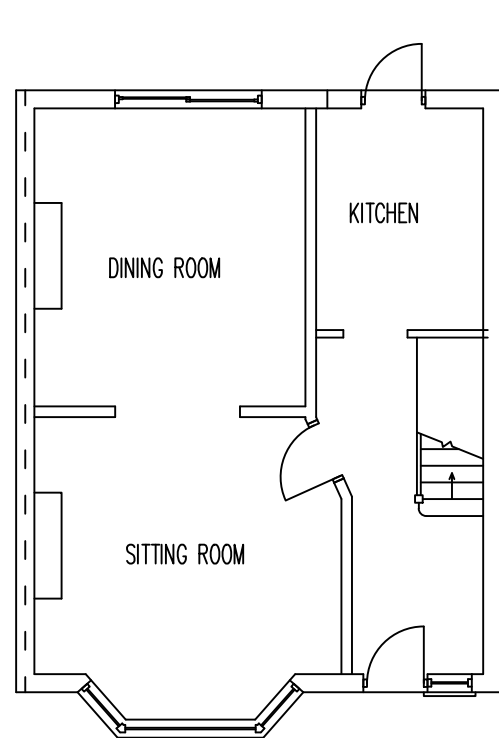


EXISTING GROUND FLOOR

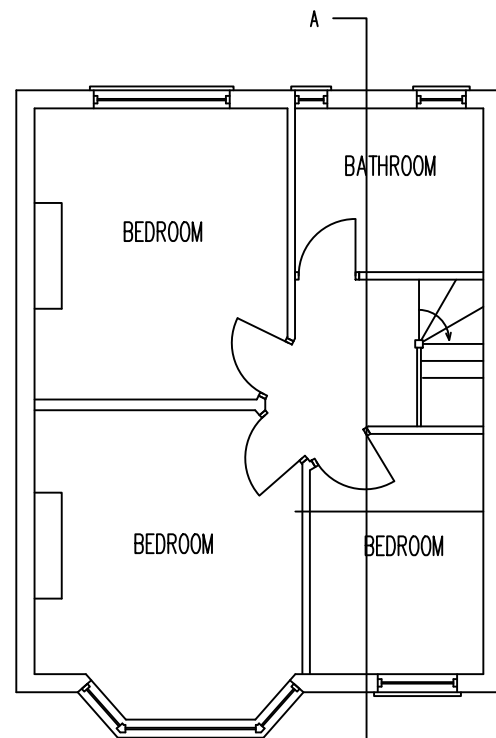


EXISTING FIRST FLOOR

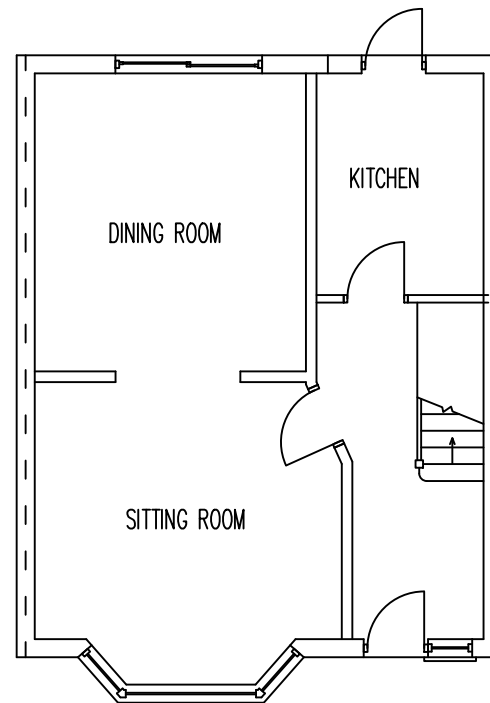



PROPOSED GROUND FLOOR

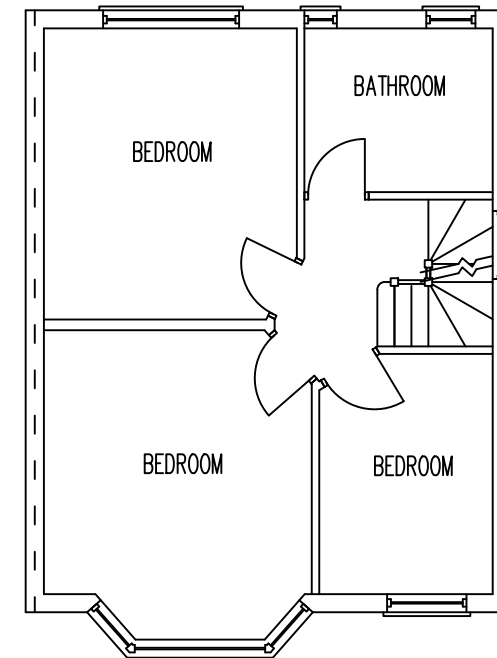

PROPOSED FIRST FLOOR

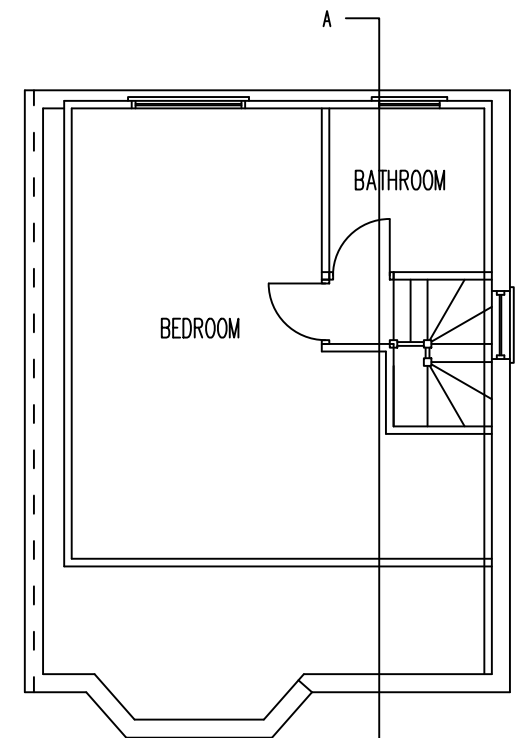

PROPOSED SECOND FLOOR

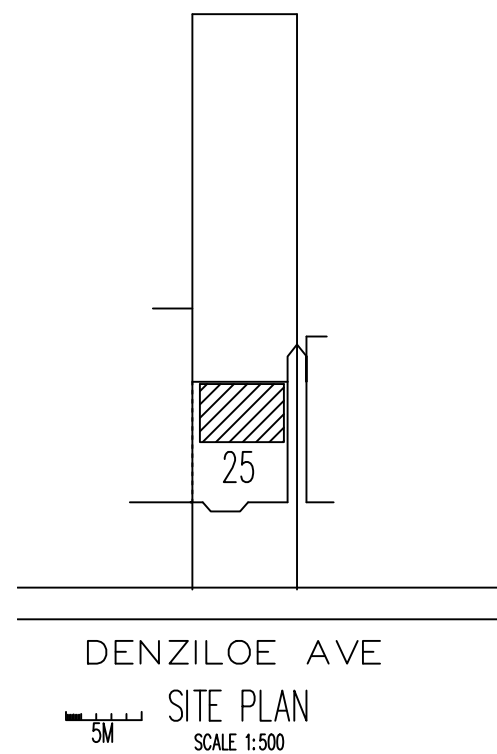 

All external materials used will of be similar to existing

Any side facing windows will be obscurely glazed and non-opening (unless the parts of the window which can be opened are more than 1.7 metres above the floor of the room in which the window is installed)

Rooflights will not protrude more than 150mm from the existing roof line

Revisions		
	Date	Description
A	30/11/2022	NOTES ADDED (UNDERLINED)
Drawn		Checked
Scale 1:100 @ A3		Date 19/09/2022

Drawing Title :

FLOOR LAYOUT & SITE PLAN
LOFT CONVERSION
25 DENZIROE AVENUE
HAYES
UB10 0EE

Drawing No:

KGS/DEN/1047P1/1A